


Plot  
 Showing part Block 4  
 Hollywood Ocean View Tract  
 as per map in Book 1 page 62  
 of maps showing  
 the alley in said Block vacated.

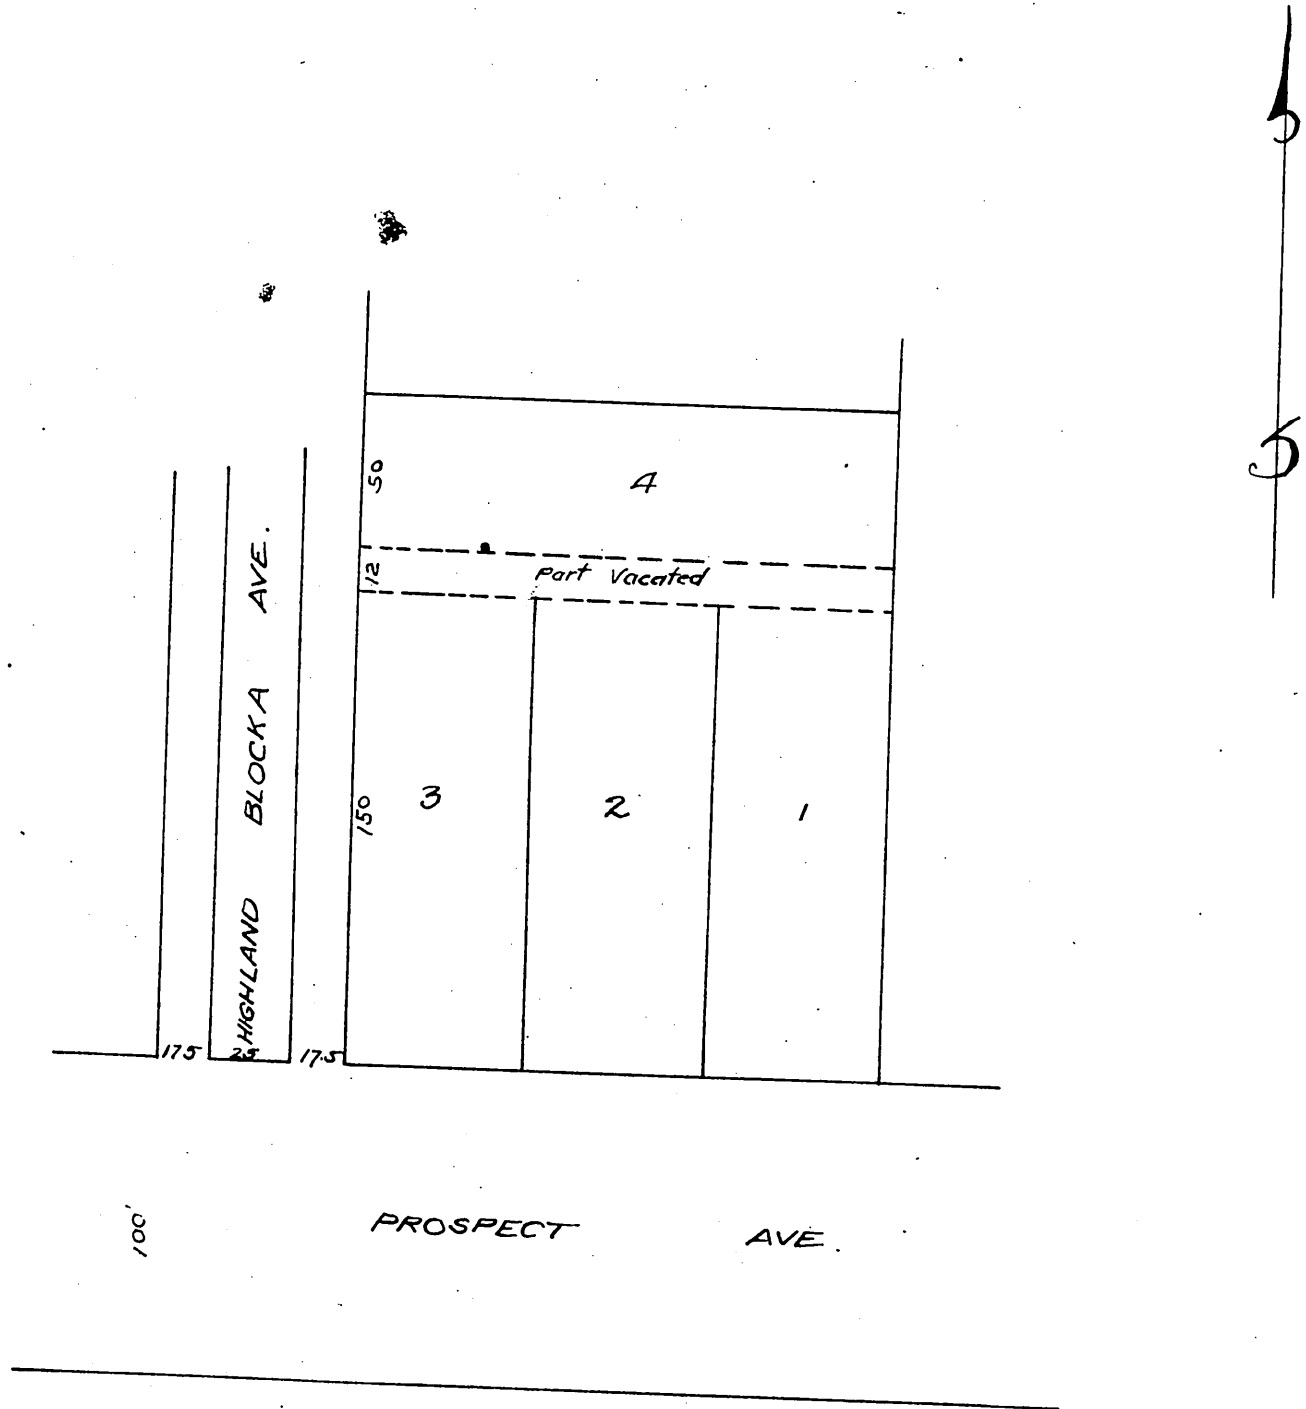

Road Book 6, page 568

Office of the Board of Supervisors  
 of Los Angeles County, California.  
 August 25th 1902.

The Board met in regular session pursuant to adjournment.  
 Present, Supervisors E. S. Field, Chairman presiding Geo. Alexander,  
 O. W. Longden, C. E. Patterson, and R. J. Wilson, and C. W. Bell, Clerk, by R.  
 Williams, deputy.

In re Vacation of Alley  
 in Hollywood. Petition of }  
 P. B. Chase et al.

This matter having heretofore, to-wit:  
 June 9th, 1902, been continued indefinitely, to be called up on motion,  
 and upon motion of Supervisor Longden, duly seconded and carried,  
 it is Ordered that the alley on the north side of lots 1, 2 and 3 in  
 Block 4 in the Hollywood Ocean View Tract, as shown upon a  
 map of said tract recorded in Map Book No. 1 page 62, Records.