


Plat of Part of  
 Alamitos Beach Townsite,  
 Showing  
 37<sup>th</sup> Place and 38<sup>th</sup> Place  
 Vacated by the attached order of  
 the Board of Supervisors  
 of Los Angeles County  
 Scale 1 in = 100 ft

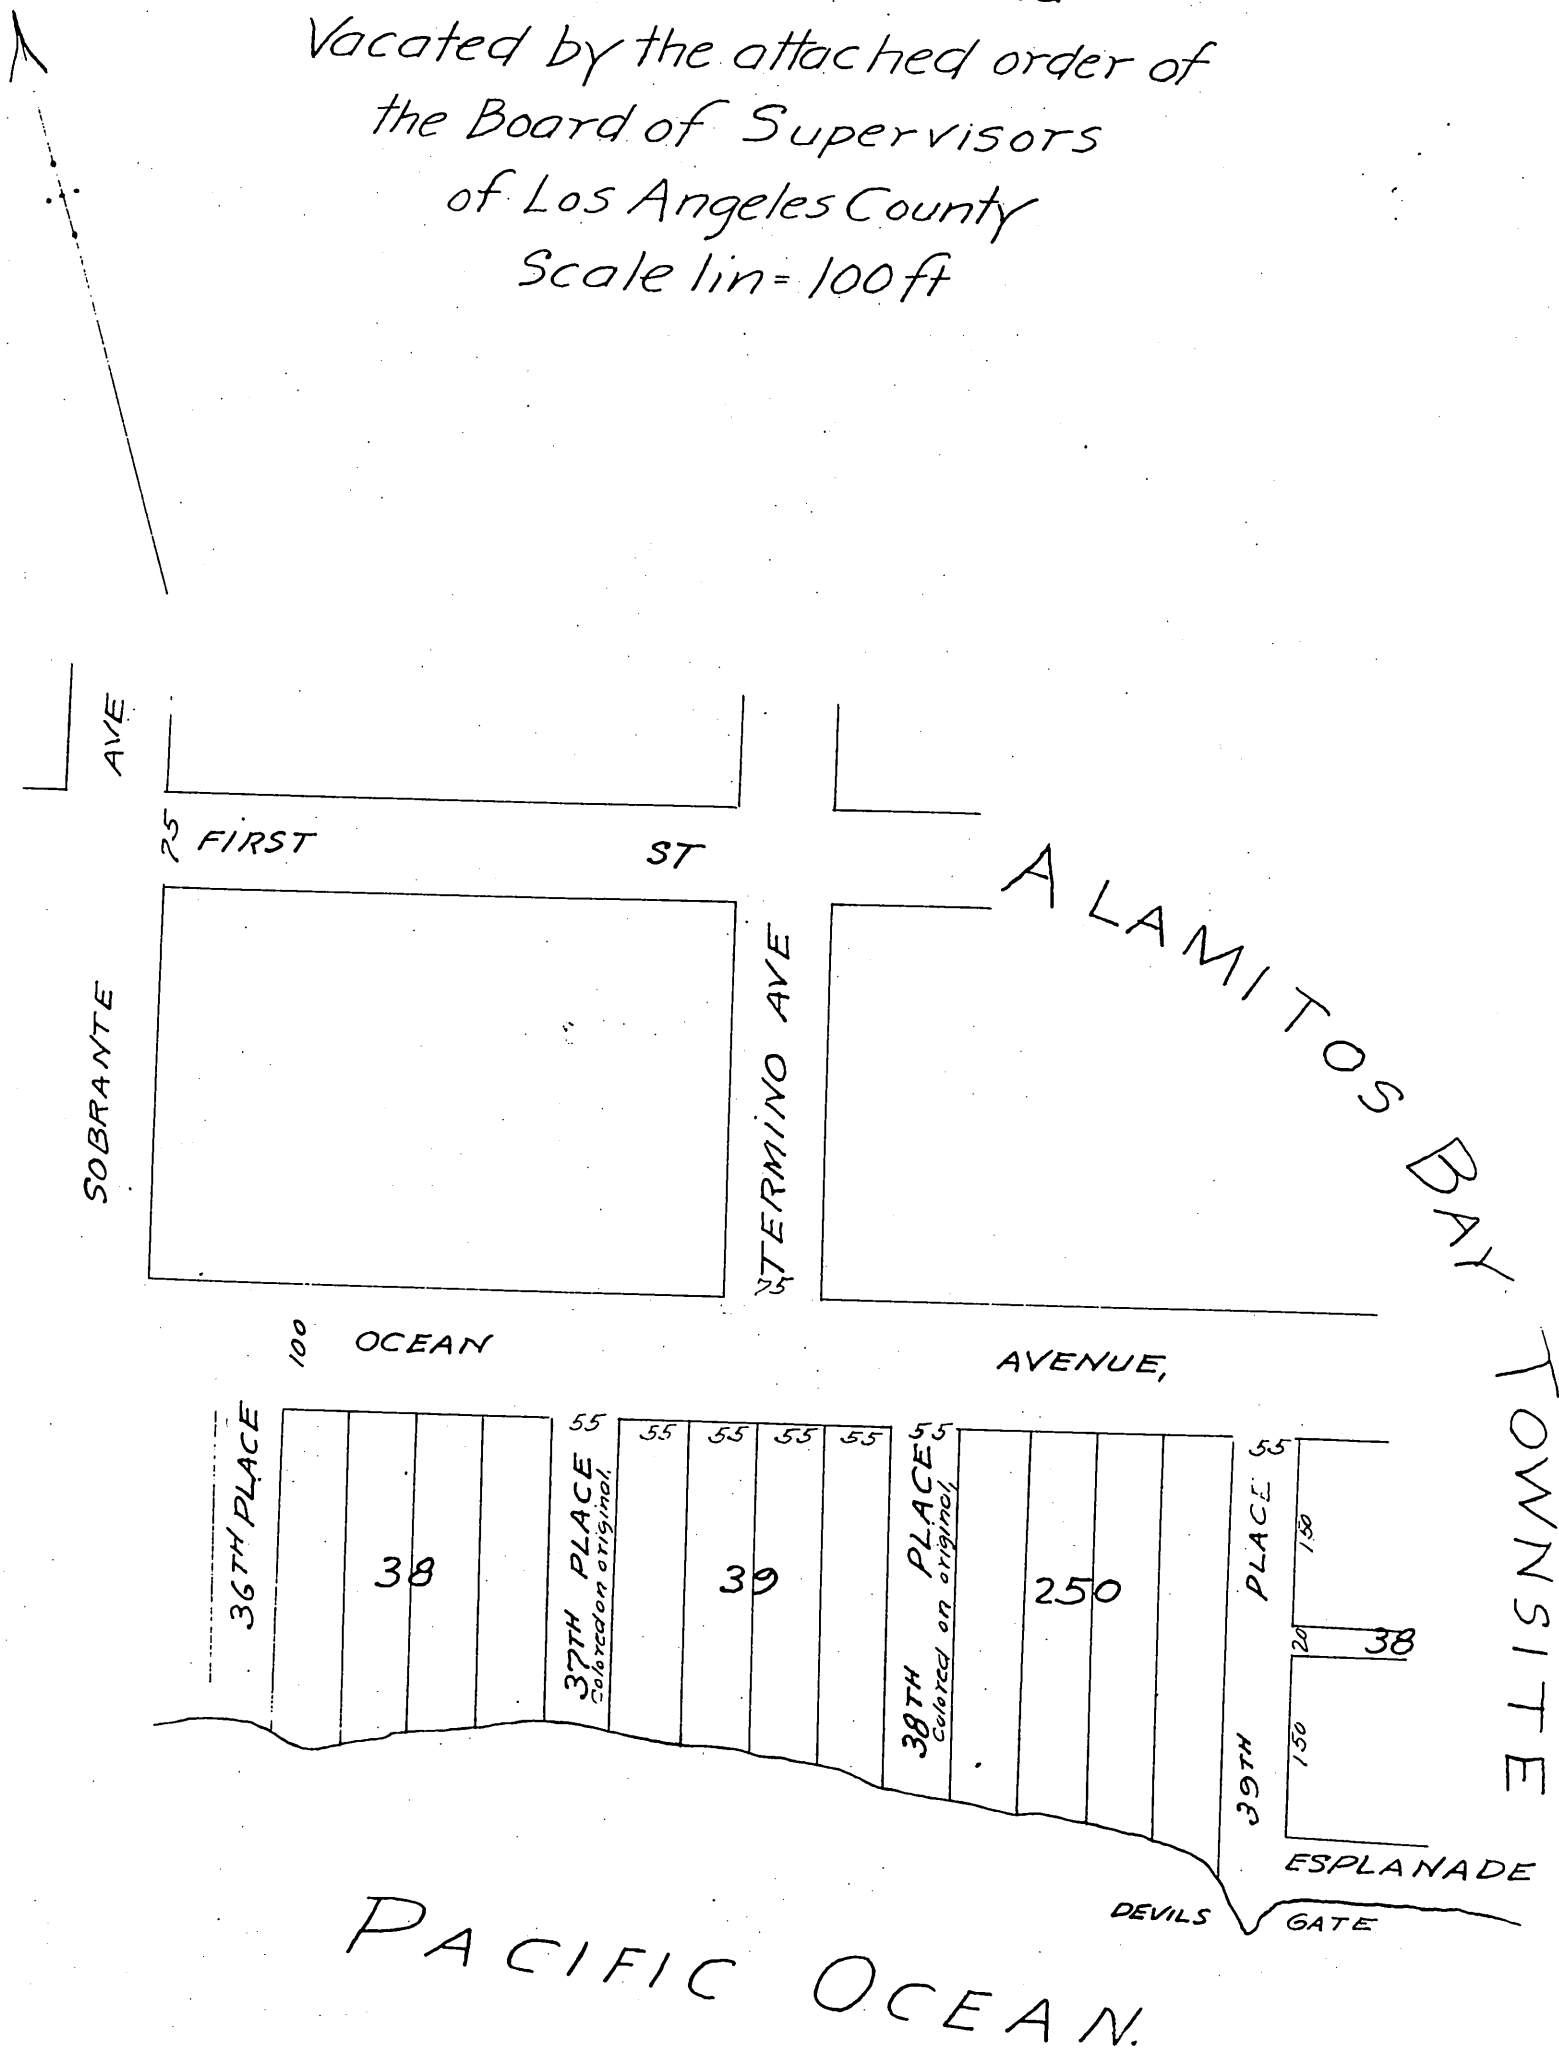

Office of the Board of Supervisors  
 of Los Angeles County California  
 Aug 31, 1903,

In Revocation of 37<sup>th</sup> place  
 and 38<sup>th</sup> Place, Alamitos Bay  
 Townsite, Long Beach Road District  
 Petition of Chas E Mitchell et al  
 Road Book 7 page, 205,

it is ordered  
 that 37<sup>th</sup> place and 38<sup>th</sup> place in the Alamitos Bay Townsite, Long-  
 Beach Road District, County of Los Angeles, State of California, as  
 per map thereof recorded in Book 59, pages 11 and 12 of the Miscellaneous  
 Records of Los Angeles County, be and the same is hereby vacated and  
 abandoned and the land therein contained restored to acreage,  
 a full true and correct copy of the original Recorded at request  
 of C.T. Healey Sep 5, 1903 at 46 min past 3 P.M.

Calvin Hartnell Co Recorder,  
 By Leo V. Youngworth, Co. Sur.