


Map of a portion of
Sproul's Addition to Norwalk
(Misc, Rec 18-87)

After vacation of a portion of 5th Ave and a
Portion of the Alley in Block 13,
Scale 100ft=1inch.

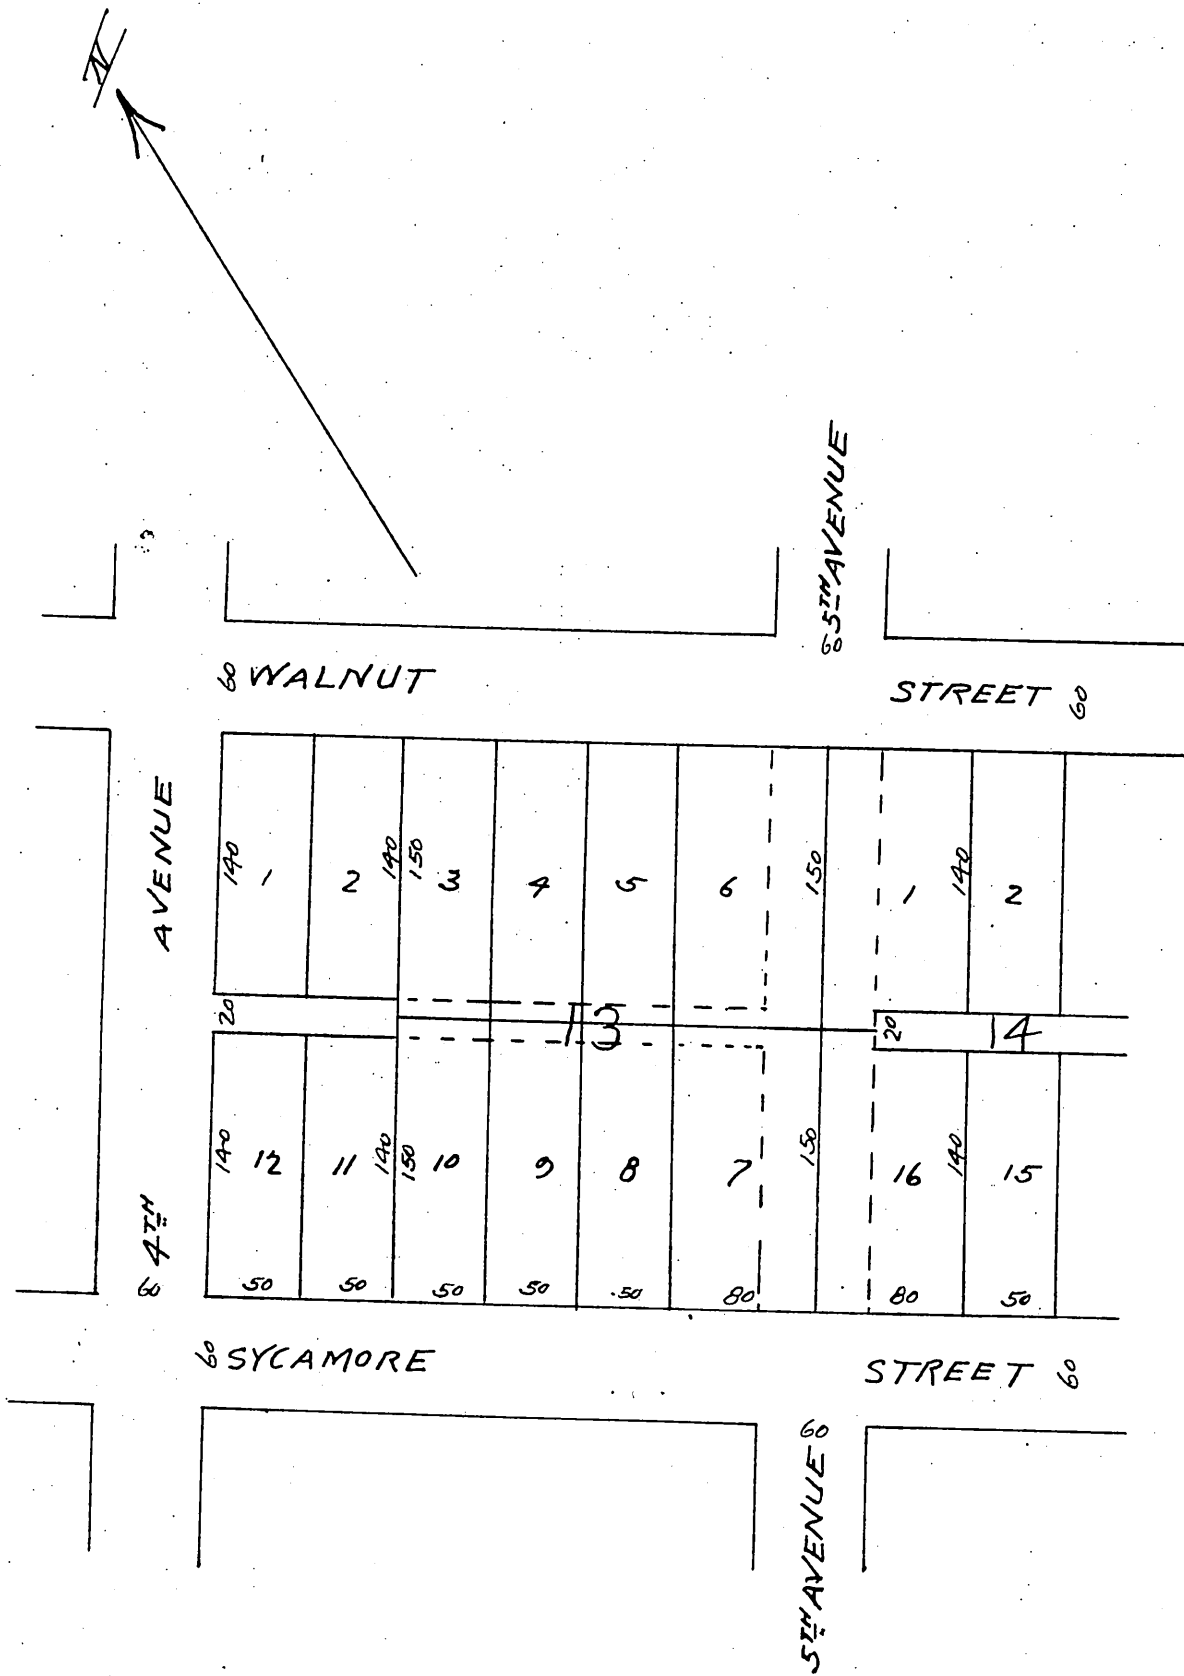

Road Book 7, Page 249,

Office of the Board of Supervisors
of Los Angeles, County, California,
November 3, 1903,

In re Vacation of Fifth Avenue
and a portion of a certain alley
in Block 13 of Sprouls Addition to
the Town of Normalk, Normalk Road
District Petition of E. P. Truitt, et al,

it is ordered
that that portion of a certain Alley lying between Lots 3, 4, 5, 6, and 7, 8, 9, 10, in
Block 13 Sprouls Addition to the Town of Normalk, also 5th Avenue from Sycamore
Street to Walnut Street in said Sprouls Addition to the Town of Normalk, in Normalk-
Road District, County of Los Angeles, be and the same are hereby vacated and abandon-
ed, and the land therein contained restored to acreage,

A full, true and correct copy of the original,
Recorded at request of E. P. Truitt Nov 19
1903 at 24 min past 10 A.M.
Calvin Hartnell, Co Recorder.
By Leo V. Youngworth Co. SUT.