
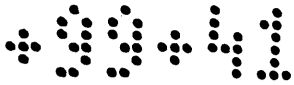


Plat of part of   
 Alamitos Beach Townsite,  
 Showing Avenue Alleys and Places Vacated  
 By the Attached order of,  
 The Board of Supervisors,  
 Surveyed by  
 C.T. Healey and W.F. Sweeney 1888,  
 Scale 500' = 1"

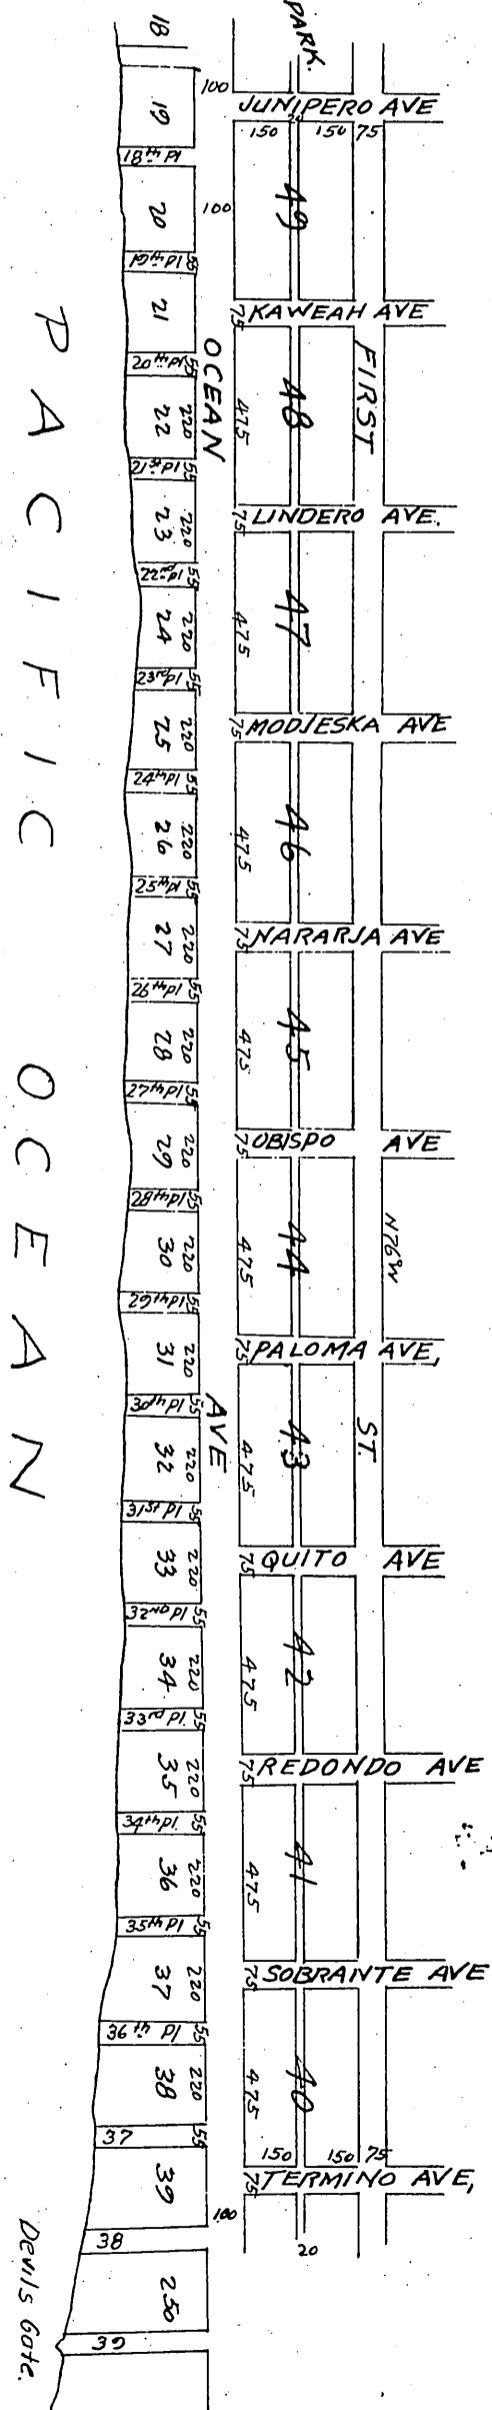

Road Book 7, Page 79

Office of the Board of Supervisors  
 of Los Angeles County, California,  
 February 17th 1903,

Intevacation of Part of Ocean Ave  
 and Alleys in Blocks 41 to 48,  
 Alamitos Beach, Long Beach Road District

it is  
 ordered that all that part of Ocean Avenue from the west line of  
 Kaweah Avenue to the east line of Termino Avenue running in an easterly  
 and westerly direction, also all alleys in Blocks 41, 42, 43, 44, 45, 46, 47 and 48 of  
 Alamitos Beach, all of the above located in Long Beach Road District in the  
 County of Los Angeles, State of California, and as shown on map recored  
 in Book 1 of Maps, at Page 90 thereof, records of said Los Angeles  
 County, to which map reference is hereby made for further particu-  
 lars, be and the same is hereby vacated and abandoned, and the  
 land therein contained restored to acreage,

A full, true and correct copy of the original.  
 Recorded at request of Alamitos Land Co, Dec  
 8, 1903 at 19 min past 10 A. M  
 Calvin Hartnell County Recorder.  
 By Leo V. Youngworth Co, Sut.