


MAP

Showing Property affected
 By the vacation of a Portion of Alosta Avenue
 by order of
 The Board of Supervisors,
 April 1904,
 Los Angeles Co, Cal,
 Scale 500' = 1 in

Note Portion colored red vacated

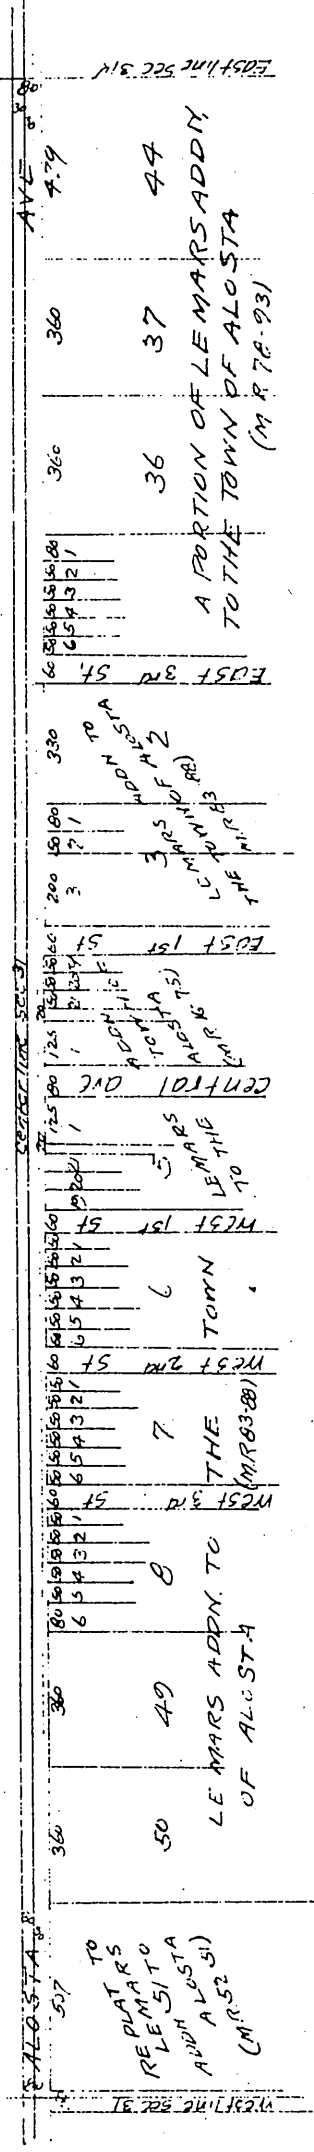

Road Book 7, Page 373

Office of the Board of Supervisors,
 of Los Angeles County California,
 April 5, 1904,

In relocation of a Portion of
 Alosta Avenue, Glendora Road
 District, Petition of W. Y. Hall, et al

It is ordered that that
 portion of that certain highway known as Alosta Avenue, in the Glendora
 Road District, County of Los Angeles, State of California to wit, All south of
 a line drawn parallel to the center line of Section 31, Township 1 North,
 Range 9 West San Bernardino Base and Meridian and at a distance of thirty
 (30) feet south of said center line of said Section 31 beginning at the western
 boundary of said Section 31 and running easterly to the eastern boundary
 of said Section 31, be and the same is hereby vacated and abandoned
 and the land therein contained restored to acreage

A full, true and correct copy of the original.
 Recorded at request of R B Bidwell Apr 28, 1904
 At 12 min past 10 A. M.

Calvin Hartnell County Recorder.
 By Leo V Young north & Sur