


# MAP

Showing Blocks L & M of the Mirador Tract No. Two, as per Map recorded in Book 4 Page 63 of Maps and Map showing Block "U" of the Mirador Tract No. Four as per Map recorded in Book 5 Page 150 of Maps in office of County Recorder as same appears after vacation of Alleys.

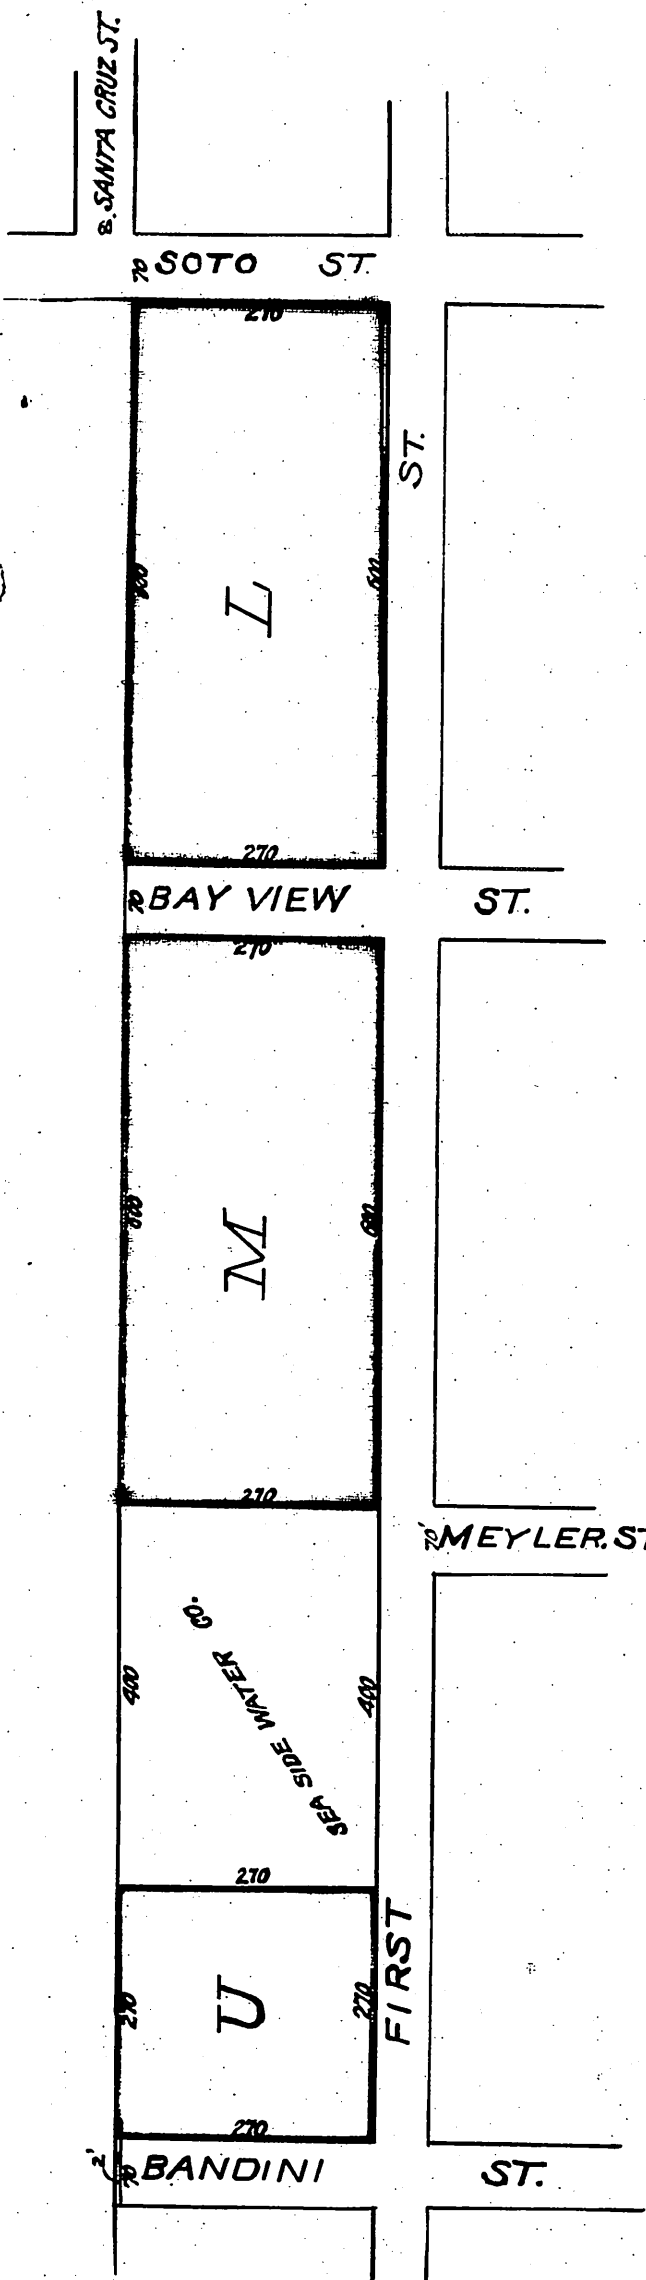

Office of the Board of Supervisors  
of Los Angeles County, California  
November 22, 1904.

In Re-Vacation of a Part of Bay View Avenue  
and certain Alleys in Wilmington Road  
District, Petition of J. A. Weldt et al.

It is ordered that that part of Bay View Avenue and certain Alleys situate in the County of Los Angeles, State of California, described as follows, to wit: - The alley running east and West across Block "U" as shown upon a Map of the "Mirador Tract Number Four" recorded in Book 5 page 150 of Map Records of Los Angeles County. The alley running north and south and the alley running east and West across Block "M," also the alley running North and South and the alley running East and West across Block "L" Also that part of Bay View Avenue between said Blocks "M" and "L" which lies North of the North line of First Street, as shown upon a Map of the "Mirador Tract Number Two," recorded in Book 4, page 63 of said Map Records, be and the same are hereby vacated and abandoned and the land therein contained restored to acreage.

Recorded at request of T.G. & T. Co. Jan. 9, 1905  
At 47 min past 3 P.M.

