


MAP OF
OF A PORTION OF

Ocean Strand Tract.

After vacation of certain Streets and Alleys
as shown by attached certified copy of
the order of the Board of Supervisors
of Los Angeles County.

Scale 100 ft. Inch.

Compromise Survey Stake at S.E. Cor. of
G. Addison Sanford 132.51 Ac. Allotment.

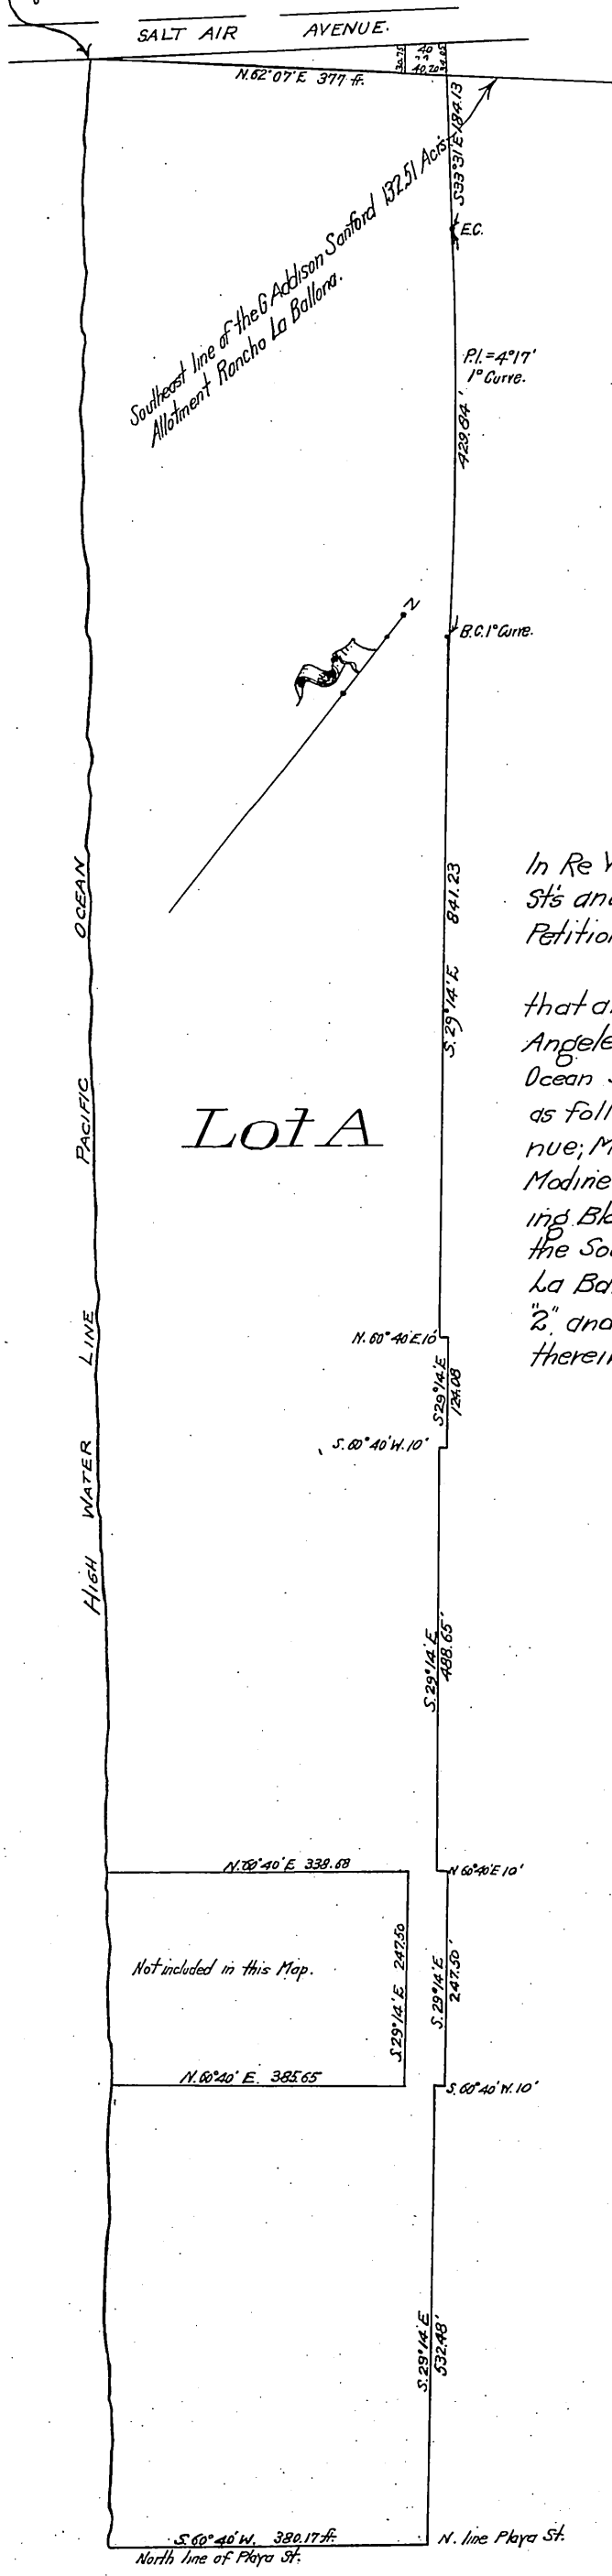

Note:- Property affected by vacation
of Streets and Alleys is inclosed by
colored lines.

Office of the Board of Supervisors
of Los Angeles County, California
Tuesday, February 14, 1905

In Re Vacation of Gage Avenue and other
Sts and Alleys in Centinela Road District
Petition of W. D. Larrabee et al.

It is ordered
that all those certain streets and Alleys located in Centinela Road District, County of Los
Angeles, State of California, described as follows to-wit: All those certain Streets in the
Ocean Strand Tract, as per Map recorded in Map Book 5 Page 147, L. A. Co. Records, and named
as follows, to-wit:- Gage Avenue; Hamilton Avenue; Green Avenue; Scott Avenue; Pond Ave-
nue; Moore Avenue; Arcadia Avenue; Del Mar Avenue; Graves Avenue; Hazeltine Avenue;
Modine Avenue; and Playa Street, and also all those certain Alleys located in the follow-
ing Blocks of the said Ocean Strand Tract, to-wit; that portion of Block "R" lying South of
the South east line of the G. Addison Sanford 132.51 Acre Allotment in the Rancho
La Ballona, Block "S", Block "T", Block "U", Block "V", Block "W", Block "X", Block "Y", Block "Z", Block
"2", and Block "3", be and the same are hereby vacated and abandoned and the land
therein contained restored to acreage.

Lot A

Recorded at request of Owner Feb. 20, 1905
at 17 min. past 1 P.M. (Scale reduced to 200'-1').

A.O.K.
Sht. O.K.