


Map of a portion
OF THE

New York Tract.

After vacation of certain
Streets and Alleys as shown by attached cer-
tified copy of the order of the Board of
Supervisors.

For corrected map see page 48

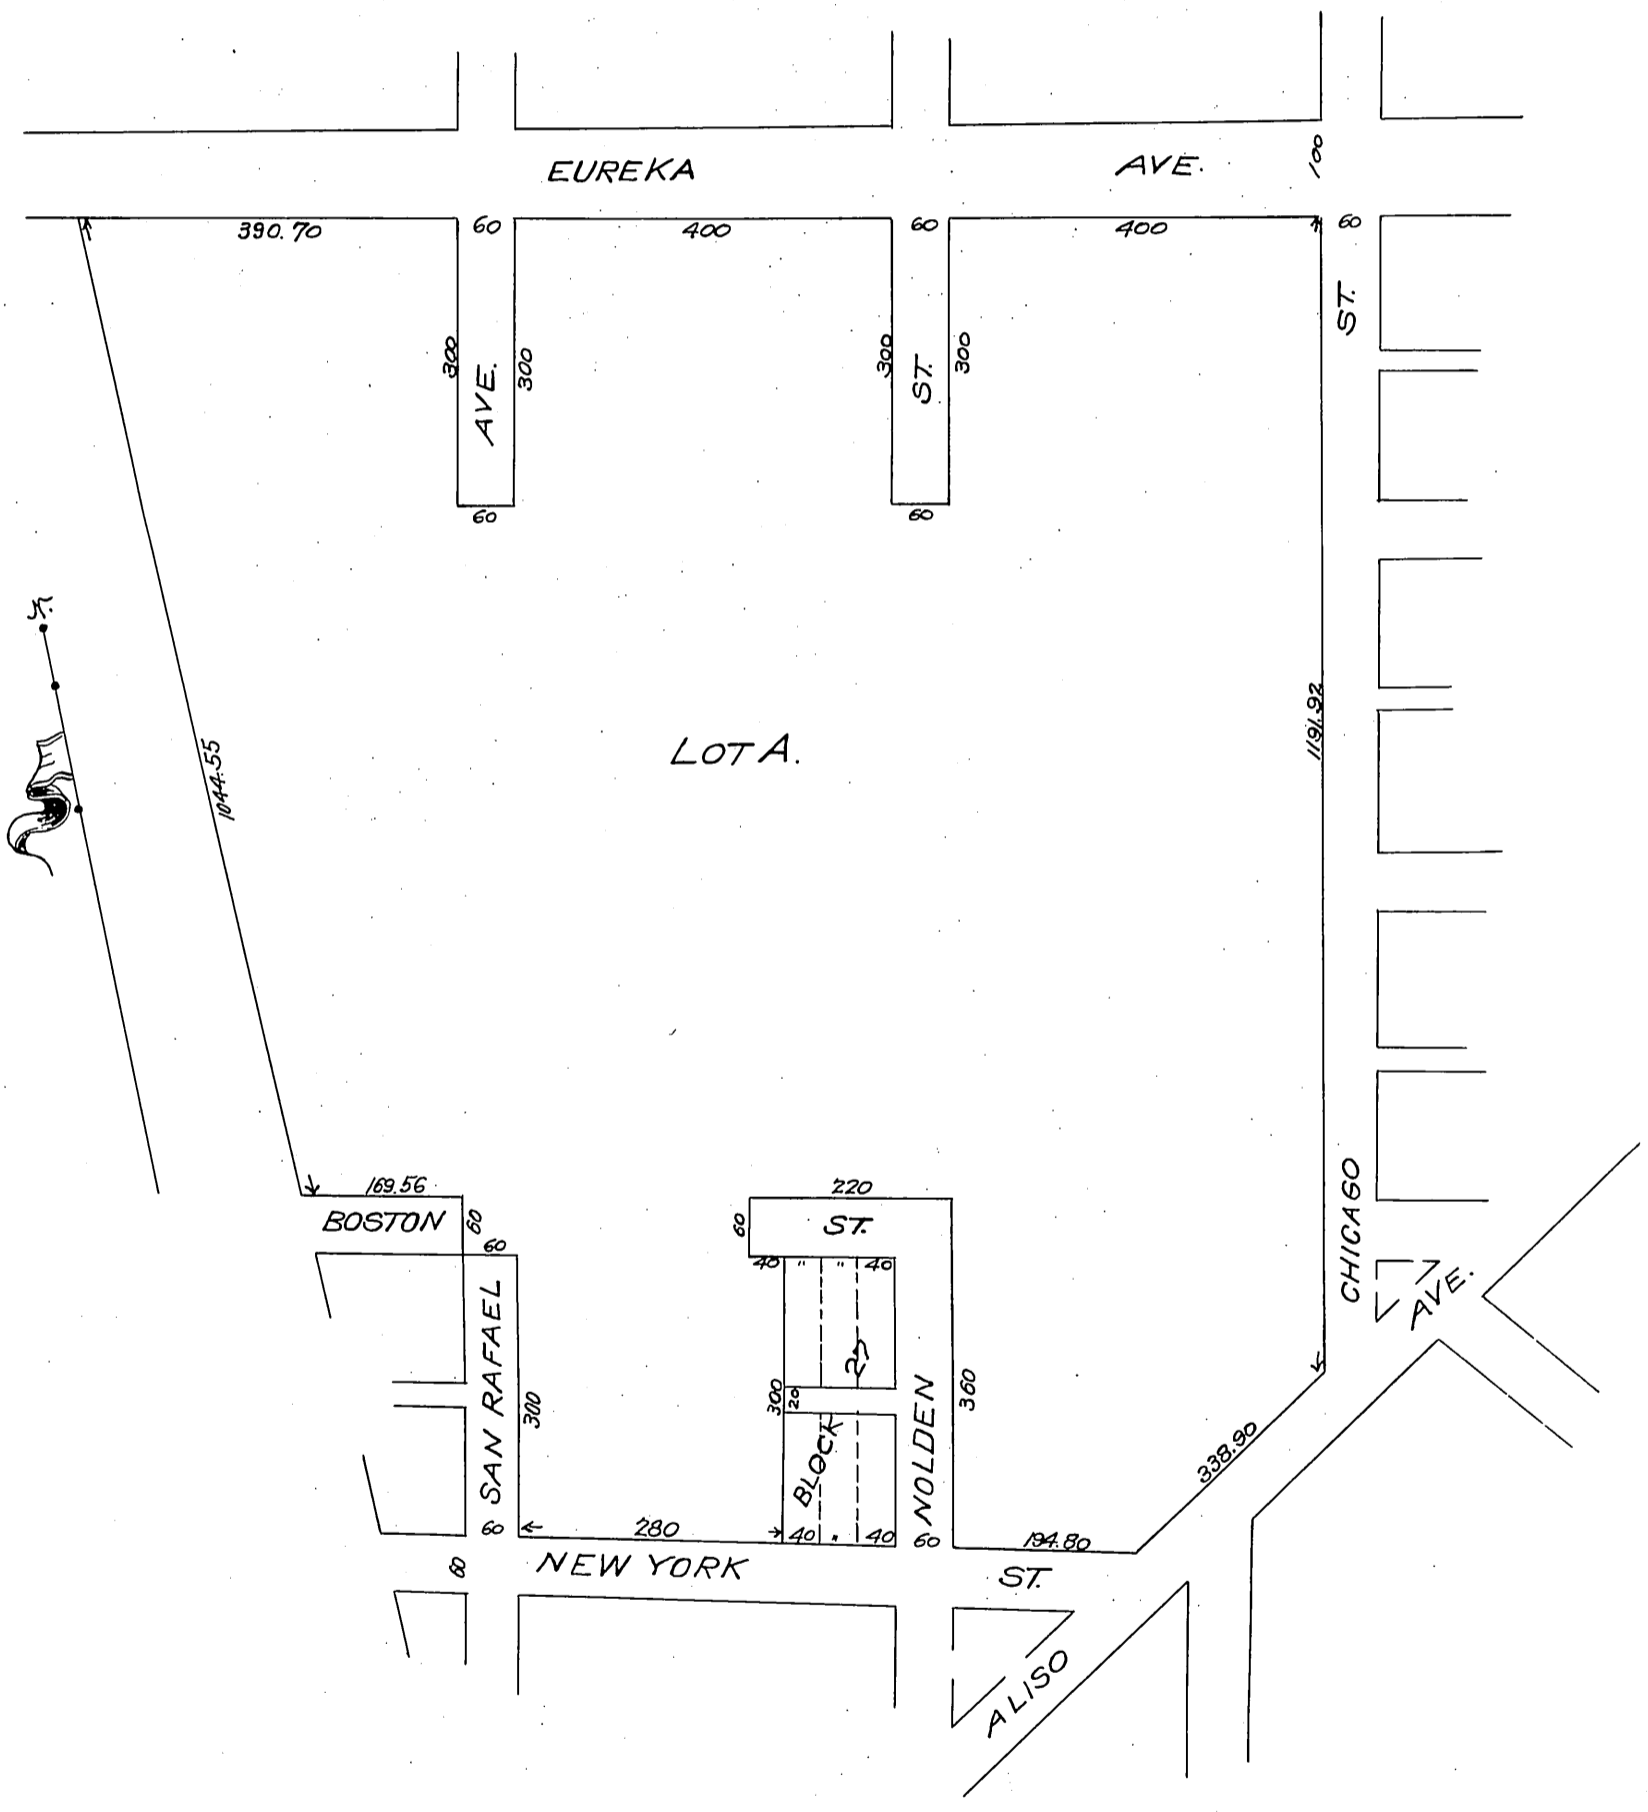

Office of the Board of Supervisors.
of Los Angeles County, California
February 27, 1905.

In-Re-Vacation of Buchanan Street and certain
other Streets and Alleys in Los Angeles
Road District.

The following named streets and alleys in that part of the New York Tract without the City of Los Angeles and bounded on the East by Chicago Street; on the South by New York Street, and on the North by an Alley one hundred and forty feet South of New York Avenue, viz:
First - The Alleys between Blocks Fourteen (14), Fifteen (15), and Sixteen (16); Second, - Buchanan Street from the Westerly line of Chicago Street to the Westerly line of the New York Tract; Third - The alleys between Blocks Seventeen (17), Eighteen (18) and Nineteen (19); Fourth - Baltimore Street from the Westerly line of Chicago Street to the Westerly line of the New York Tract; Fifth - The Alleys between Blocks Twenty-three (23), Twenty-four (24) and Twenty-five (25); Sixth - Boston Street from the Westerly line of Chicago Street to the Easterly line of Nalden Street, and from the Westerly line of San Rafael Avenue to the Westerly line of Lot Seventeen (17), Block Twenty-Four (24), and Lot Four (4), Block Twenty-seven (27) in the New York Tract; Seventh - The Alley in the center of Block Twenty-eight (28), and the Alley in the center of Block Twenty-seventh (27), except one hundred twenty (120) feet on the Easterly side thereof between lots Three (3) and Eighteen (18), Two (2) and Nineteen (19) one (1) and Twenty (20) of said Block Twenty-seven (27); Eighth - Nalden Avenue from the North line of Buchanan Street to the North line of Boston Street; Ninth, - San Rafael Avenue from the North line of Buchanan Street to the North line of Boston Street.

It is ordered that said petition be and the same is hereby granted, and the land hereinabove described restored to acreage.

Recorded at the request of Supervisors
Mar. 29, 1905 At 50 min past 10 A. M.