



10/11
5/17
A 11

Map showing the Widening of Fair Oaks Avenue.


From a width of 50 feet to a width of 80 feet and the land given therefor from Huntington Drive to Alhambra Road South Pasadena, Cal. Aug. 1, 1904.

Scale: 1 inch = 100 feet.

For vac. of por. see II:9-7

The undersigned dedicate to the City of South Pasadena for Street purposes those portions tinted in colors on the foregoing map:

Owners Huntington Land & Improvement Co.
By *H. B. Huntington* Pres.
Los Angeles Land Co.
By *Geo. S. Patton* 2nd Vice Pres.
Virginia B. Walton.

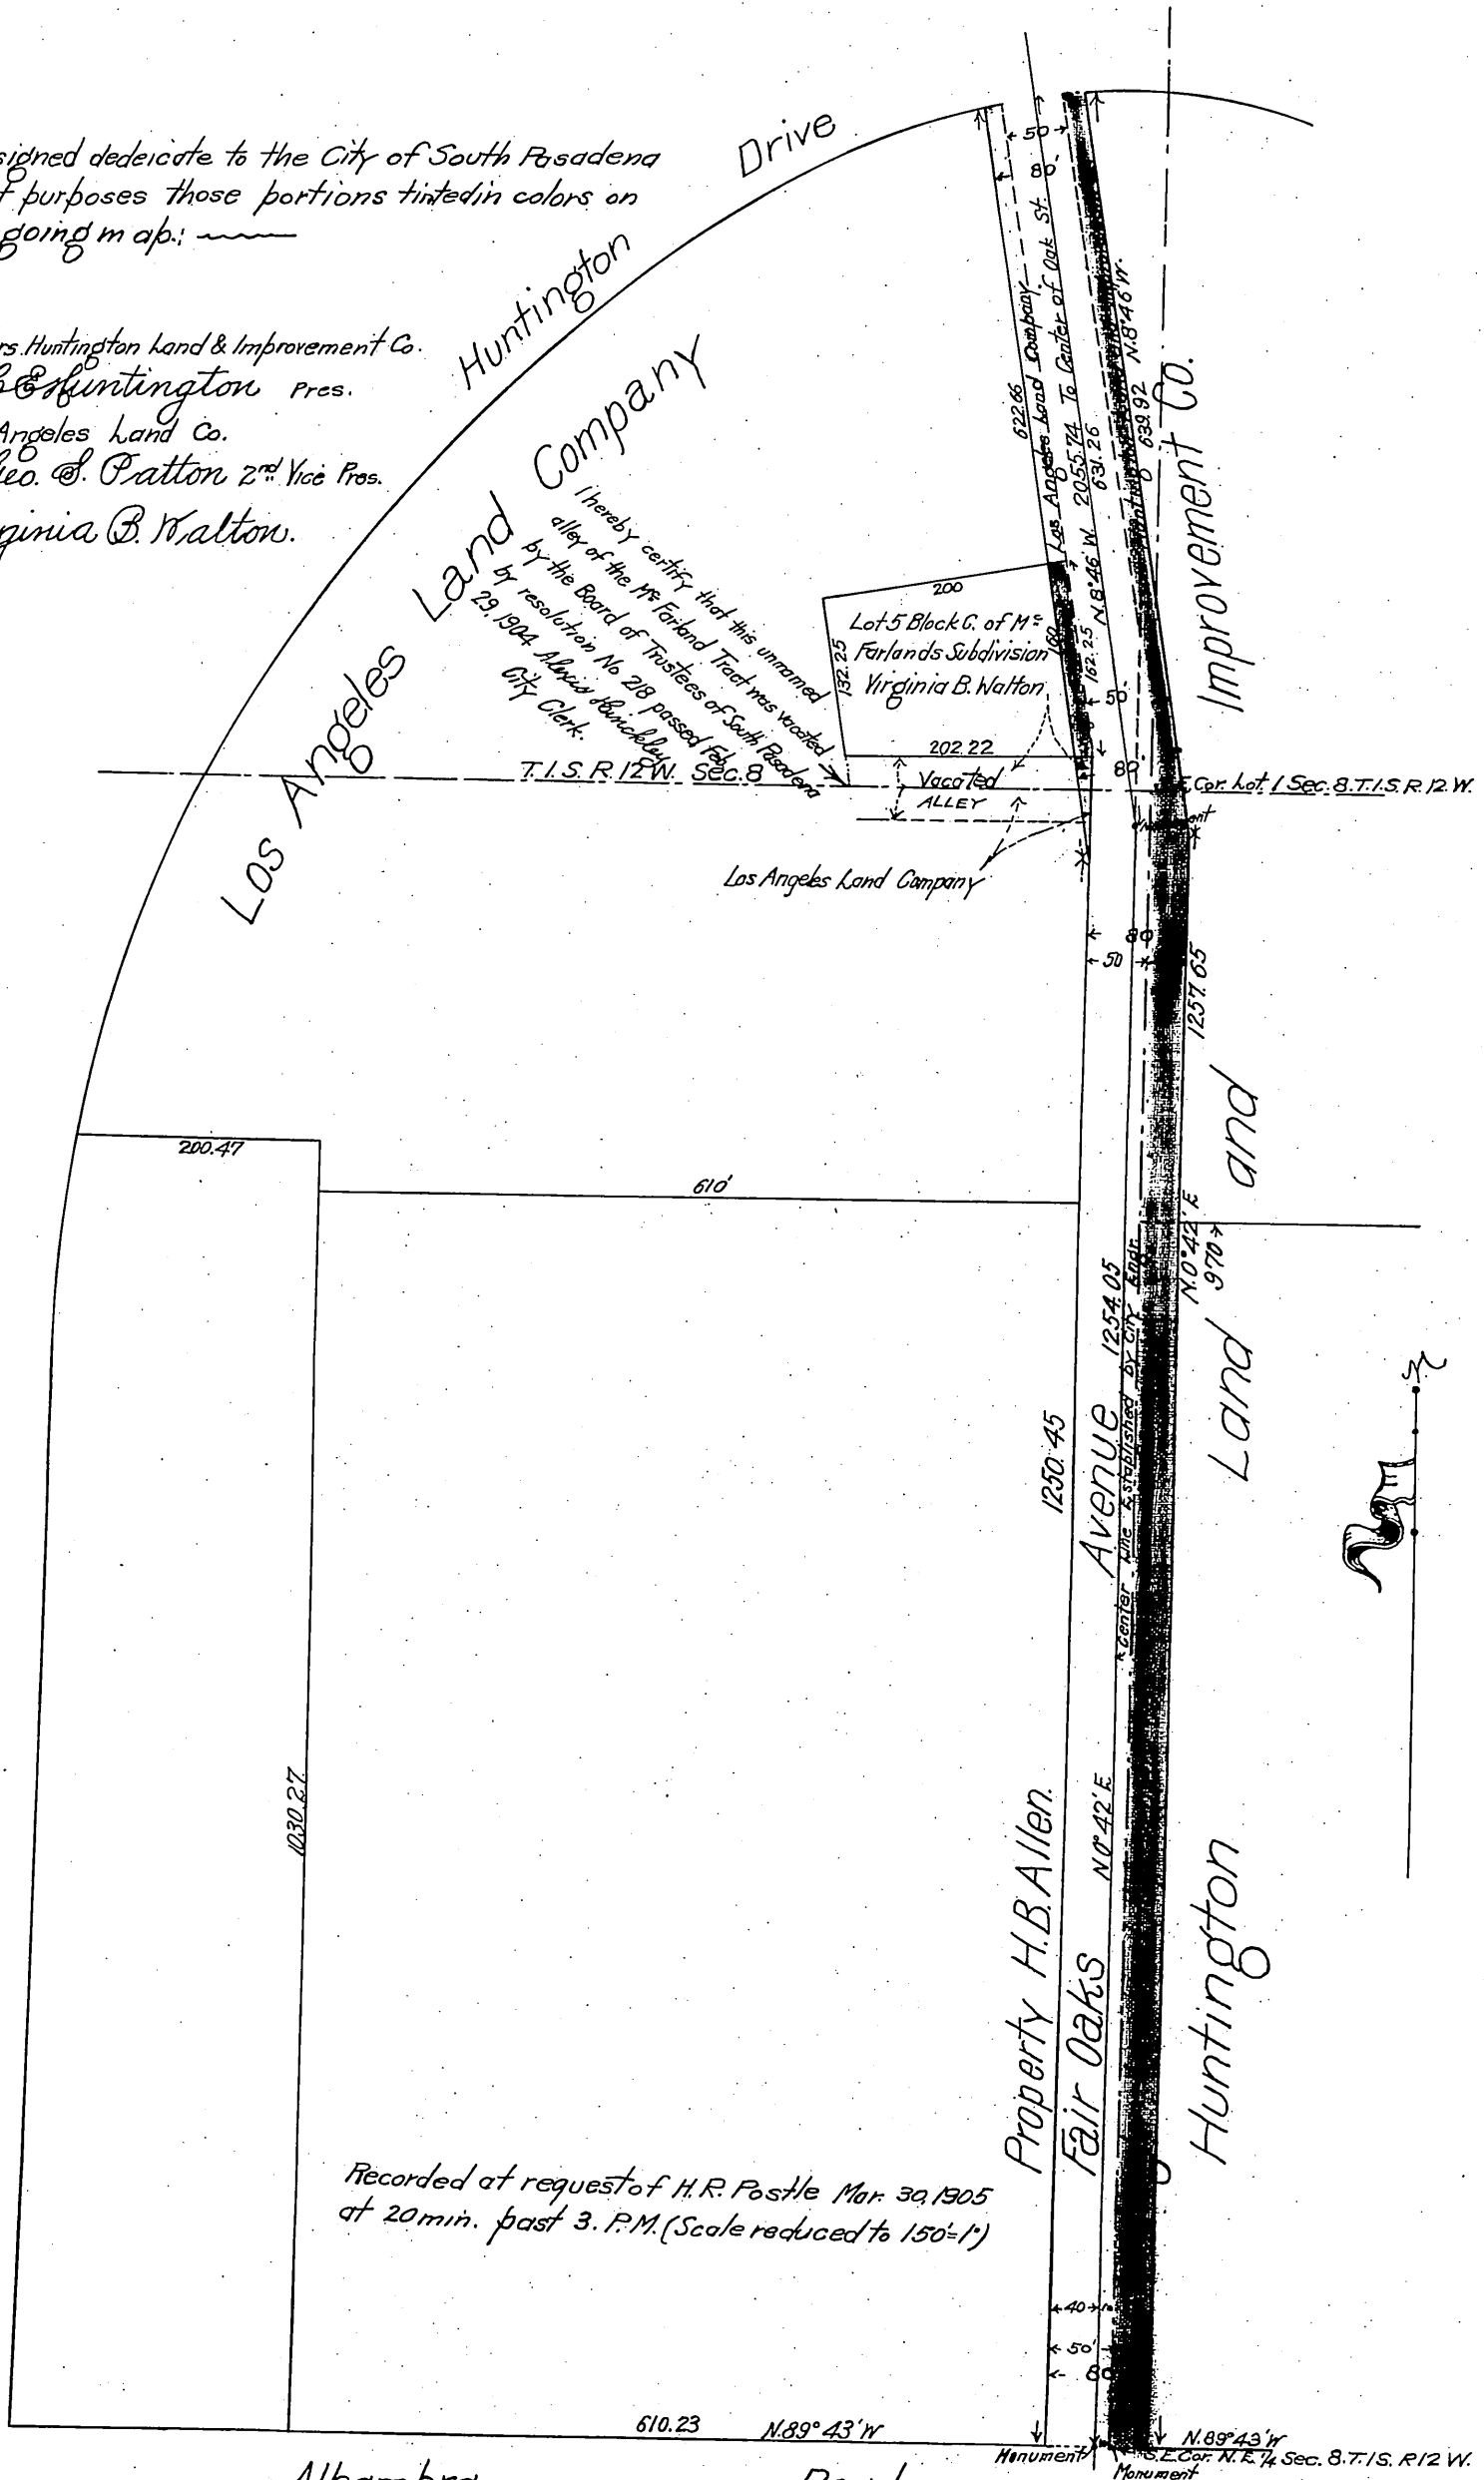

I hereby certify that this unnamed alley of the M^cFarlands Tract was vacated by the Board of Trustees of South Pasadena by resolution No. 218 passed Feb. 29, 1904. *Alvin Bunchley* City Clerk.

Recorded at request of H.R. Postle Mar. 30, 1905 at 20 min. past 3. P.M. (Scale reduced to 150=1)

copy
H.C.