


MAP

OF A PORTION OF THE

Alhambra Addition Tract

After vacation of certain streets as shown
by attached certified copy of the order
of the Board of Supervisors May 5th 1905
State In-5ch.

Note: Vacated roads are colored red.

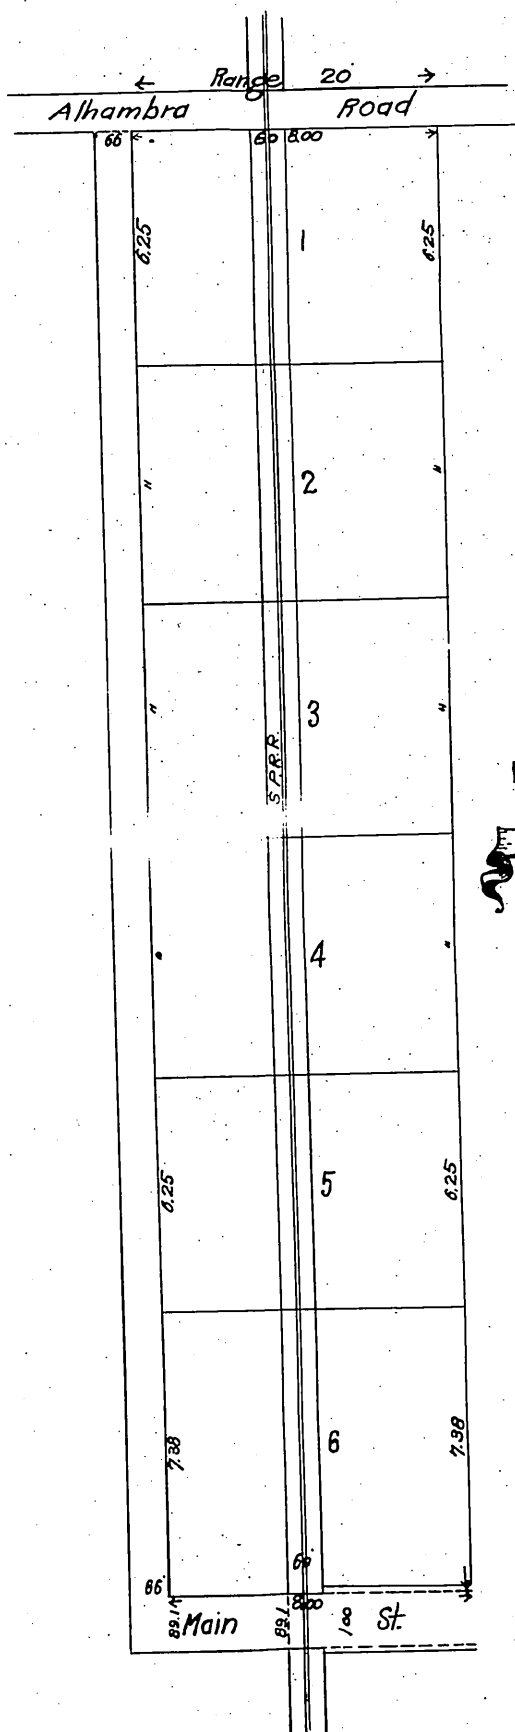

In Re Vacation of a Portion
of Main Street Alhambra
Road District Petition of
Dodgeville Land Company et al.

It is ordered
that all those certain streets situate, lying and being in the Alhambra Road District,
County of Los Angeles, State of California, described as follows, to-wit: "the Street west
of and immediately adjoining Range Twenty of the Alhambra Addition Tract; also all
that portion of Main Street lying west of the Southern Pacific Railroad Right of Way
in Range Twenty of the Alhambra Addition Tract, as per Map recorded in Book
3, page 299, Miscellaneous Records, as will more fully appear by reference to
map hereto attached and made part hereof," be and the same are hereby
vacated and abandoned and the land therein contained restored to acreage.

Recorded at request of Supervisors May
22, 1905 at 16 min. past 11. A.M.

A OK.
Sh. 7.

Camp H. W.