


Blocks 27 & 28 Westgate

74
10774

After vacation of a portion of Granville Street as shown by attached certified copy of order of Board of Supervisors of Los Angeles County

Scale 200' = 1 inch

Note:- Portion of Street vacated colored green

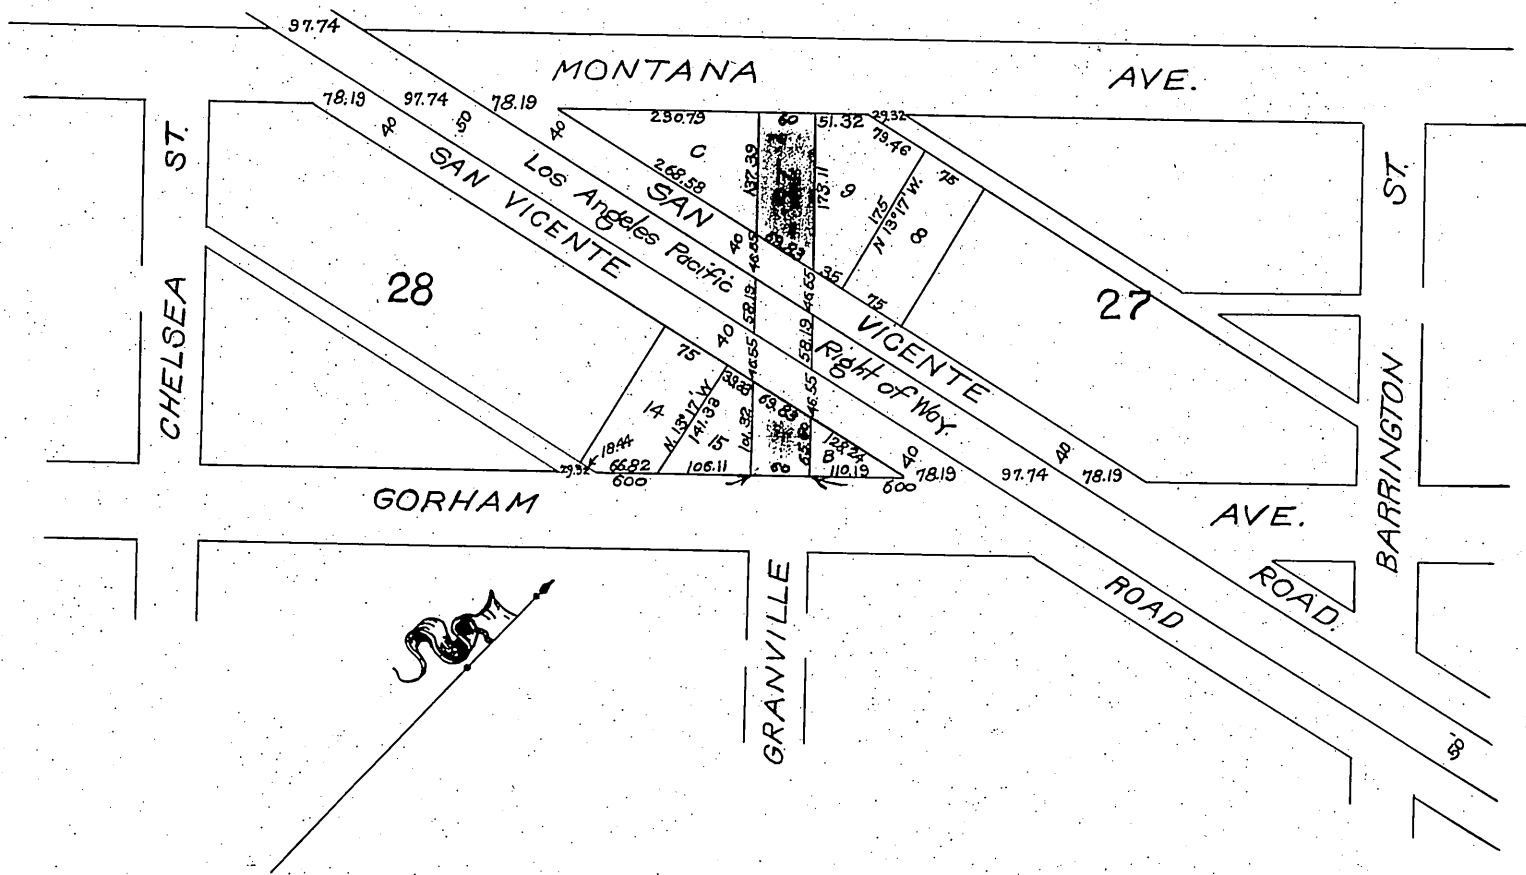

Office of the Board of Supervisors
of Los Angeles County, California
Monday, June 26, 1905.

In re Vacation of a Portion of
Granville Street in Santa
Monica District.

This order-
ed that the following described portion of Granville Street situate lying and being in the Santa
Monica Road District, County of Los Angeles, State of California, to-wit: Those portions of Gran-
ville Street lying between San Vicente Road and Gorham Avenue and also between San Vicer-
te Road and Montana Avenue, as per Map of Westgate, recorded in Book 7, page 22 of Maps, Los
Angeles County Records, be and the same are hereby vacated and abandoned and the lands
therein contained restored to acreage.

Recorded at request of Santa M. L. & W. Co. Jul.
3, 1905 at 46 min. past 11. A.M.

Comp
H.C.P.