


MAP

of a portion of the Southern Portion
of the Montezuma Tract MR
52-53-54 After the vacation of
Lincoln Avenue as shown by the
attached certified order of the
Board of Supervisors.

Los Angeles Co. Cal.
Ensign & Ransom Surveyors
Scale 200' = 1"

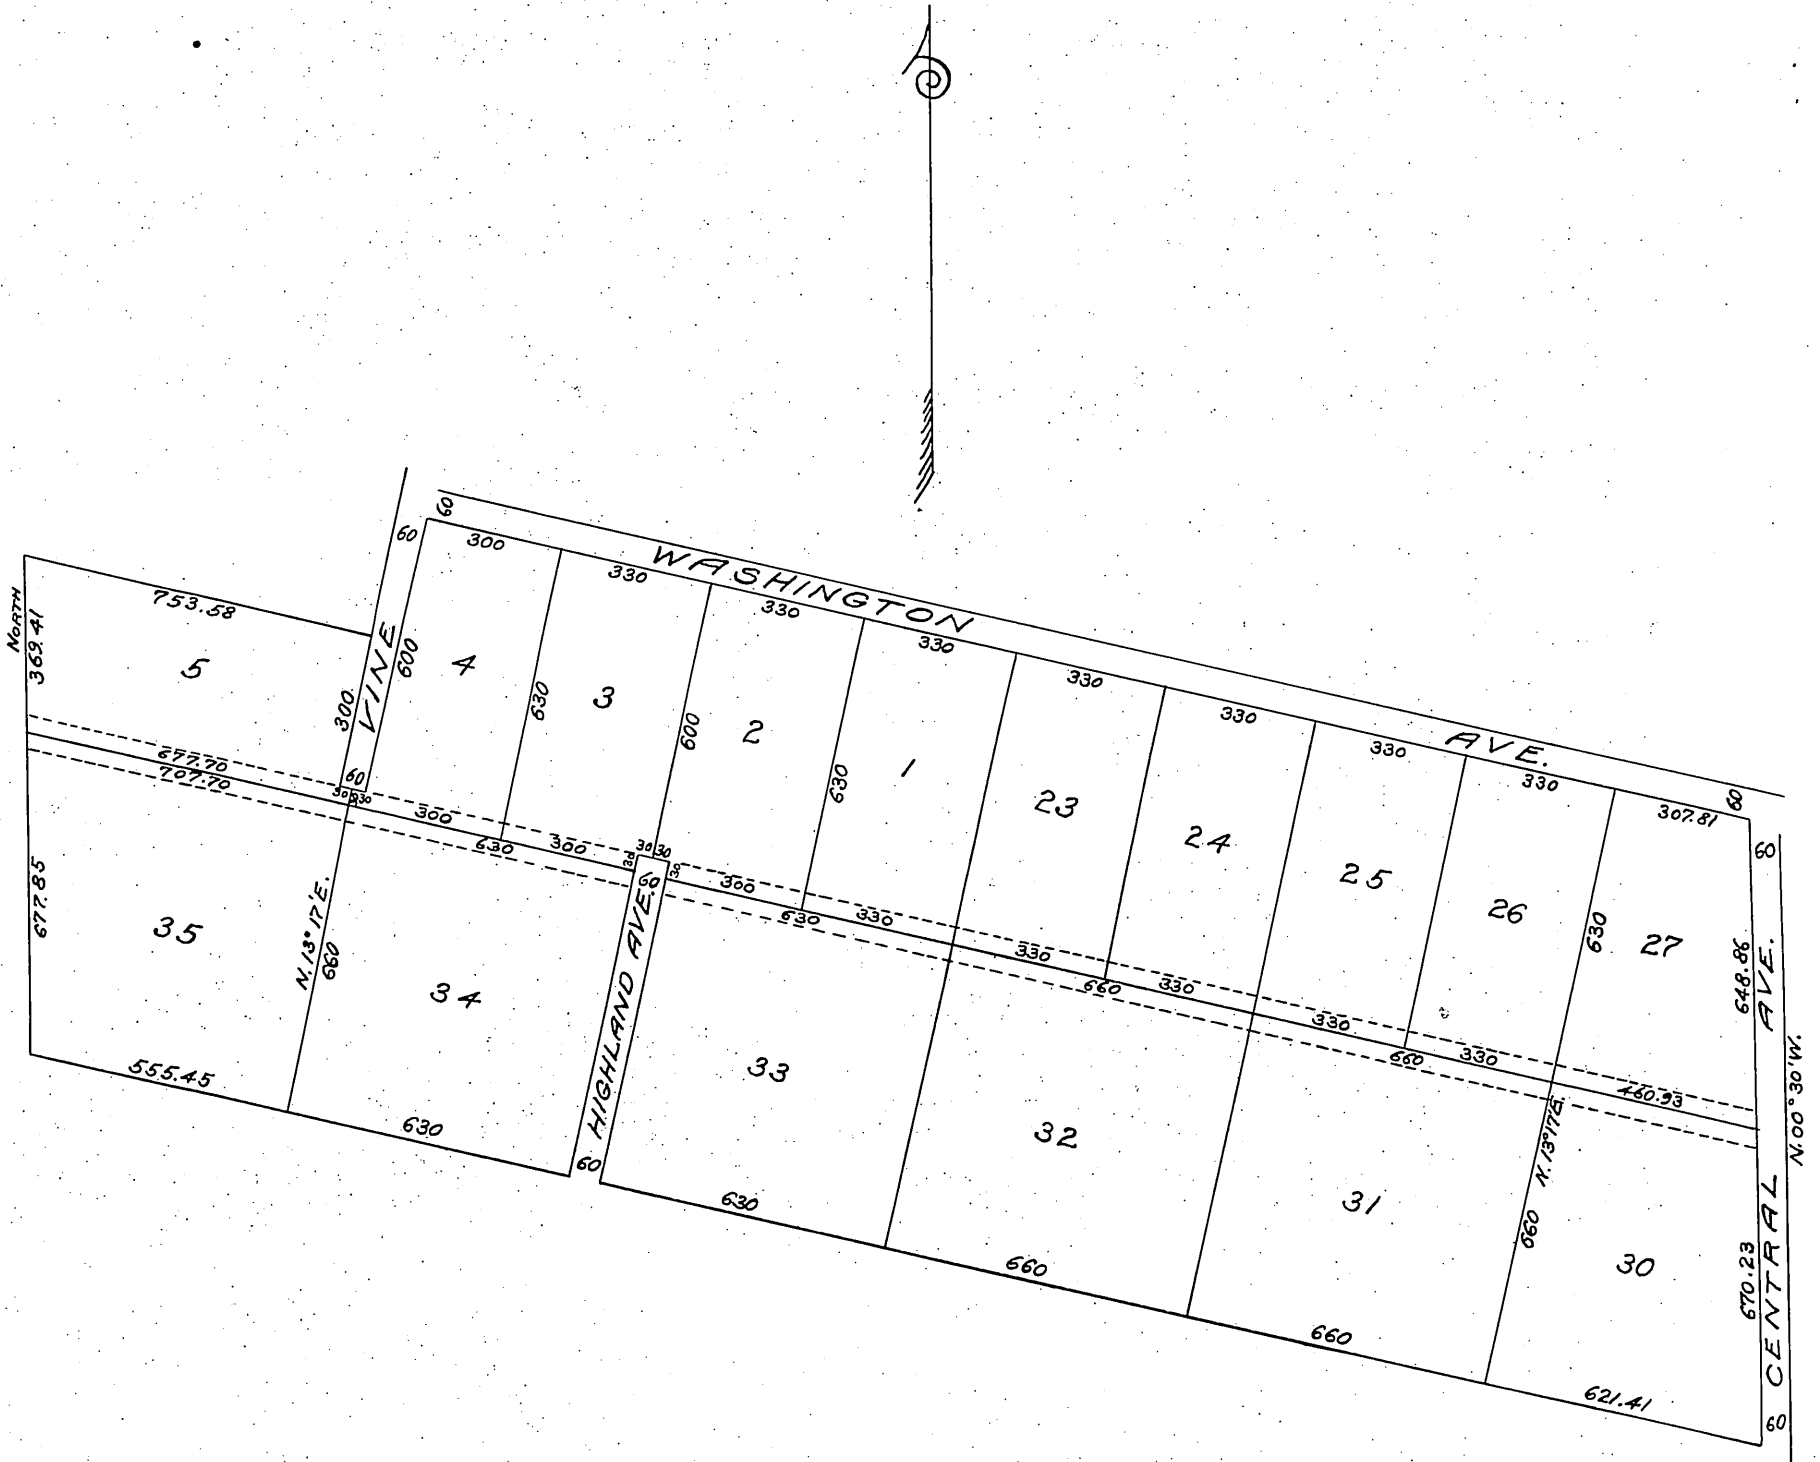

Office of Board of Supervisors
of Los Angeles County California.
May 2, 1905.

The Board met in regular session pursuant to adjournment. Present Supervisors O.W. Longden Chairman presiding, Geo. Alexander A.J. Graham. C.E. Patterson and P.J. Wilson; and C. G. Keyes Clerk by A.M. M^o Pherron. Deputy.

In revacation of Lincoln Avenue }
Los Angeles road District . }

This being the time regularly set by order of this Board and publication of notice thereof for hearing

the petition of Hugh Glassell et al. for the vacation and abandonment of a certain public highway in the County of Los Angeles the matter is called up and no protest having been filed upon motion of Supervisor Patterson, duly seconded and carried, it is ordered that the following described public highway situate, lying and being in the Los Angeles Road District County of Los Angeles, State of California to-wit:

Lincoln Avenue in the Montezuma tract, Los Angeles County as per map recorded in Book 52 page 53, Miscellaneous Records of Los Angeles County excepting the portion crossing Highland Avenue in said Tract be and the same is hereby vacated and abandoned and the land therein contained restored to acreage. This order is conditioned upon petitioners filing for record in the office of the Recorder of Los Angeles County, a certified copy hereof, together with a map showing all property affected hereby.

State of California }
County of Los Angeles } ss.

N^o

I, C. G. Keyes, County Clerk, and ex-officio Clerk of the Board of Supervisors of said County do hereby certify the foregoing to be a full, true and correct copy of the original Minutes of the Board of Supervisors as appears in road Book N^o 8 page 95 in revacation of Lincoln Avenue in Los Angeles Road District on file in my office, and that I have carefully compared the same with the original.

In witness whereof I have hereunto set my hand and affixed the seal of the Board of Supervisors this 8 day of July 1905.

C. G. Keyes County Clerk.
By J. H. Parker Deputy.

Recorded at request of Walter Ransom
Aug. 16, 1905 at 20 min. past 11 A.M.