

Alameda & Sacramento Streets


ALTADENA, CAL.

Showing Blocks and Lots abutting thereon

JULY 31, 1905.

Scale 600ft. = lin.

See M.R. 107-56

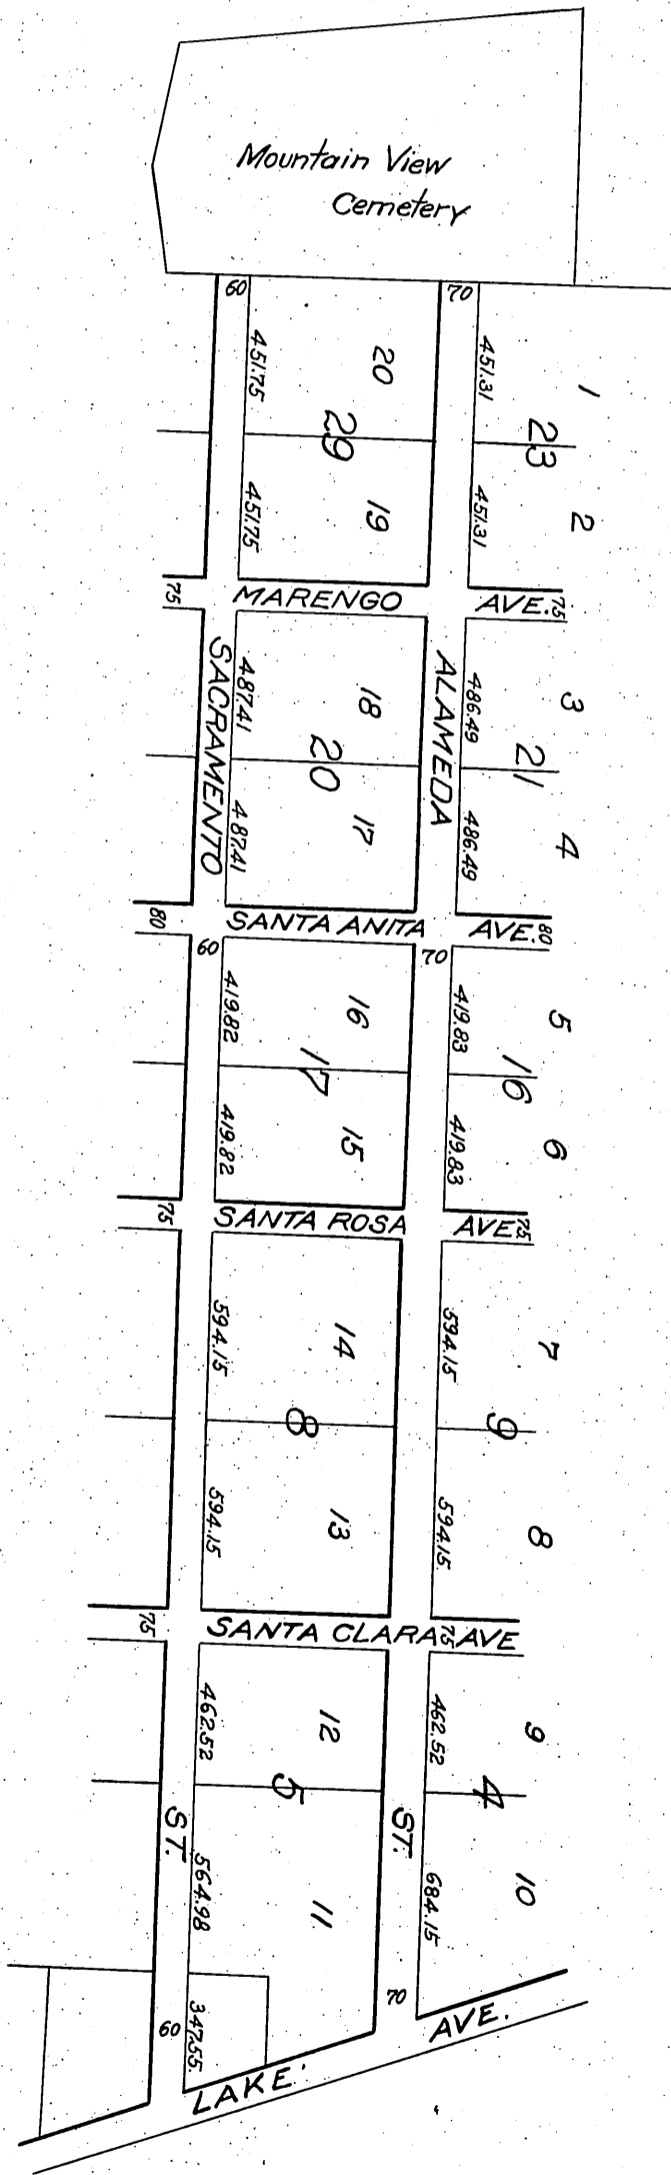

Sht. O.K. A.O.K.

Handwritten signature or initials in the bottom right corner.

Office of the Board of Supervisors
of Los Angeles County, California
January 30, 1905.

In revocation of Portions of Alameda }
and Sacramento Streets Pasadena }
Road District: Petition of Adella B. }
Story et al. }

It is ordered that all those portions of Sacramento Street and Alameda Street situate, lying and being in Pasadena Road District, County of Los Angeles, State of California and particularly described as follows, to-wit: On Sacramento Street, a strip twenty (20) feet wide on the South side of said street commencing at the west line of Lake Avenue, at the intersection of said Sacramento Street and Lake Avenue, and running thence parallel to said South line of said Street to the Westerly end or terminus of said street; and a strip twenty (20) feet wide on the North side of said Sacramento Street, commencing at the West line of Lake Avenue, running thence parallel with the North line of said street to the westerly end or terminus of said street; said terminus being the Easterly boundary line of right-of-Way of the Pacific Electric R.R. Co. On Alameda Street, a strip fifteen (15) feet wide on the South side of said street, commencing at the West line of Lake Avenue, at the intersection of said Alameda Street and Lake Avenue, and running thence parallel to said South line of said Street to the Westerly end or terminus of said street; and a strip fifteen (15) feet wide on the North side of said Alameda Street, commencing at the west line of Lake Avenue, running thence parallel with the North line of said street to the Westerly end or terminus of said street, said terminus being the Easterly boundary line of the Right of Way of the Pacific Electric R.R. Co. - be and the same are hereby vacated and abandoned and the land therein contained restored to acreage.

Recorded at request of Gus. Bagnard
Sep. 13, 1905 at 28 min. past 2 P.M.