


of a portion of the Isabella Tract after the vacation of Fernando St, Cortez Alley and Aztec Avenue as per attached certified copy of the order of the Board of Supervisors Los Angeles Co, Cal.

→ Scale: 1 inch = 100 feet ←

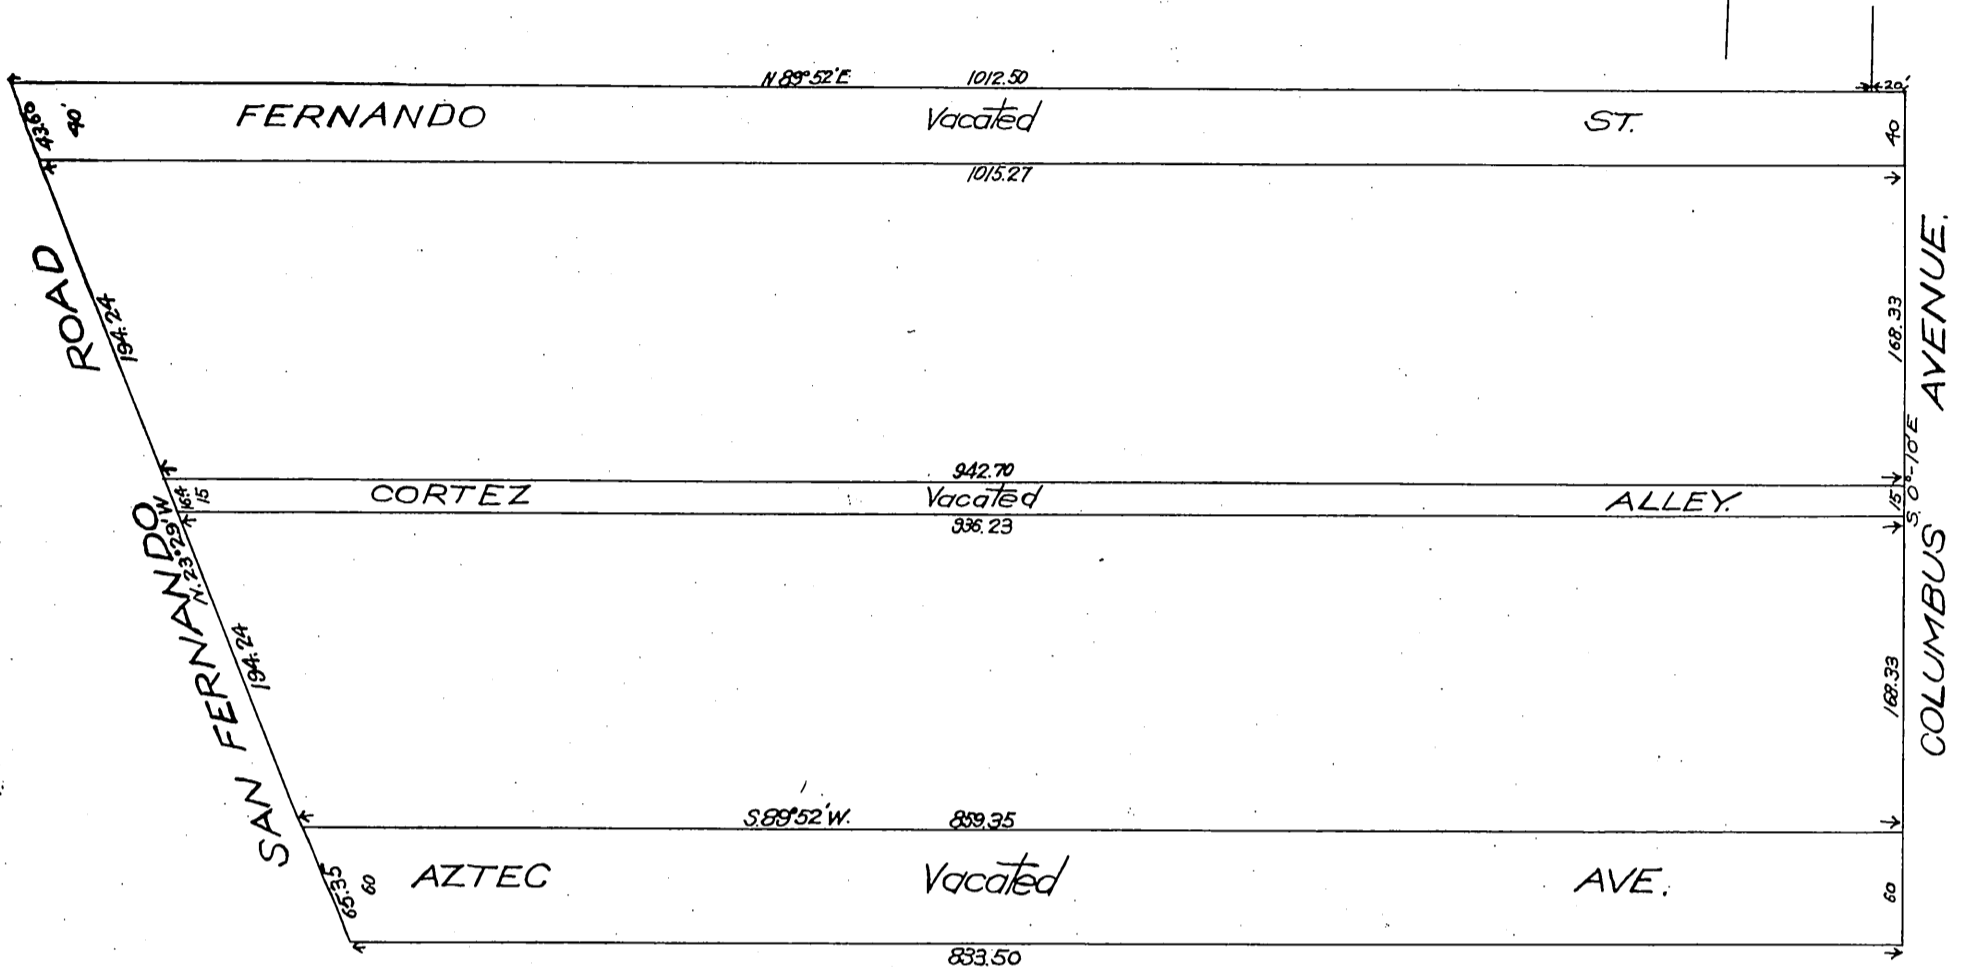

Office of the Board of Supervisors  
of Los Angeles County, California  
Monday, April 30, 1906.

In re Vacation of Ferdinand Street }  
Cortez Alley and Aztec Avenue Los }  
Angeles Road District }

It is ordered that the following described public highways, situate, lying and being in the Los Angeles Road District, County of Los Angeles, State of California, to-wit: — All of Ferdinand Street from the East line of San Fernando Road to the West side of Columbus Avenue; All of Cortez Alley from the East side of San Fernando Road to the West side of Columbus Avenue; All of Aztec Avenue from the East side of San Fernando Road to the West side of Columbus Avenue, be and the same are hereby vacated and abandoned and the lands therein contained restored to acreage.

Recorded at request of A. F. Webster & Co.  
May 18, 1906 at 6 min. past 3 P.M.

A.O.K.  
Sht. O.K.

copy  
A.C.G.