


PLAT OF 107-156

LOT 80 WESTGATE ACRES

After vacation of a portion of Arcadia Street as shown by attached order of the Board of Supervisors

Scale 200 ft. = 1 in.

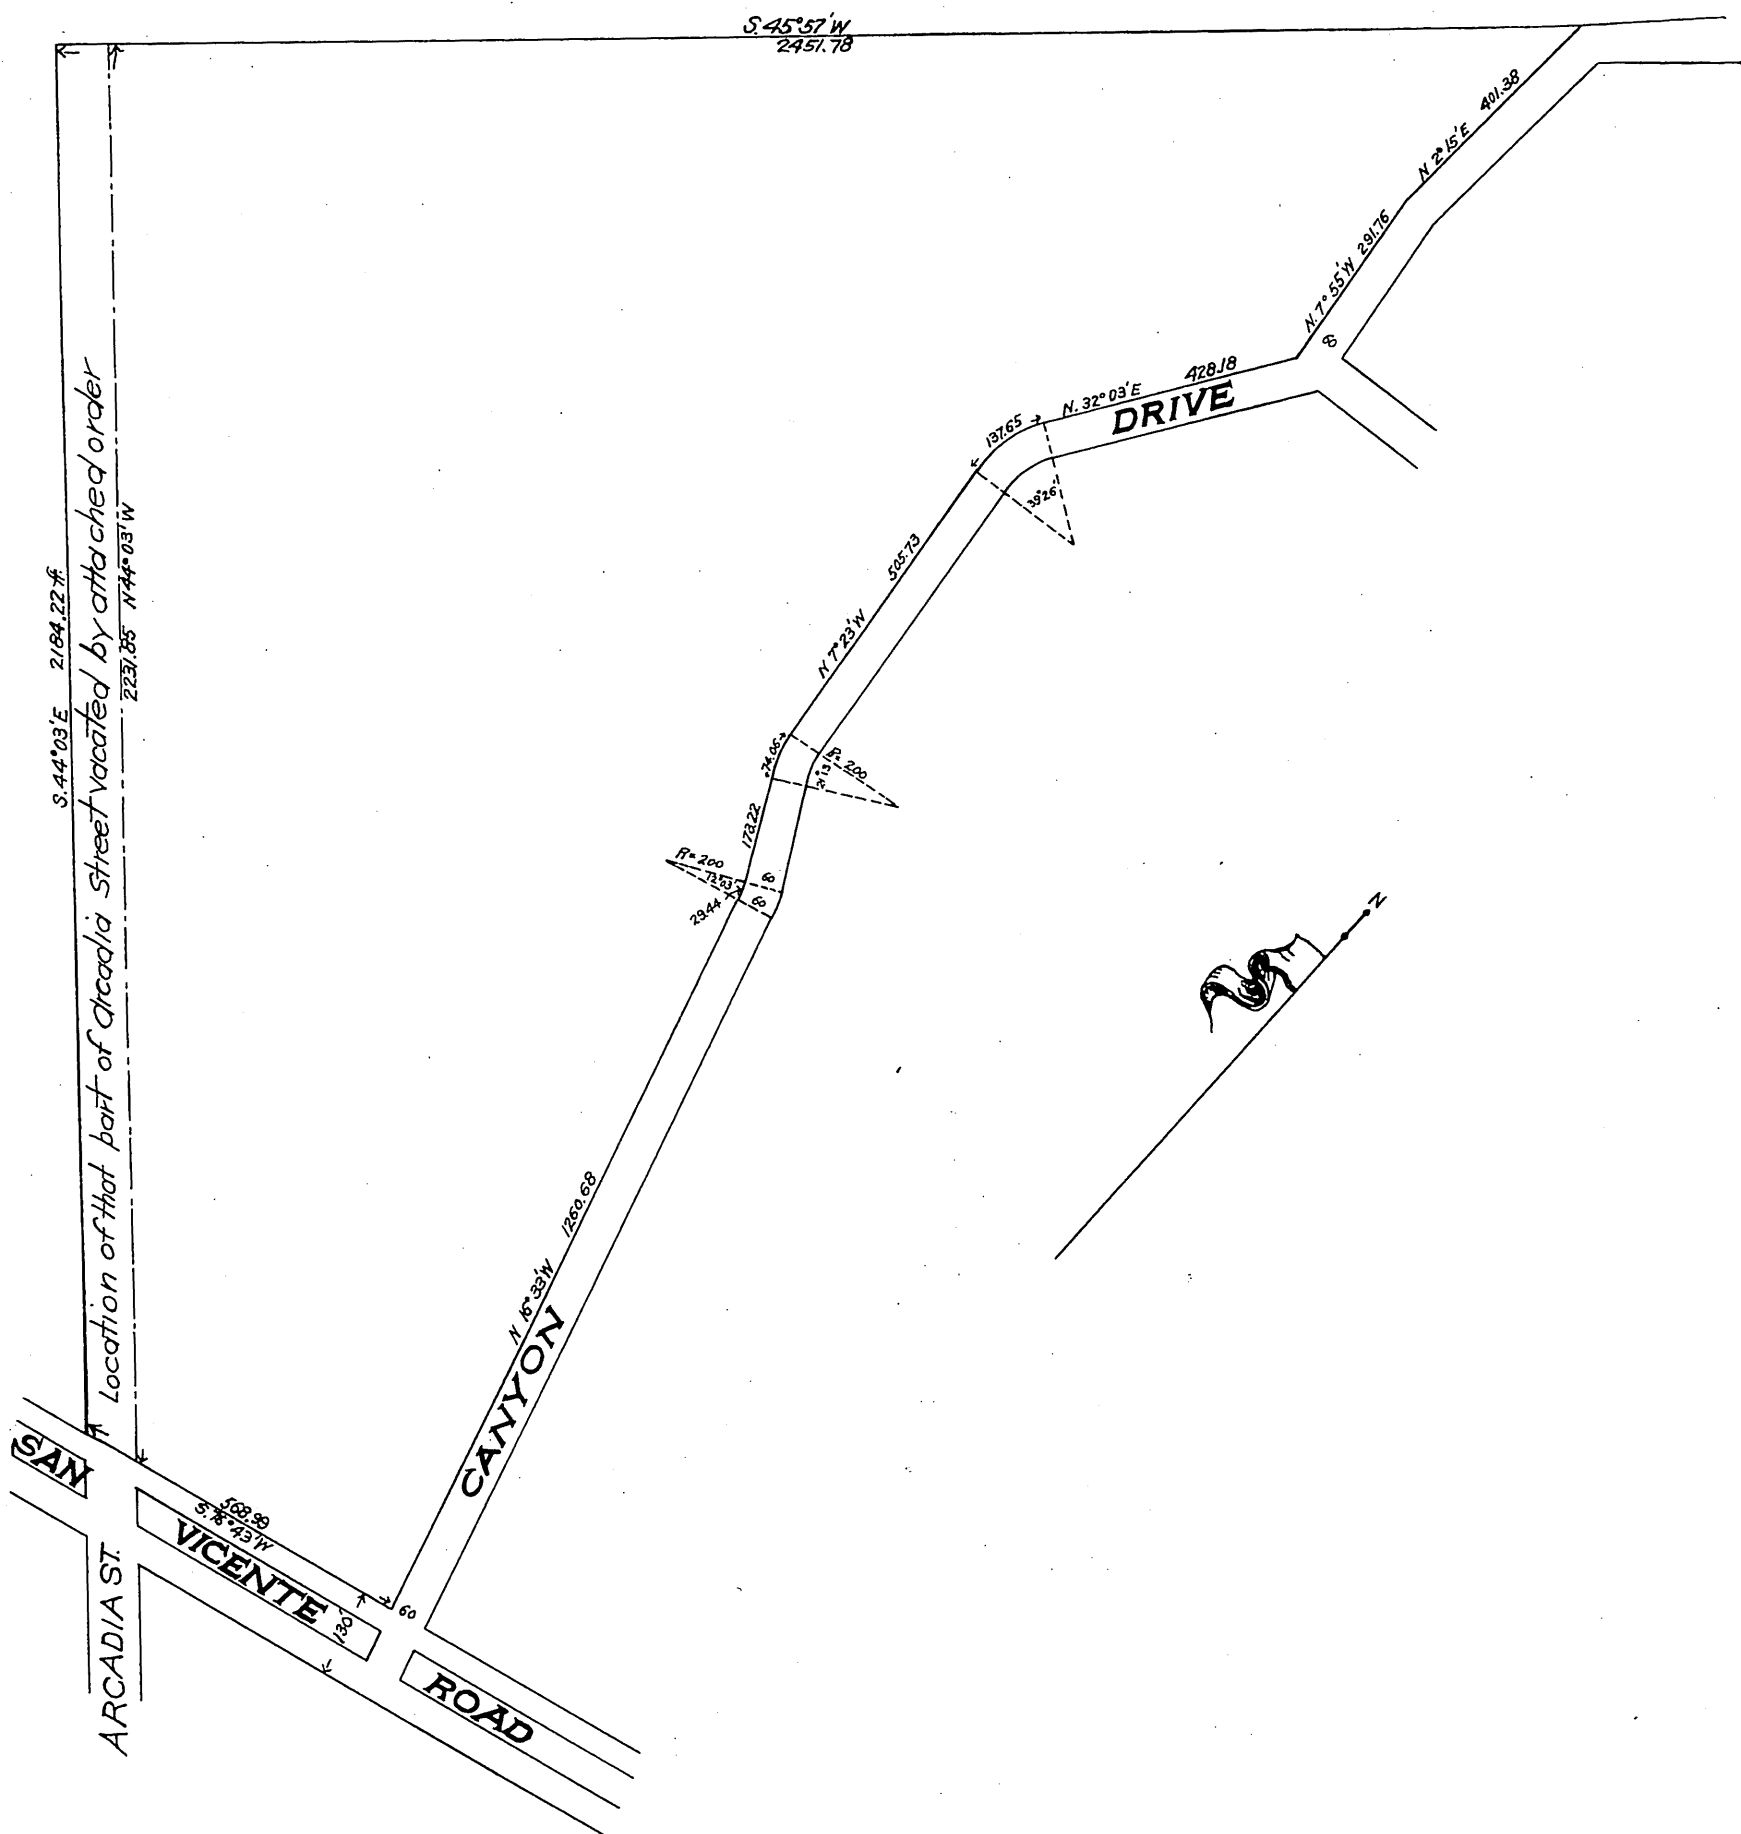

107-157

Office of the Board of Supervisors,  
of Los Angeles County, California,  
Tuesday, June 5, 1906.

In Re Vacation of a Portion of Arcadia  
Street, Santa Monica Road District }

It is ordered that the following described portion of Arcadia Street, situate, lying and being in the Santa Monica Road District, County of Los Angeles, State of California, to-wit:  
All that portion of Arcadia Street, as platted in Westgate Acres, lying north of the San Vicente Road and West of Lot Eighty (80) of Westgate Acres, more fully described as follows: Beginning at the Southwest corner of said Lot Eighty (80); thence N. 44° 03' W. 2231.85 feet to N.W. Corner of said Lot; thence S. 45° 57' W. Eighty feet; thence S. 44° 03' E. 2184.22 feet to intersect with the North line of San Vicente Road; thence N. 76° 43' E. 93.1 feet along said North line of San Vicente Road to place of beginning; be and the same is hereby vacated and abandoned and the land therein contained restored to acreage.

Recorded at request of Santa Monica L&W  
Co. Jun. 7, 1906 at 3 min. past 2 P.M. (Scale  
reduced to 300 ft. = 1 in.)

copy  
H. J. J.