

MAP

OF BLOCK C AND A PORTION OF BLOCK B OF THE

Harshman Tract


M.B. 6 Page 113

After vacation of alley as shown by attached certified copy of the order of the Board of

Supervisors

Scale 100ft = 1 inch

Alleys vacated in red.

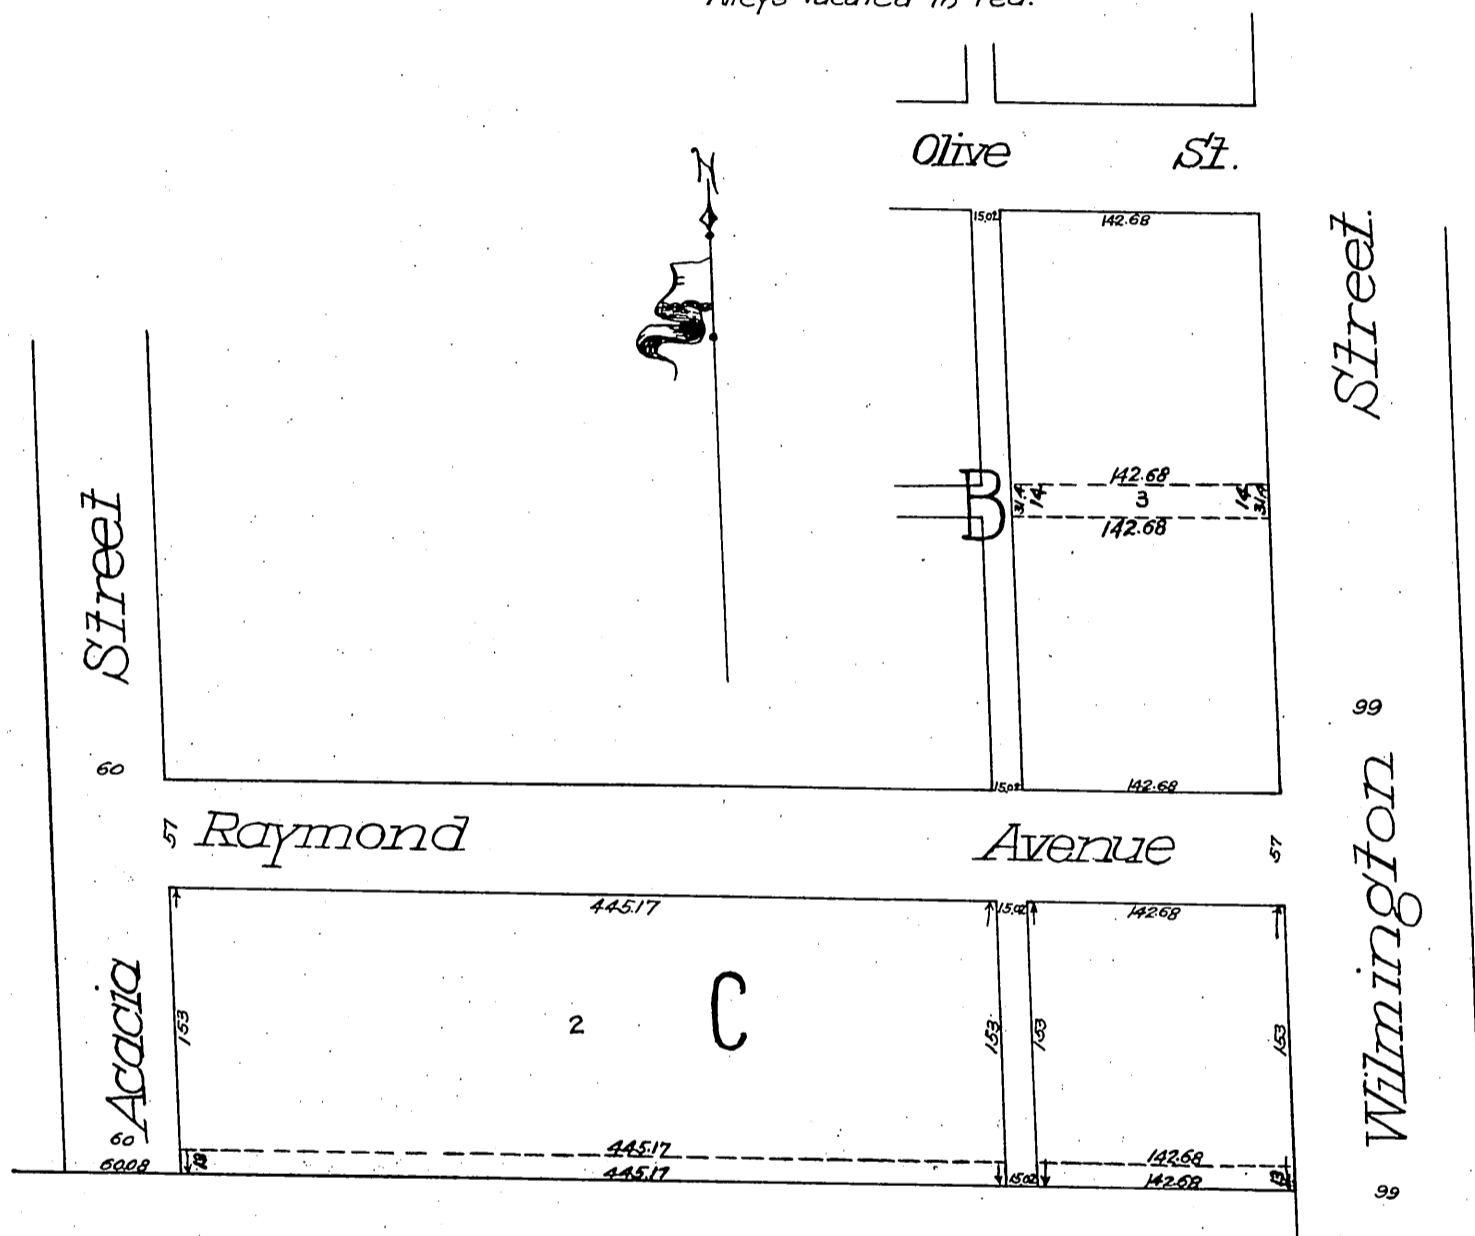

Office of the Board of Supervisors
of Los Angeles County California
Monday, May 28, 1906.

In re Vacation of Certain Alleys in Harshman Tract, Compton Road District }
 It is ordered that the following described Alleys, situate, lying and being in the Compton Road District, County of Los Angeles State of California, to-wit: 1- The east and west alley on the south of Block C of the Harshman Tract, running from Wilmington Street westerly 602.97/100 feet. 2- The east and west alley between Lots 21 and 22, in Block B of the Harshman Tract, running from Wilmington Street westerly 142.68/100 feet, be and the same are hereby vacated and abandoned and the land therein contained restored to acreage.

Recorded at request of H. W. Hinds Aug 6 1906 at 19 min past 3 P.M.