


107-175

CRERAR TRACT
 Recorded in M. B. 6 Page 75
 Showing Alley as vacated per attached
 certified copy of the
 Board of Supervisors
 Los Angeles Co. Cal.
 Scale 1 in = 100 ft

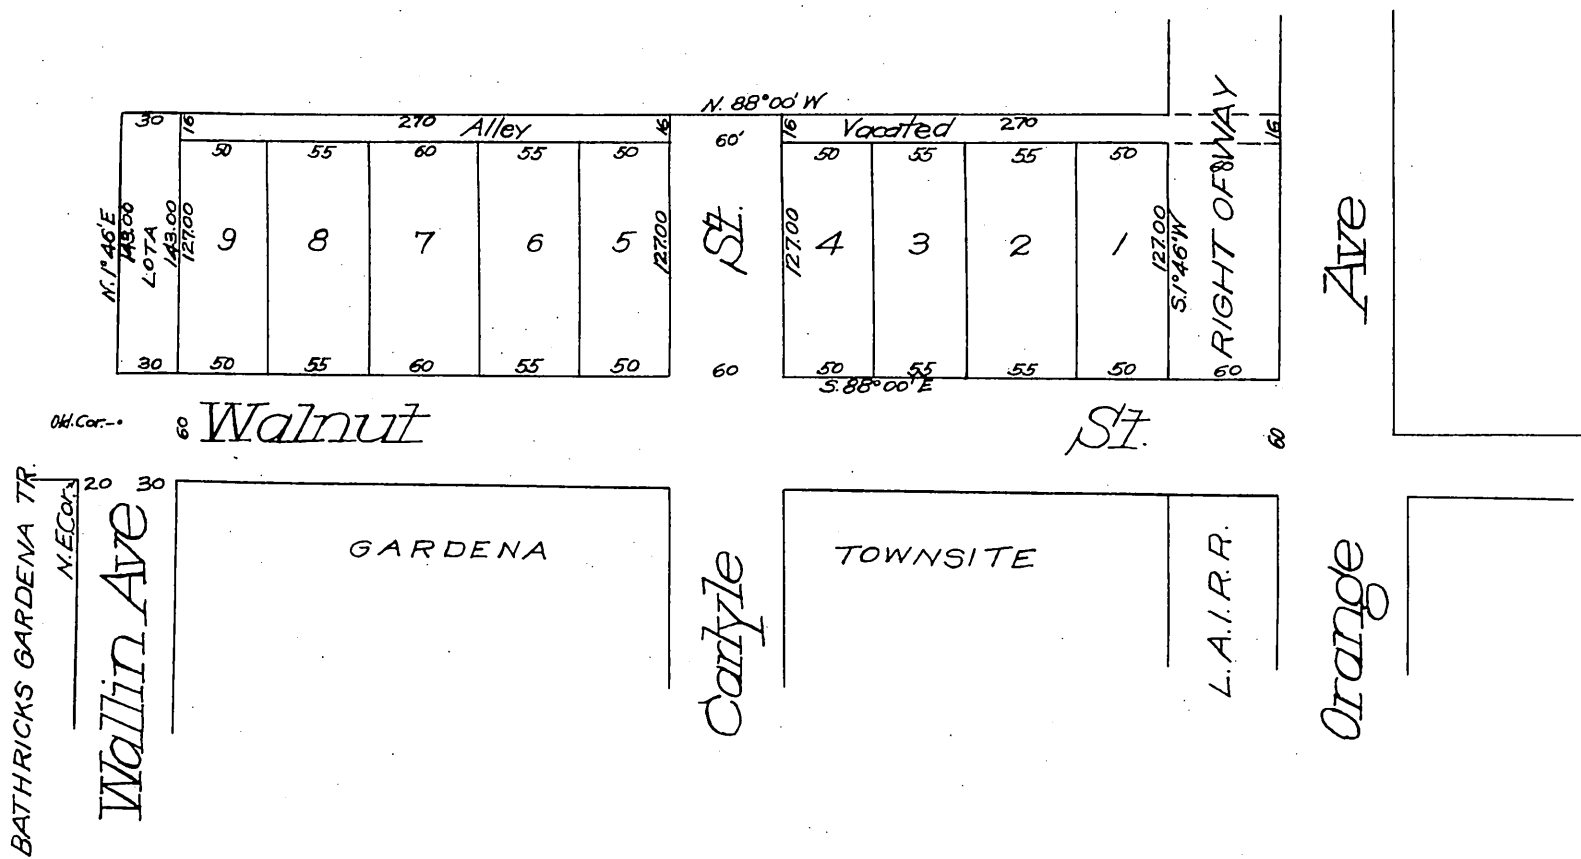

Office of the Board of Supervisors
 of Los Angeles County, California
 Monday, August 13, 1906

In Re Vacation of an Alley in
 Crerar Tract Gardena Road
 District

It is ordered that the following described public Alley situate, lying and being in the Gardena Road District County of Los Angeles, State of California, to-wit: All that 16 foot Alley shown on the North side of the Crerar Tract, as recorded in Map Book 6 Page 75, between the West line of Orange Avenue and the East line of Carlyle Street and the West line of Carlyle Street and the East side of Lot A be and the same is hereby vacated and abandoned and the land therein conveyed restored to acreage.

Recorded at request of Peter Crerar Aug
 18, 1906 at 1 P.M.

A.O.K.
 Sht. O.K.

Comp. E.F.G.