

MAP


+107+170

OF A PORTION OF THE

Hermosa Tract N^o 2

After vacation of Hill Street as shown by the attached certified copy of the orders of the Board of Supervisors F.S. Noble C.E.

-Scale 1"=100'-

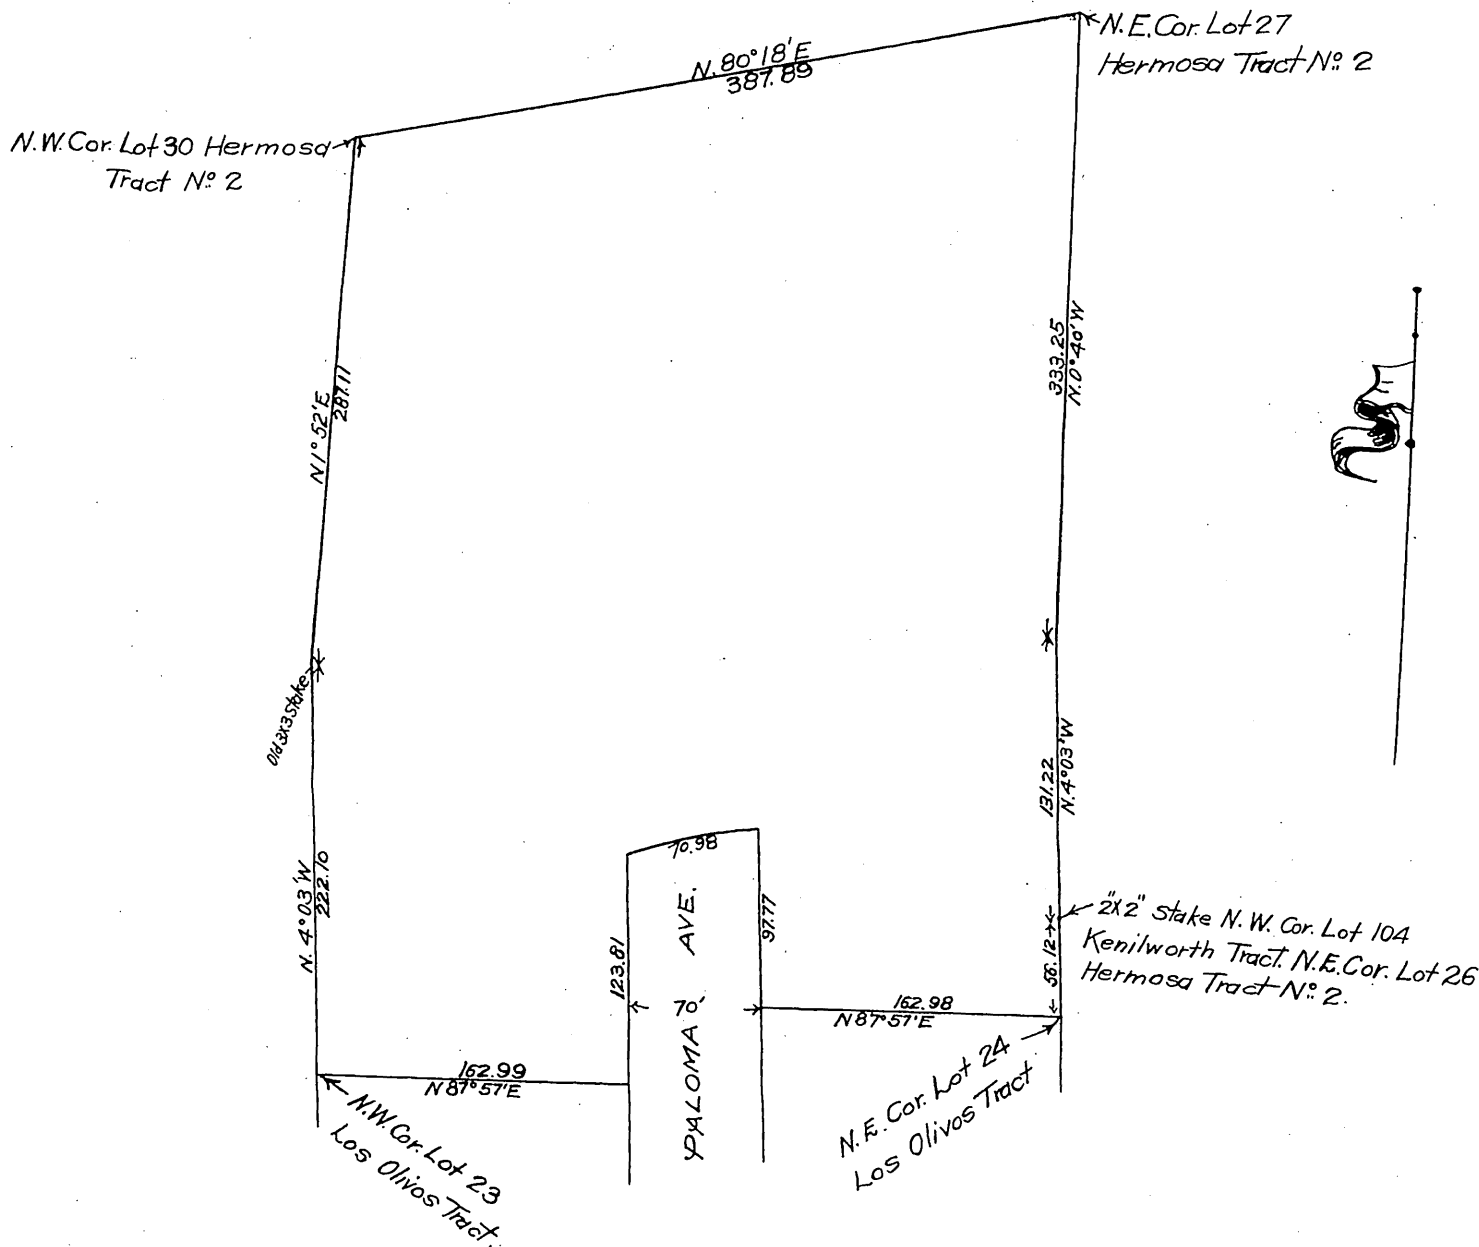

Office of the Board of Supervisors of Los Angeles County, California Tuesday, August 7, 1906.

In Re-Vacation of a Portion of Hill Street } Los Angeles Road District

It is ordered that the following described public highway, situate, lying and being in the Los Angeles Road District, County of Los Angeles, State of California, to-wit:--All that portion of Hill Street shown on the Map of Hermosa Tract N^o 2 as recorded in Map Book 9, Page 162, of the County of Los Angeles, State of California, be and the same is hereby vacated and abandoned and the land therein contained restored to acreage.

Recorded at request of owner Aug 24, 1906 at 56 min. past 11 A. M.

A. O.K. Sht. O.K.

Comp. H. C. J.