


*MAP*  
189  
SHOWING A PORTION OF

*Alamitos Beach Townsite.*

*After vacatation of Ocean Ave. and Alleys as  
per attached certified copy of the order  
of the Board of Supervisors*

*Los Angeles Co.*

*Scale 1:500' ~*

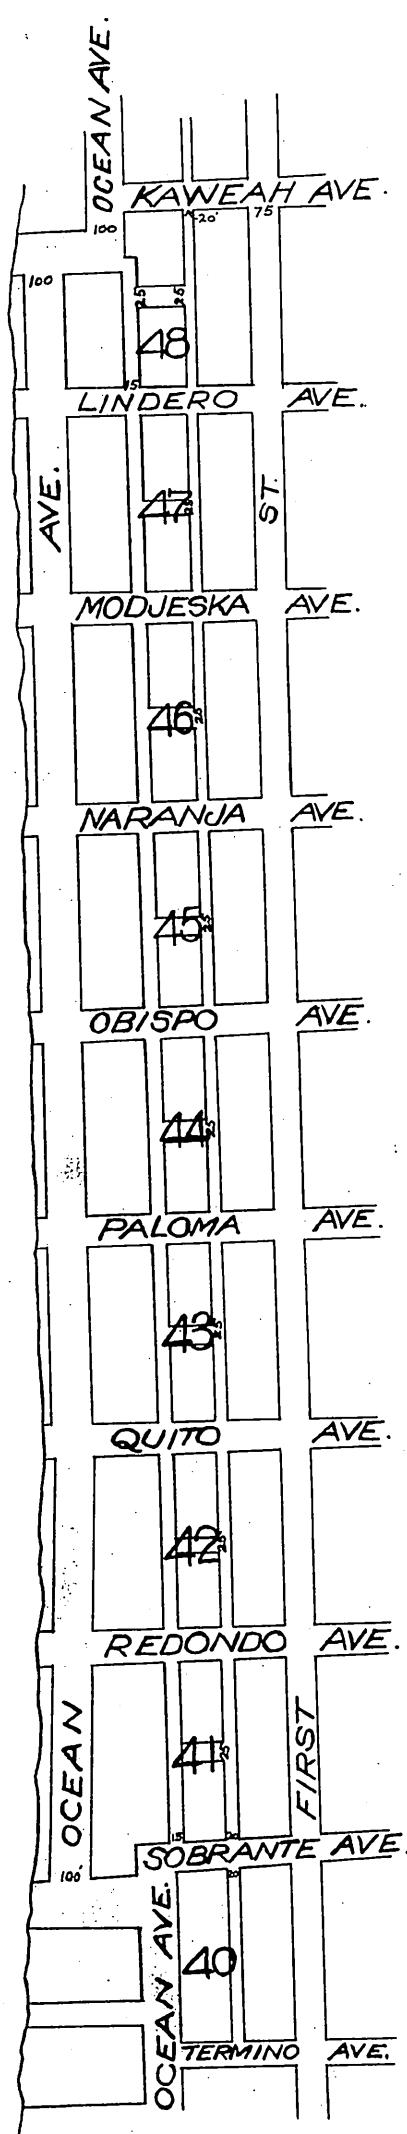

*In Revacation of Part of Ocean Avenue  
and Alleys in Blocks 41 to 48, Alamitos  
Beach, Long Beach Road District.*

*It is ordered that all that part of Ocean Avenue from the West line  
of Kaweah Avenue to the East line of Terminal Avenue, running in an easterly and west-  
erly direction. Also all Alleys in Blocks 41, 42, 43, 44, 45, 46, 47 and 48 of Alamitos Beach.  
All of the above located in Long Beach Road District, in the County of Los Angeles, State  
of California, and as shown on Map recorded in Book 1 of Maps at page 90 thereof,  
records of said Los Angeles County, to which map reference is hereby made for fur-  
ther particulars - be and the same are hereby vacated and abandoned and the  
lands therein contained reserved to acreage.*

*Recorded at request of Palos Verdes Co.  
Sep. 15, 1906 at 32 min. past 12 M.*