


Granada Avenue

After the vacation of
certain strips of Land as shown by attached
certified copy of the order of
The Board of Supervisors
Los Angeles County Cal.
Scale 1 inch = 100 ft.

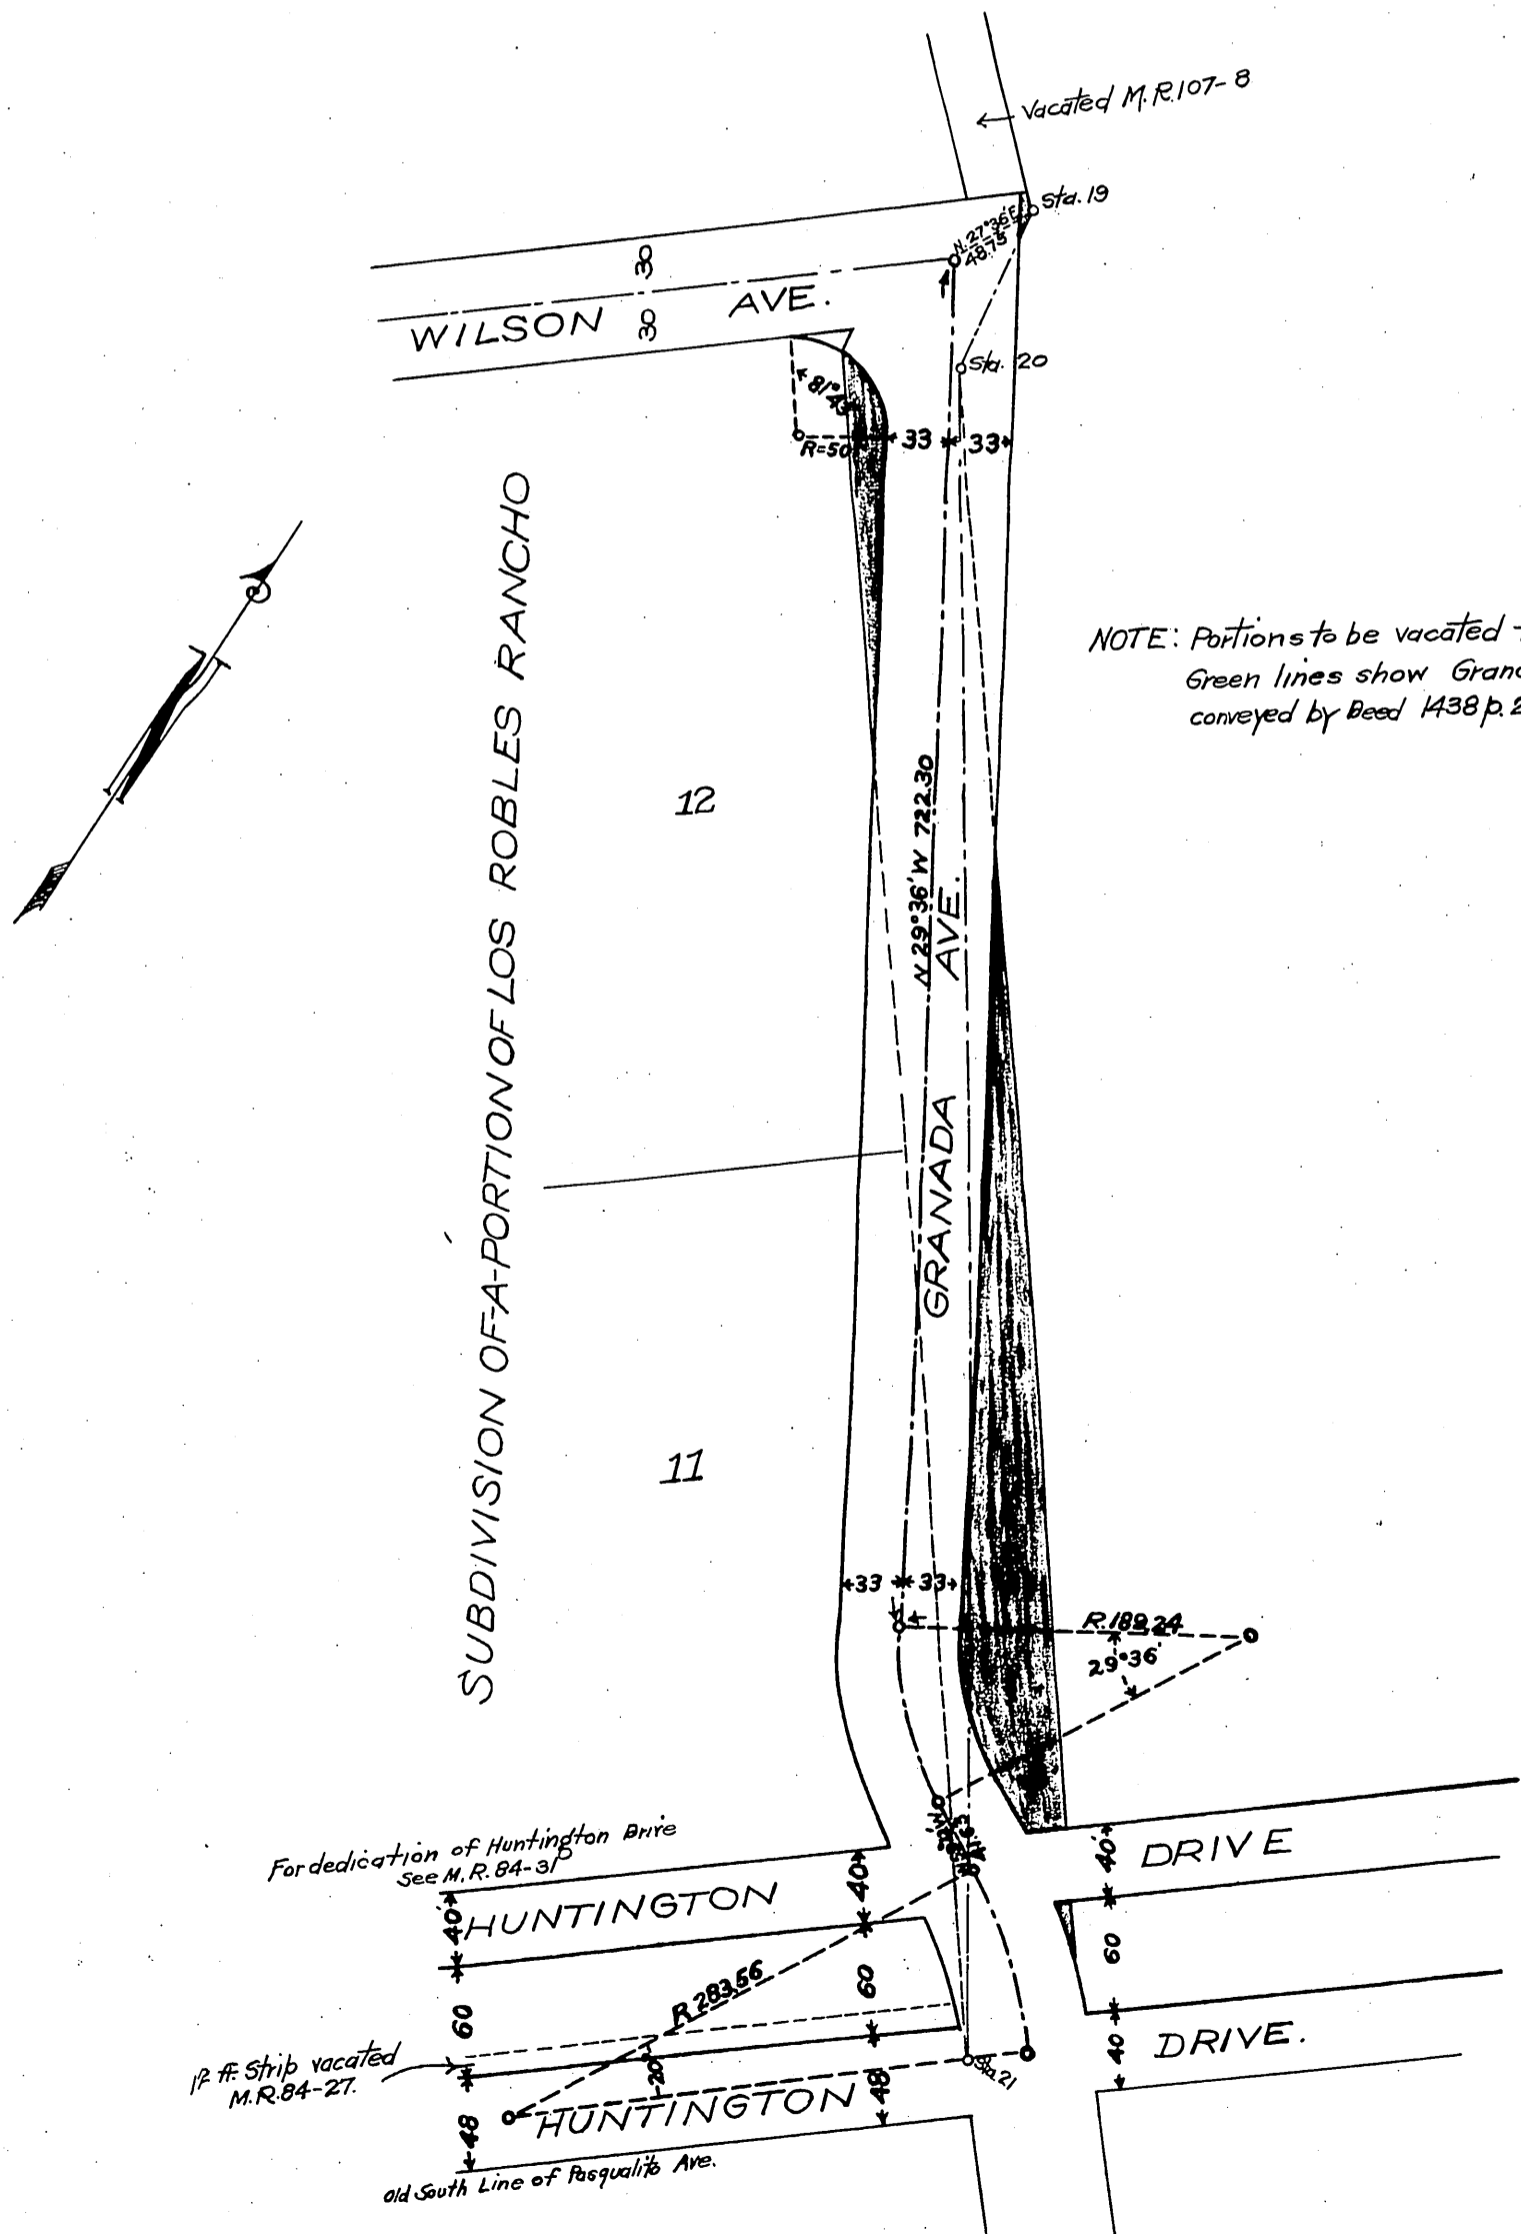

NOTE: Portions to be vacated tinted red.
Green lines show Granada Ave. as
conveyed by Deed 1438 p. 208.

SUBDIVISION OF A PORTION OF LOS ROBLES RANCHO

12

11

For dedication of Huntington Drive
See M. R. 84-31

12 ft. Strip vacated
M. R. 84-27.

old South Line of Pasqualito Ave.

ACK S-O.K.

Office of the Board of Supervisors
of Los Angeles County, California,
Monday, October 22, 1906.

In Revocation of a portion of
Granada Avenue, Alhambra }
Road District

It is ordered that the following described portion of said highway, situate, lying and being in the Alhambra Road District, County of Los Angeles, State of California, to-wit: -
All that portion of that certain street lying along the east line of Lots 11 and 12 of a subdivision of a portion of the Los Robles Rancho, as per map of said subdivision recorded in the office of the County Recorder of Los Angeles County, in Miscellaneous Record Book 42, Page 83, which is not included within the lines of Granada Avenue as deeded to said county by deed recorded in said office of the County Recorder in Deed Book 1438, Page 208 -- be and the same is hereby vacated and abandoned and the land therein contained restored to acreage.

Recorded at request of Jessie March, Oct.
22, 1906 at 29 min. past 12.

A.O.K.
S.O.K.

copy
H.C.P.