

MAP


SHOWING

Blocks A, H, G and Lot 14 of
Block F of The Amended Map of

Plummer Square

After vacation of certain roads
as per attached certified copy of the
order of the Board of Supervisors.

— Scale 1"=300' —

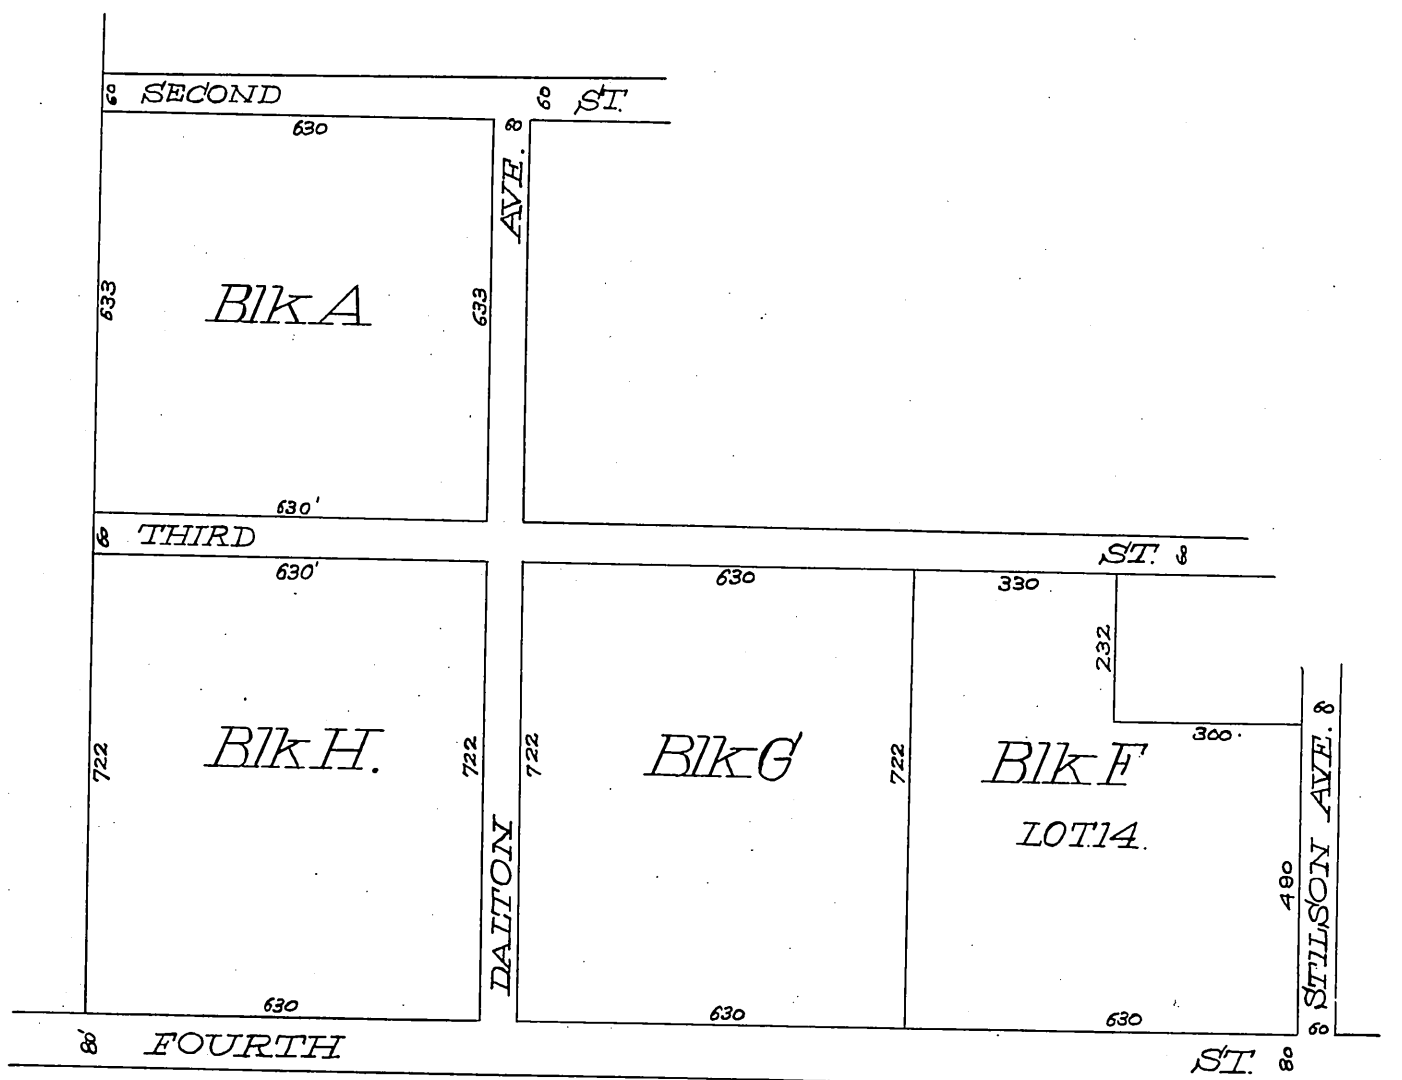

In Re Vacation of a Part of First Avenue
and an Unnamed Road in Cahuenga Valley
Road District.

Office of the Board of Supervisors.
of the County of Los Angeles, California
Monday, November 12, 1906.

It is ordered that the following describ-
ed public highways, situate, lying and being in the Cahuenga Valley Road District, County of
Los Angeles, State of California, to-wit: All that part of First Ave., as shown on the amended
map of Plummer Square, as recorded in Misc. Rec., Book 68 at Page 8, and lying between the
south line of 2nd St. and the north line of 3rd Street and between the south line of 3rd
Street and the north line of 4th Street, as deeded to County of Los Angeles, by deed recorded
in Book 1206 at page 50 of Deeds. Also, that portion of an unnamed road deeded to the Coun-
ty of Los Angeles by deed recorded in Book 2430, at page 159 of Deeds, and lying bet-
ween the South line of 3rd Street and the North line of Fourth Street, as deeded to the Coun-
ty of Los Angeles, recorded in Book 1206, at page 50 of Deeds, be and the same are
hereby vacated and abandoned and the lands therein contained restored to acreage.

Recorded at request
of Owner No. 14, 1906 at 4.5 min. past
11 A.M.

A84 5.5

copy
H.C.