


MAP 10723

Showing all property affected by vacation of portions of an alley in San Jose Road District as ordered by the Board of Supervisors of Los Angeles County as appears in Road Book No. 9 Page 206
 Scale 1 inch = 100 feet.

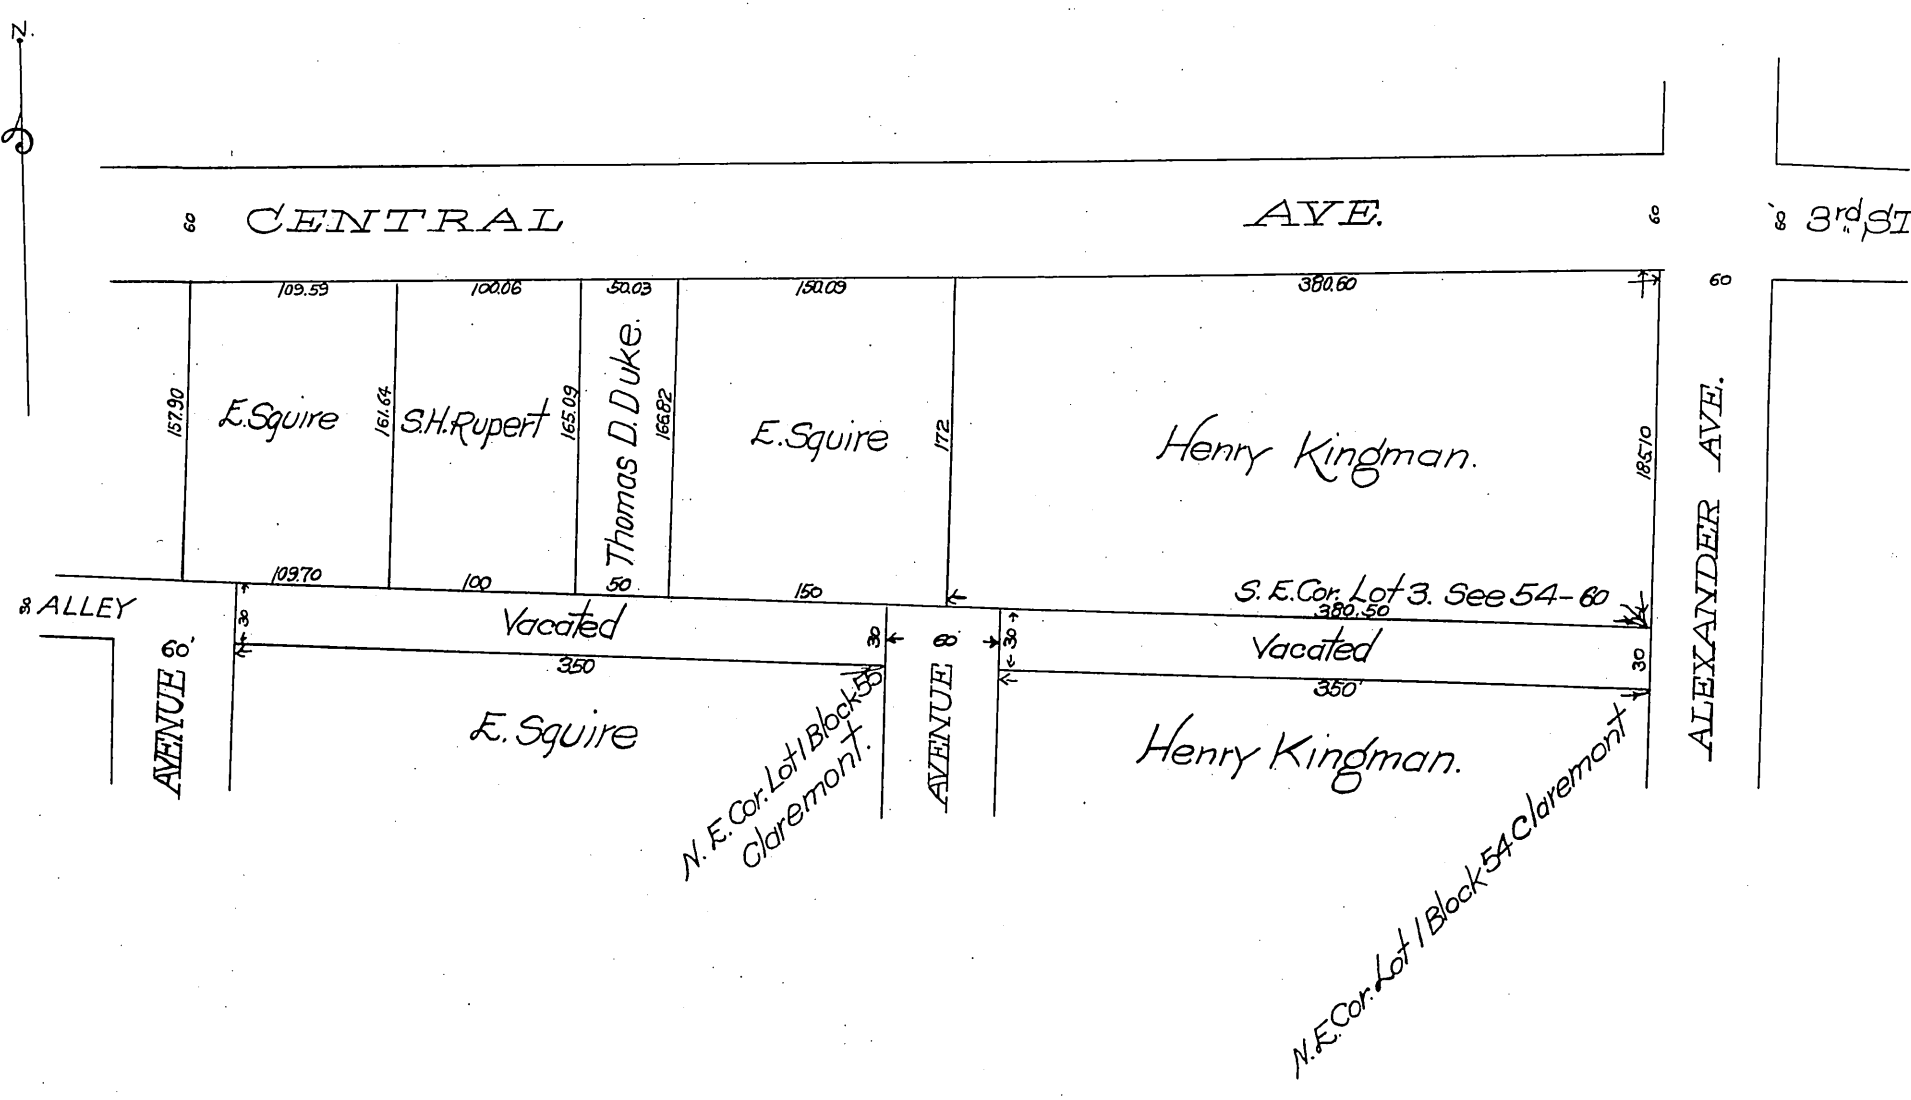

Office of the Board of Supervisors.
 of Los Angeles County, California
 Monday, December 31, 1906.

In Revocation of Portions of an Alley }
 In San Jose Road District.

It is ordered that said petition be and the same is hereby granted and that the following described portions of that certain alley situate, lying and being in the San Jose Road District, County of Los Angeles, State of California, to-wit: 1st Part: Bounded South by the North line of Block 54 of Claremont Townsite; East by Alexander Avenue; North by a line parallel to the North line of Block 54 and Thirty (30) feet distant therefrom; West by the prolongation of the west line of Block 54, and being 350 feet in length from East to West; 2nd Part: Bounded South by the north line of Block 55 of Claremont Townsite; East by the prolongation of the east line of Block 55; North by a line parallel to the north line of Block 55, and thirty (30) feet distant therefrom; West by the prolongation of the west line of Block 55, and being 350 feet in length from East to West, -- be and the same are hereby vacated and abandoned and the lands therein contained restored to acreage.

A full, true and correct copy of the original,
 Recorded at request of E. Squire Jan. 15
 1907 at 1 min. past 2 P.M.

copy of
 P.C.