


To accompany Petition to vacate  
all that portion of

# Arcadia Street

In Westgate and Westgate Acres Los Angeles Cal.  
as shown in red boundary lines  
Scale 200ft.=1in.

*Ro San Vicente Y Santa Monica*

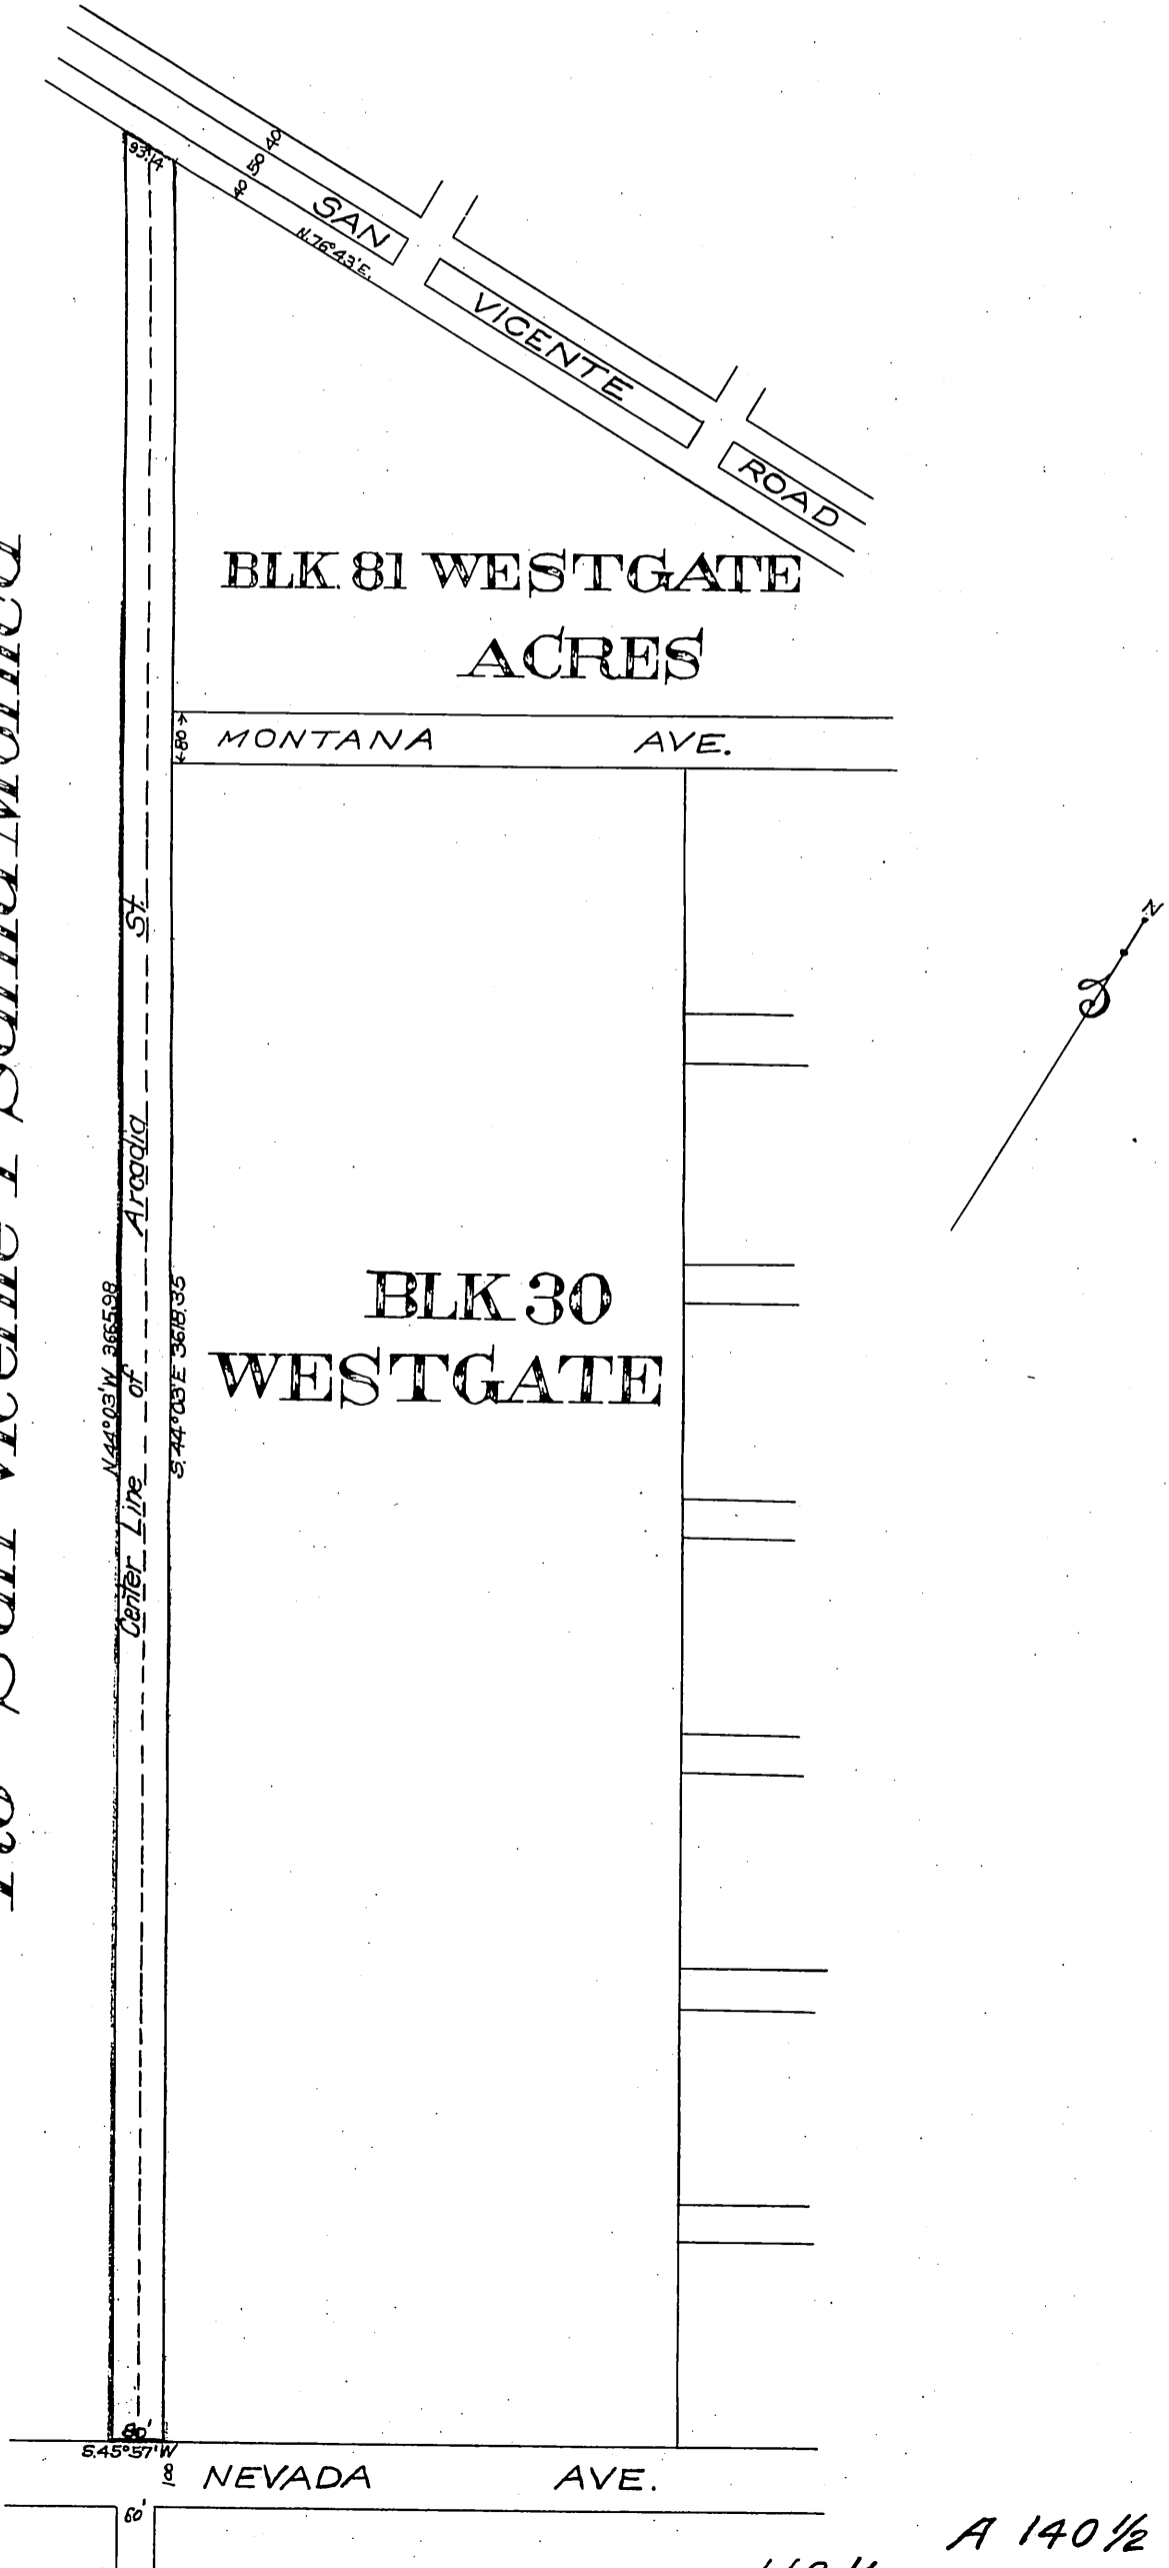

sho.K. A 140 1/2

Office of the Board of Supervisors  
of Los Angeles County, California,  
Monday, December 24, 1906.

In Revocation of Aradia Street }  
Santa Monica Road District }

It is ordered that said petition be granted and that said Aradia Street, situate, lying and being in the Santa Monica Road District, County of Los Angeles, State of California, described as follows to wit; Beginning at the Southwest corner of Block Thirty (30) of West Gate, as per map recorded in Book 7, Page 22, Records Office of Los Angeles County; thence South 45°57' West 80 feet; thence North 44°03' West 3665.98 feet to the South line of San Vicente Road; thence North 76°43' East 93.14 feet; thence South 44°03' East 3618.35 feet to place of beginning --- be and the same is hereby vacated and abandoned and the land therein contained restored to acreage.

Recorded at request of K. Van Rippe Jan.  
8-1907 at 26 min. past 1 P.M. (Scale reduced to 300 ft. to 1 inch.

Comp  
A.C.P.