


Showing Block 34 Brentwood Park  
 per Map Book 9 Page 10 Los Angeles  
 County Records and the portion of  
 26<sup>th</sup> St and Florida Ave. also the portion  
 of Florida Ave. and Bentel Street  
 (Brentwood Park) Vacated by the Board  
 of Supervisors Reference being made  
 to Road Book 9 page 207 as per certi-  
 fied copy of the Original Minutes here  
 with attached Los Angeles County California  
 Thos. H. James C. E. November 28/06

Scale 100' = 1"

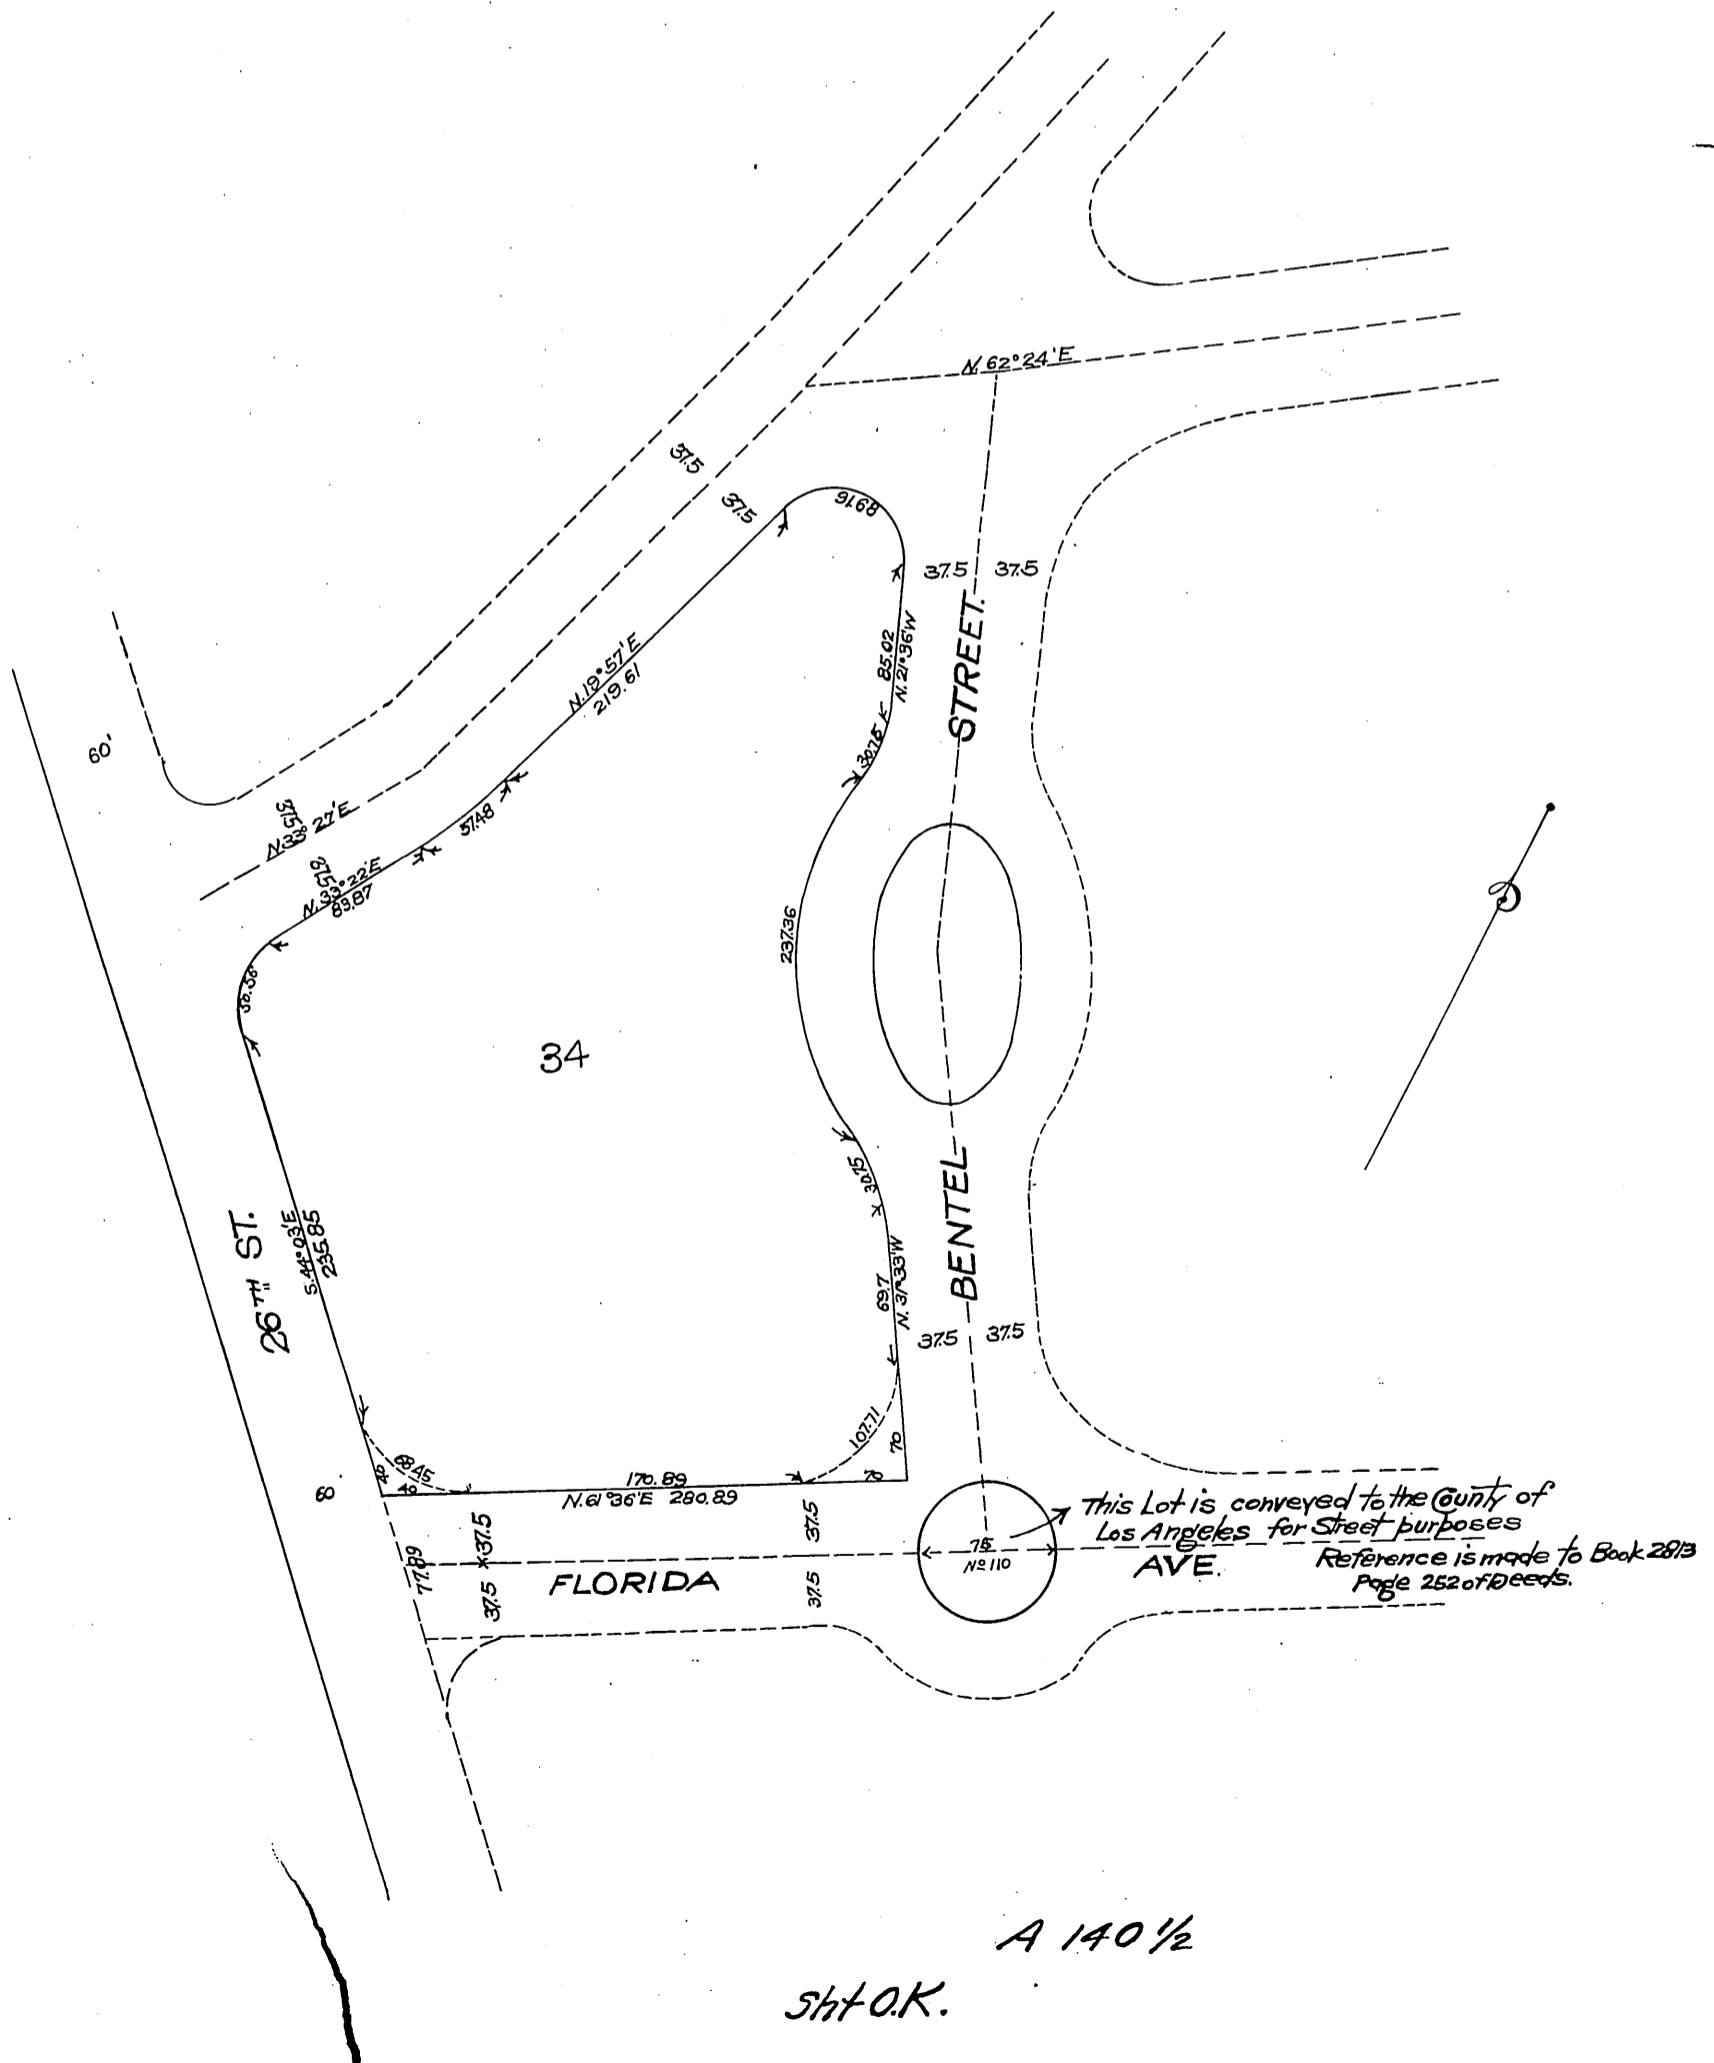

Office of the Board of Supervisors  
of Los Angeles County, California  
Monday, December 31, 1906.

In Relocation of Portions of Florida Avenue }  
26th Street and Bentel Street in Santa }  
Monica Road District.

It is ordered that said petition be and the same is hereby granted and that the following described portions of Florida Avenue, 26th Street and Bentel Street, situate, lying and being in the Santa Monica Road District, County of Los Angeles, State of California, To-wit: Commencing at a point in the easterly line of 26th Street, distant 38.94 feet northwesterly of the center line of Florida Avenue and the Easterly line of 26th Street prolonged; then extending northwesterly forty (40) feet to the southwesterly line of Block 34, Brentwood Park; thence southeasterly along the boundary line of said Block 34, 68.45 feet; thence 61 degrees 36 minutes west 40 feet, to the place of beginning; being a triangular piece of land at the northeasterly corner of 26th Street and Florida Avenue. Also a triangular piece of land at the northwesterly corner of Florida Avenue and Bentel Street: Commencing at a point in the northerly line of Florida Avenue distant 37.50 feet southwesterly of the center line of Bentel Street prolonged; thence extending southwesterly along the northerly line of Florida Avenue 70 feet to a point in the southerly line of Block 34, Brentwood Park; thence northeasterly along the boundary line of said Block 34, 107.71 feet; thence South 31 degrees 33 minutes west 70 feet, to the place of beginning. -- be and the same are hereby vacated and abandoned and the lands therein contained restored to acreage.

Recorded at request of T. I. & T. Co Jan.  
12, 1907 at 6 min. past 12 M.

Comp'd  
H.C.G.