


OF A PORTION OF

# Mc Koon & Strong's Subdivision

of Lots 3 & 4 of Eagle Rock Misc. Rec.  
34-52 Showing Lots 12, 13, 14, & 15 after Vacation  
of Hill St.

F. D. Hinsdale C. E. Jan. 1907

Scale 1 inch = 2 chains

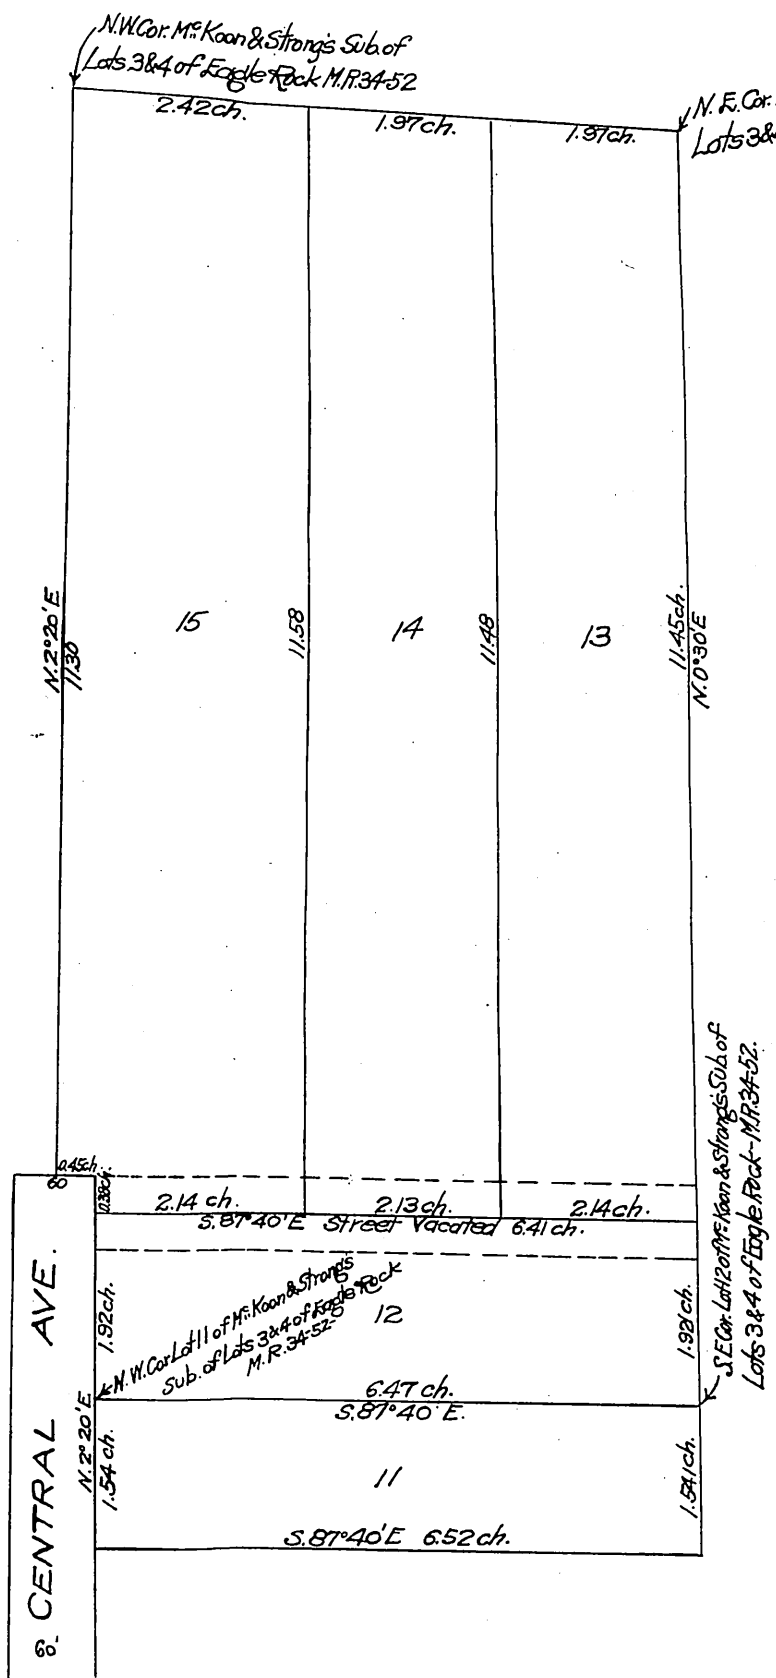

Office of the Board of Supervisors  
of Los Angeles County, California  
Monday, December 24, 1906.

In re Vacation of a Portion of Hill St  
in Los Angeles Road District }

It is ordered that said petition be and the same is hereby granted and that the following described portion of Hill Street, situate, lying and being in the Los Angeles Road District County of Los Angeles, State of California, to-wit: All that portion of Hill Street lying East of the East line of Central Avenue, be and the same is hereby vacated and abandoned and the land therein contained restored to acreage;

Recorded at request of F. D. Hinsdale Jan 28,  
1907 at 32 min. past 2. P.M.

Sht O.K.

A.80.A.

Campbell  
1/27/07