


# MAP

—OF—

*That portion of Pacific Avenue as shown upon a map entitled "Town of San Pedro Harbor (Recorded in Book 34 Page 55 Misc. Rec.) Showing reversion to acreage Streets vacated by order of Board of Supervisors March 21<sup>st</sup> 1895" Recorded in Book 54 Misc. Rec. Pages 95 and 96*

*Los Angeles County Cal.*

*Scale 1 inch = 200 ft.*

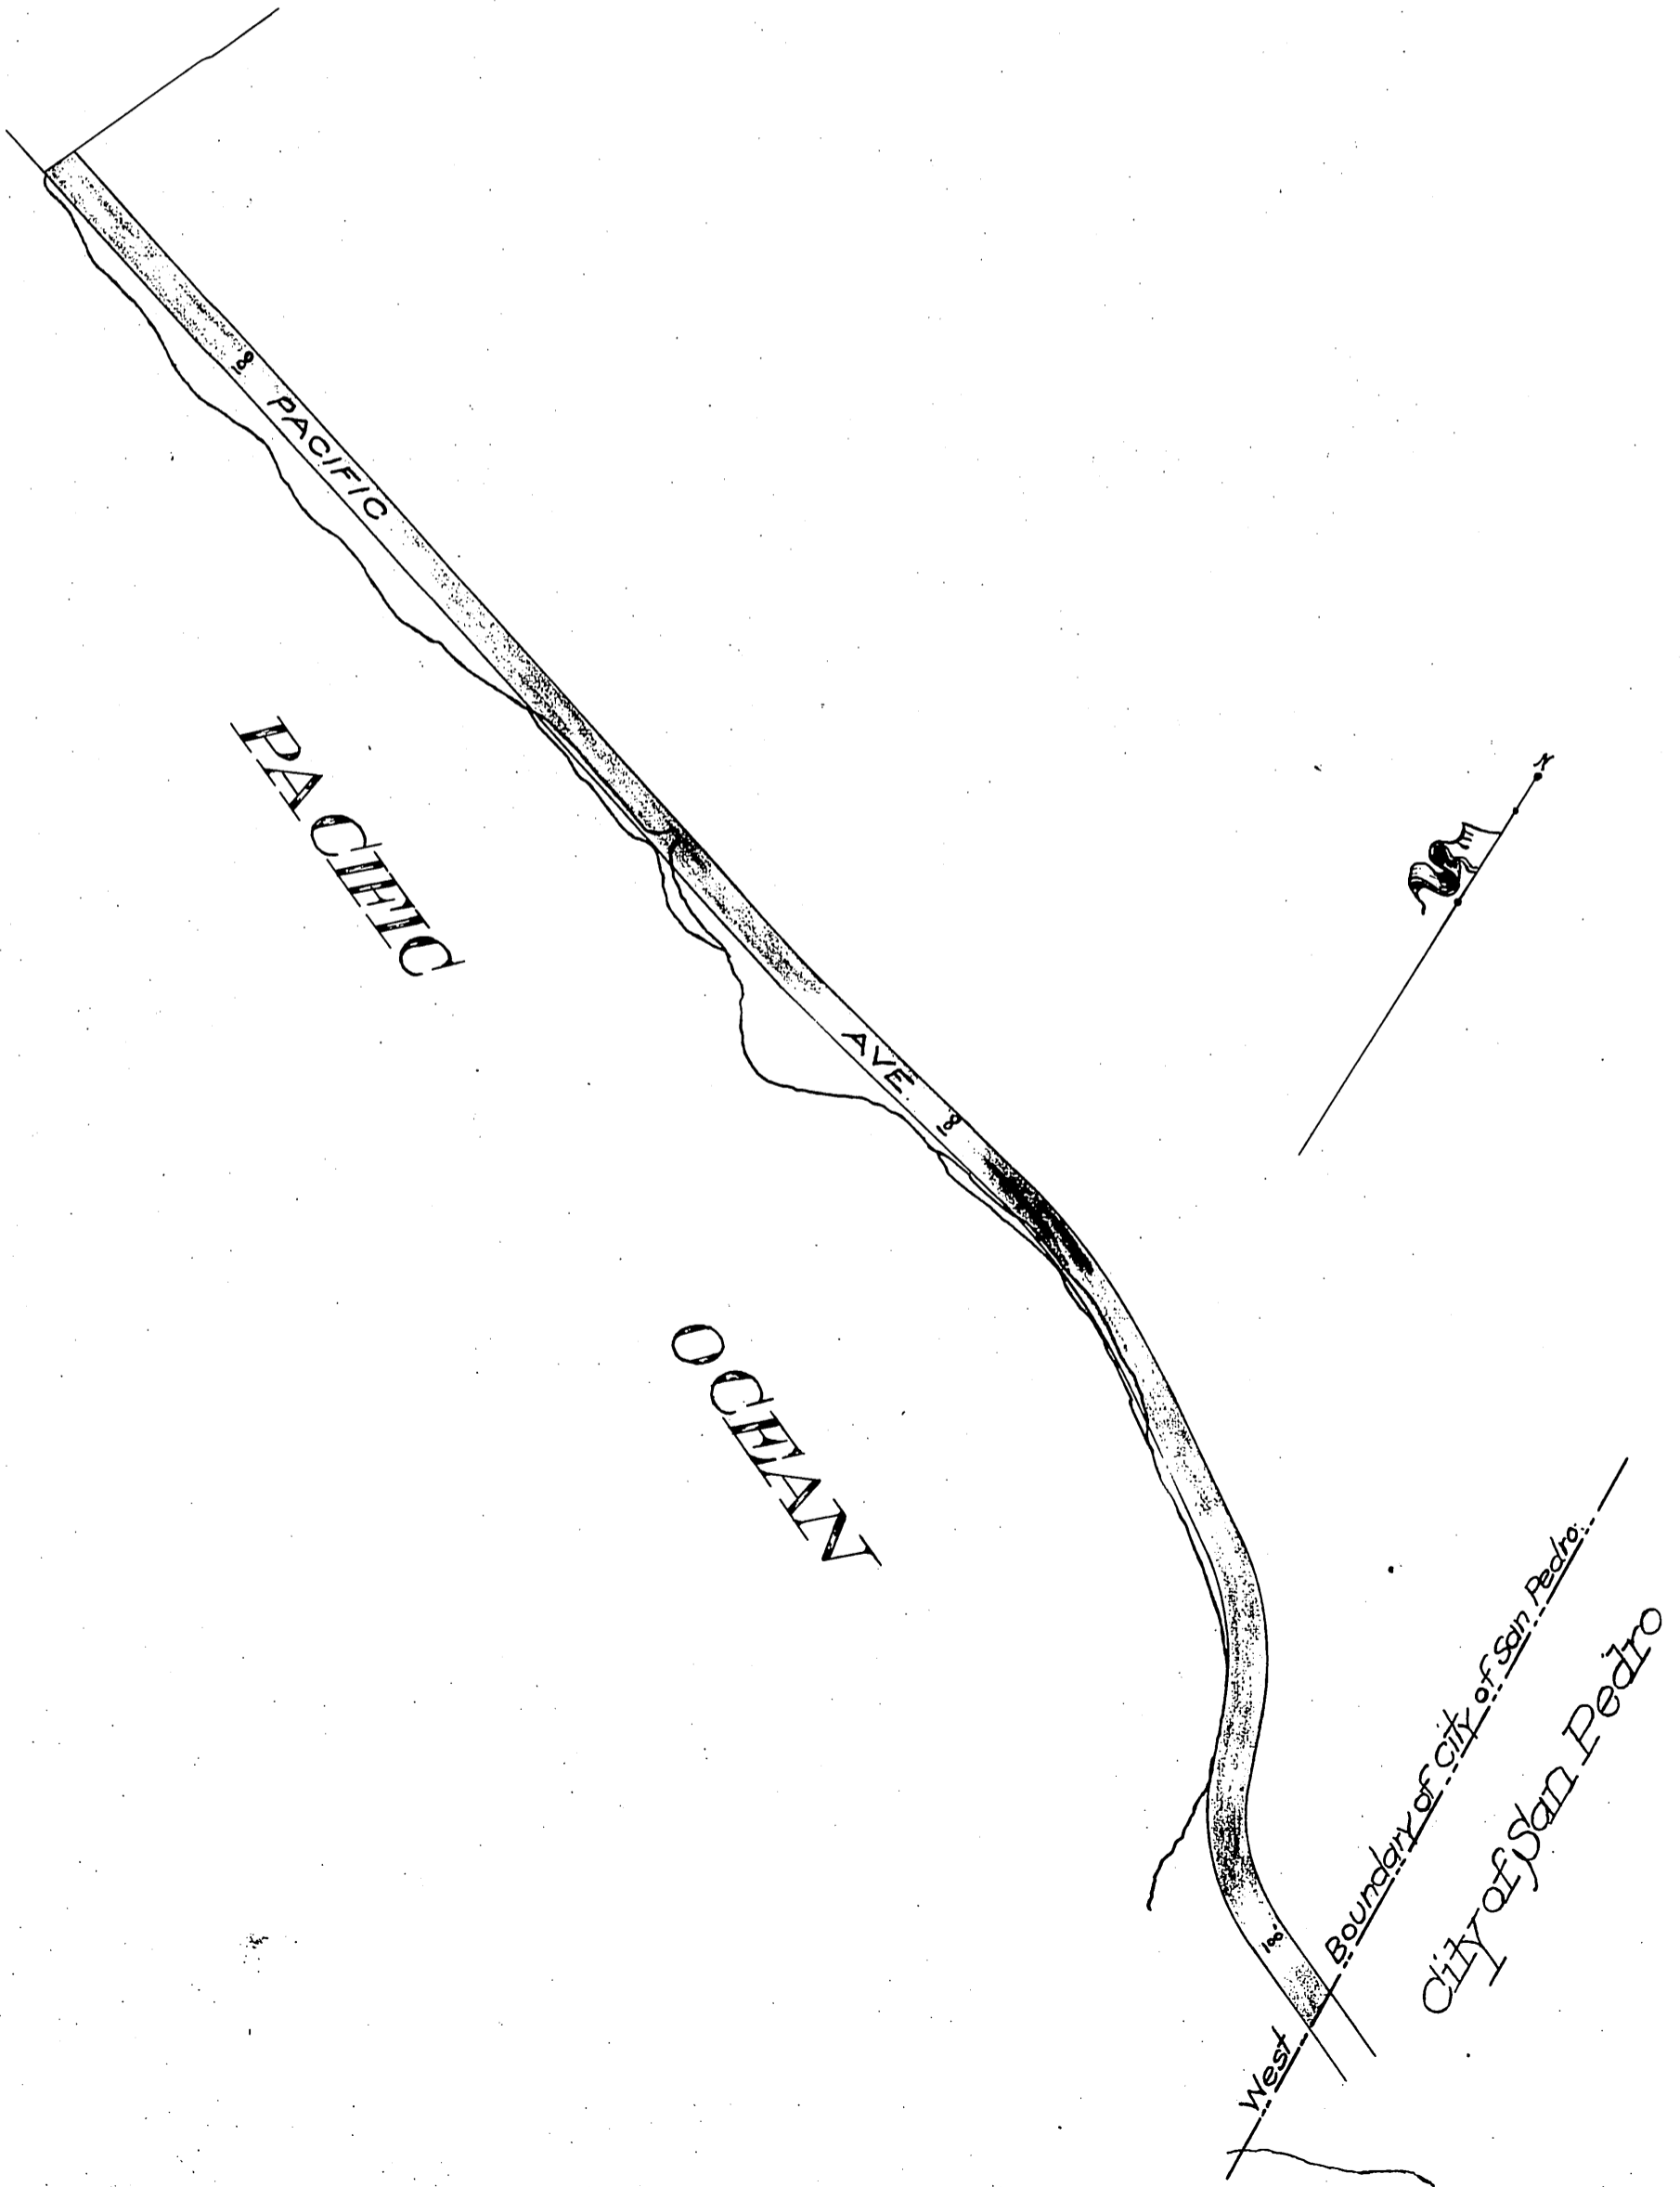

Office of the Board of Supervisors,  
of Los Angeles, County, California.  
Monday, March 25, 1907.

In Re Vacaton of a Portion of Pacific  
Avenue in Wilmington Road District.

It is ordered that said petition be and the same is here-  
by granted, and that the following described portion of Pacific Avenue, situate, lying and  
being in the Wilmington Road District, County of Los Angeles, State of California, to-wit: —  
All that portion of Pacific Avenue in the County of Los Angeles, State of California as shown  
on map entitled "Town of San Pedro (recorded in Book 34, page 55, Miscellaneous Records),  
showing reversion to acreage. Streets vacated by order of Board of Supervisors,  
March 21<sup>st</sup>, 1895," and recorded in Book 54, Miscellaneous Records of Los Angeles  
County, California, at pages 95 & 96 thereof, lying westerly of the present West bound-  
ary of the City of San Pedro, be and the same is hereby vacated and abandoned  
and the land therein contained restored to acreage.

Recorded at request of E.G. Wood Mar. 30,  
1907 at 5 min. past 1 P.M. (Scale reduced  
to 500' = 1").