

SH-1  
100  
A-109

# MAP

OF PART OF

## CLAREMONT

MR 15-87

also part of

C. SEEVERS' SUBDIVISION

M. R. 52-79


After vacation of a portion of Indian Hill

Boulevard Jan. 14, 1907

Los Angeles Co., Cal.

Willis S. Jones Civil Eng.

Scale 1"=200 ft.

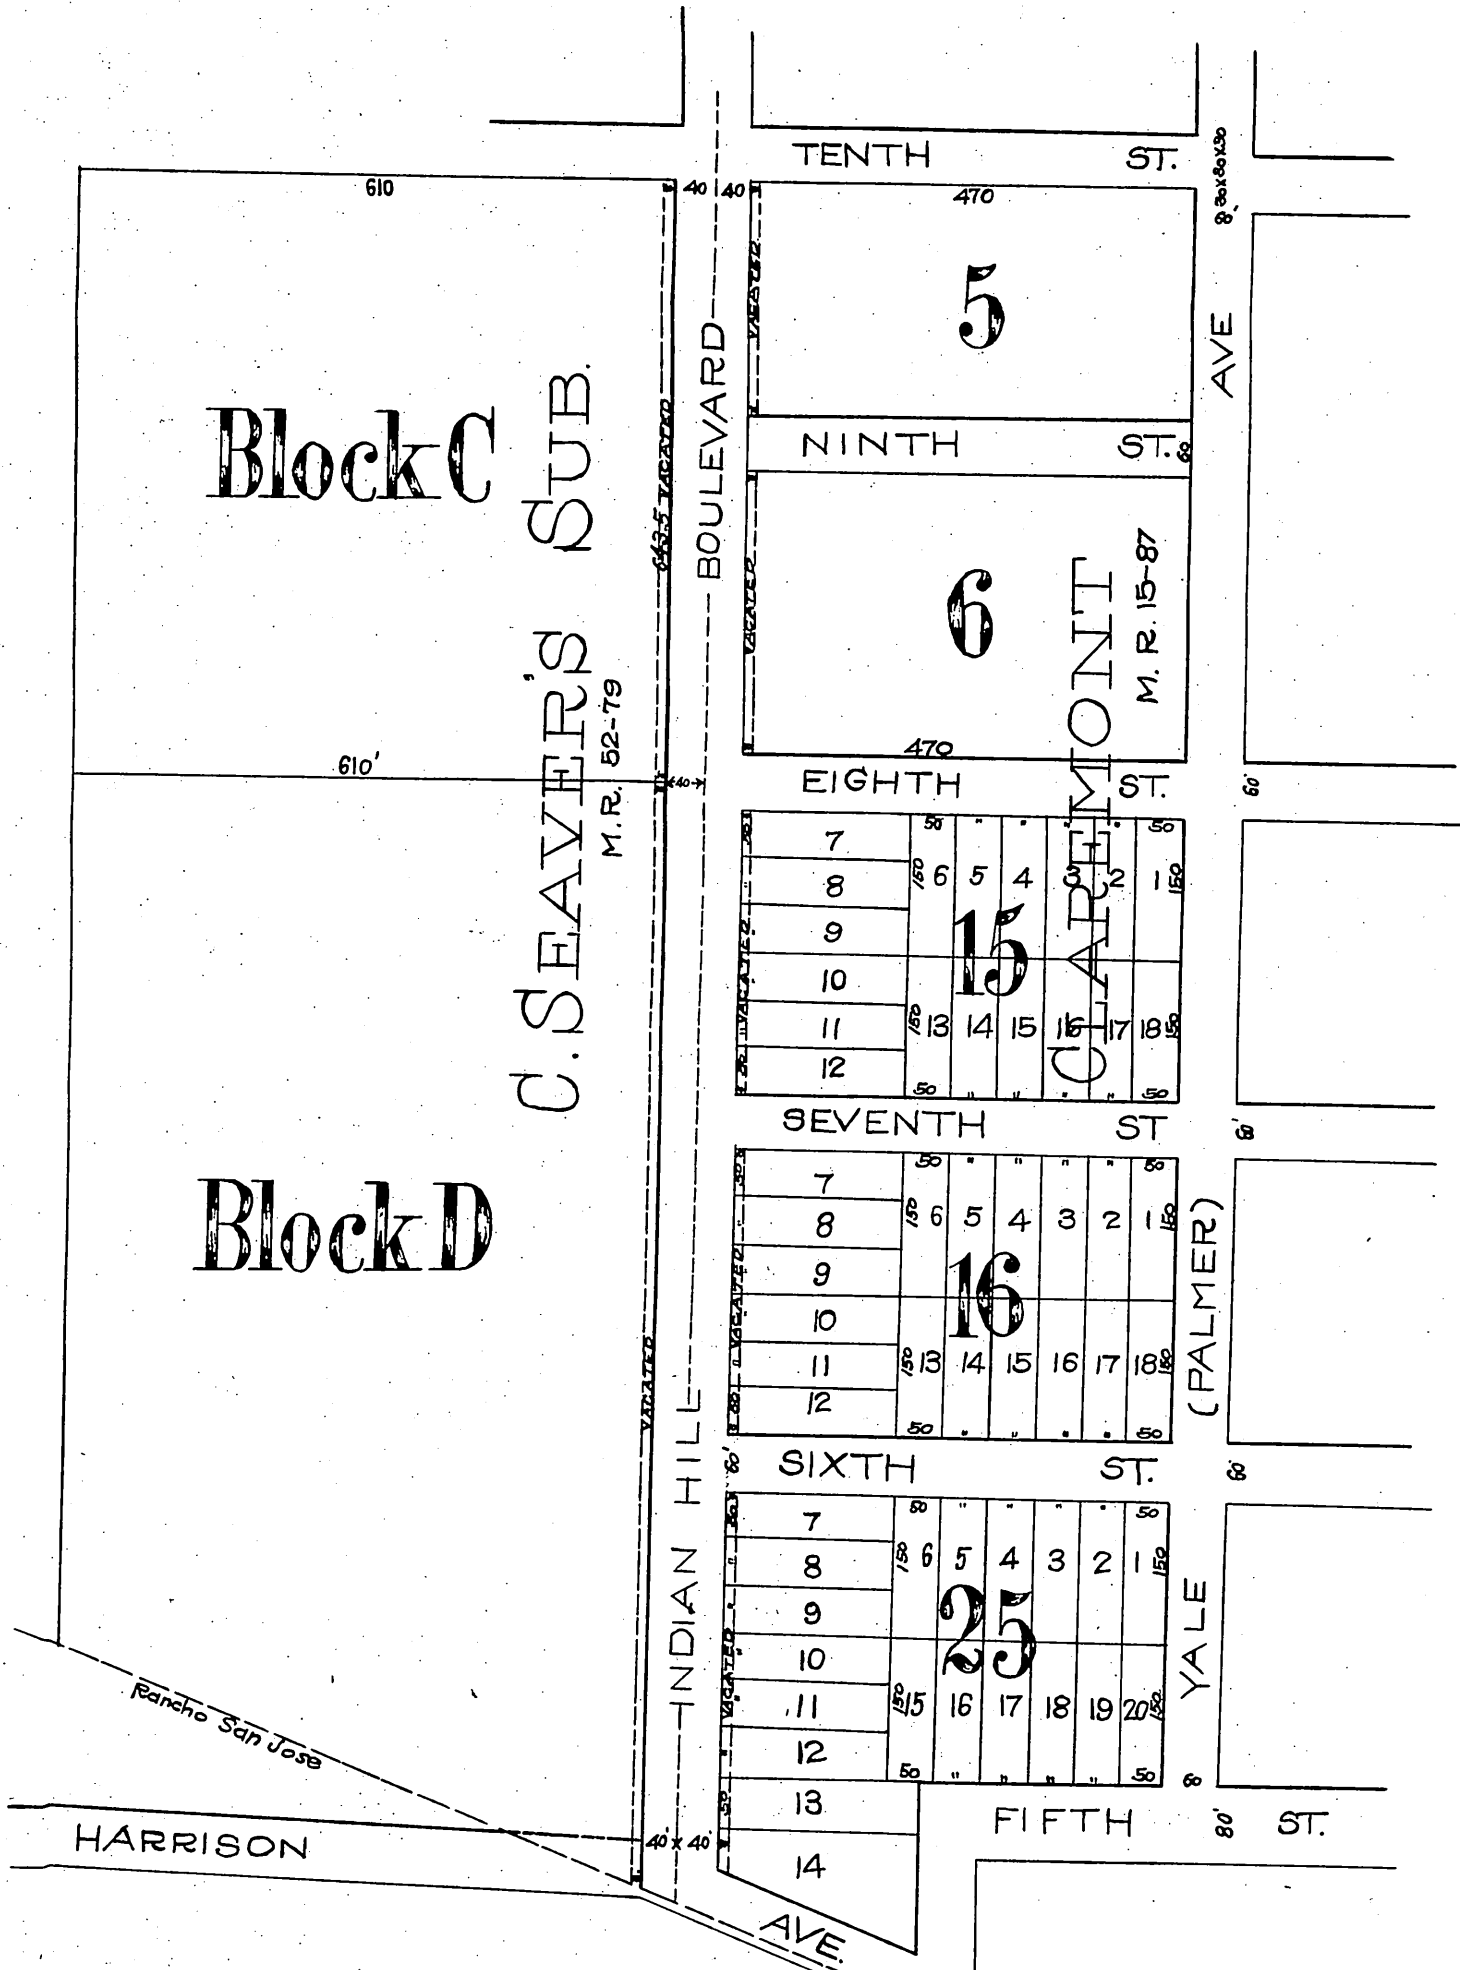

Office of the Board of Supervisors,  
of Los Angeles County, California  
Monday, January 14, 1907.

In Re Vacating of a Portion of Indian  
Hill Boulevard, San Jose Road District.

It is ordered that for the purpose of reducing Indian Hill Boulevard from a 100-foot street to a street 80 feet in width, that a ten foot strip from each side of said Indian Hill Boulevard, between Harrison Avenue and Tenth Street, in the Town of Claremont, San Jose Road District, County of Los Angeles, State of California, be and the same are hereby vacated and abandoned and the lands therein contained restored to acreage.

Recorded at request of W.S. Jones May 27  
1907, at 14 min. past 12.