


MR. 176-93-94

MAP
Showing 10ft. Alley on the west side
of the Town of Duarte ordered
closed from Duarte Ave. to Third Street
By the Board of Supervisors
April 19, 1904.

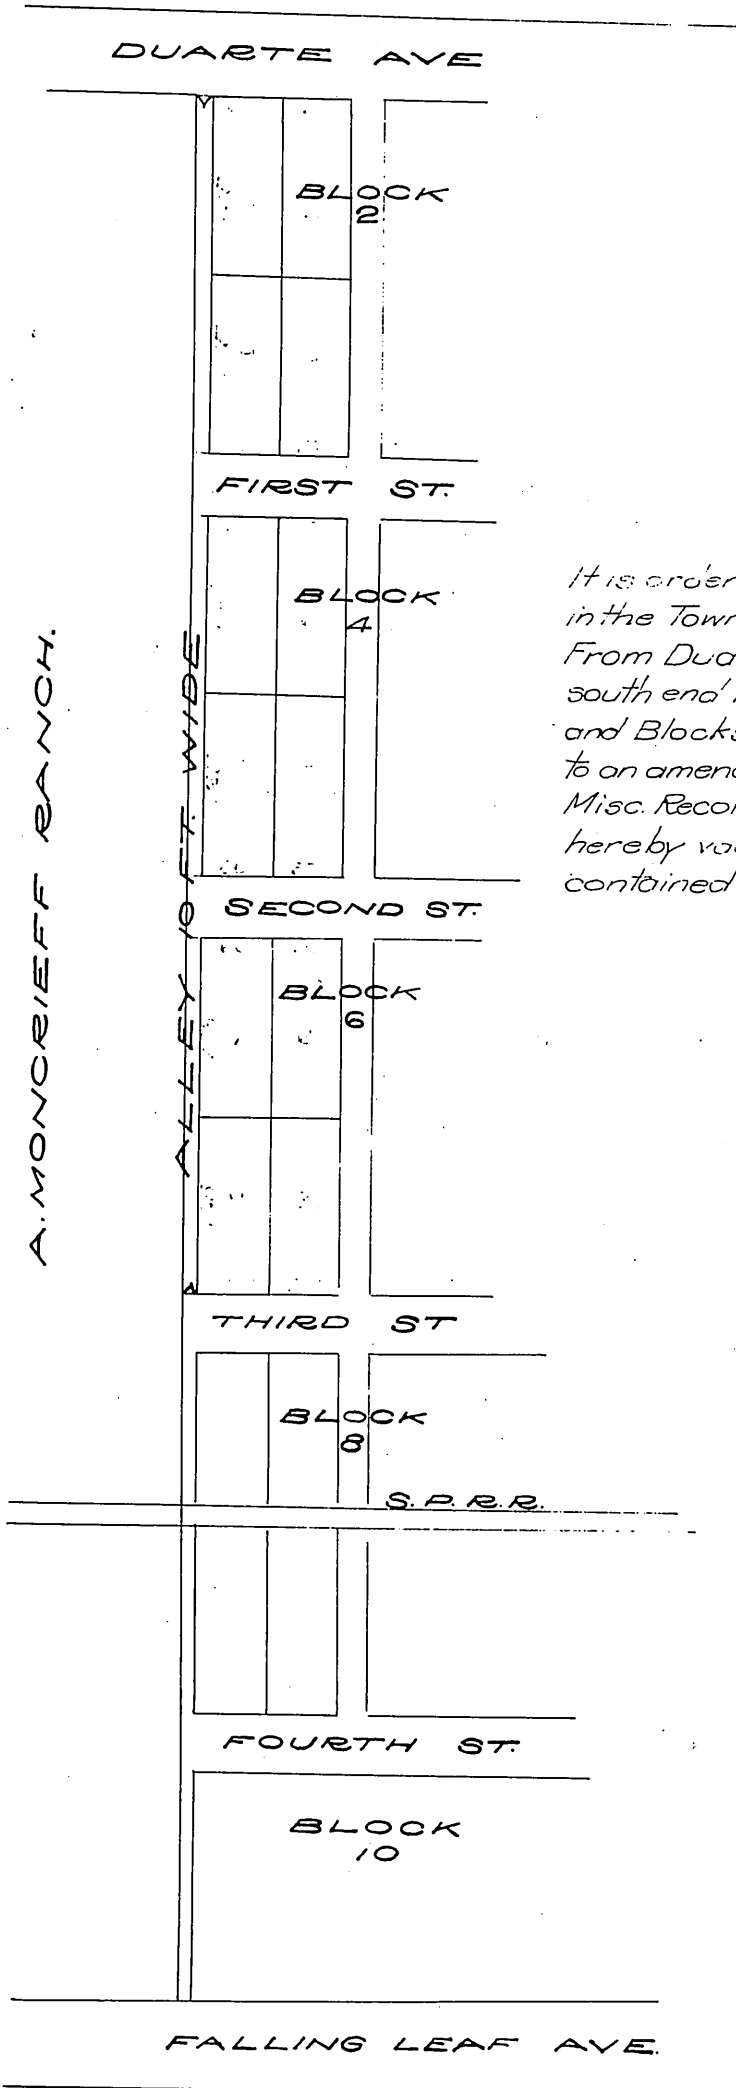

Office of the Board of Supervisors
Los Angeles County, California
April 19, 1904

It is ordered that that certain alley 10 feet wide, located
in the Townsite of Duarte, Duarte Road District, to-wit:
From Duarte Ave. on the north to Third Street on the
south end between A. Moncreiff ranch on the west side
and Blocks 2, 4 and 6 of the Duarte Townsite, according
to an amended map of the town of Duarte recorded in
Misc. Records Book 19, page 62,--be and the same is
hereby vacated and abandoned and the land therein
contained restored to coverage.

Xt 102

A full true and correct copy of
original recorded at request of
E. Roy. Nov. 29, 1910 at 6 Min. past 2 P.M.

Comp. H.C.T.