


# TRACT No. 903

Being the property of the Department of Public Service of the City of Los Angeles, comprising a portion of Rancho Los Felis as per map recorded in Book 1, Page 164 of Patents formerly known as Reservoir Site No. 7, Lot 3, Block 30, and Fractional Lot 6 Block 31 as per map of the Reservoir and its Vicinity recorded in Book 2 Pages 209, 210 and 211 of Miscellaneous Records, of Los Angeles County, and that portion of Baxter Street which was vacated by the City of Los Angeles under Ordinances Nos. 21140 and 22522

(New Series)  
Scale-200 Ft. per in.

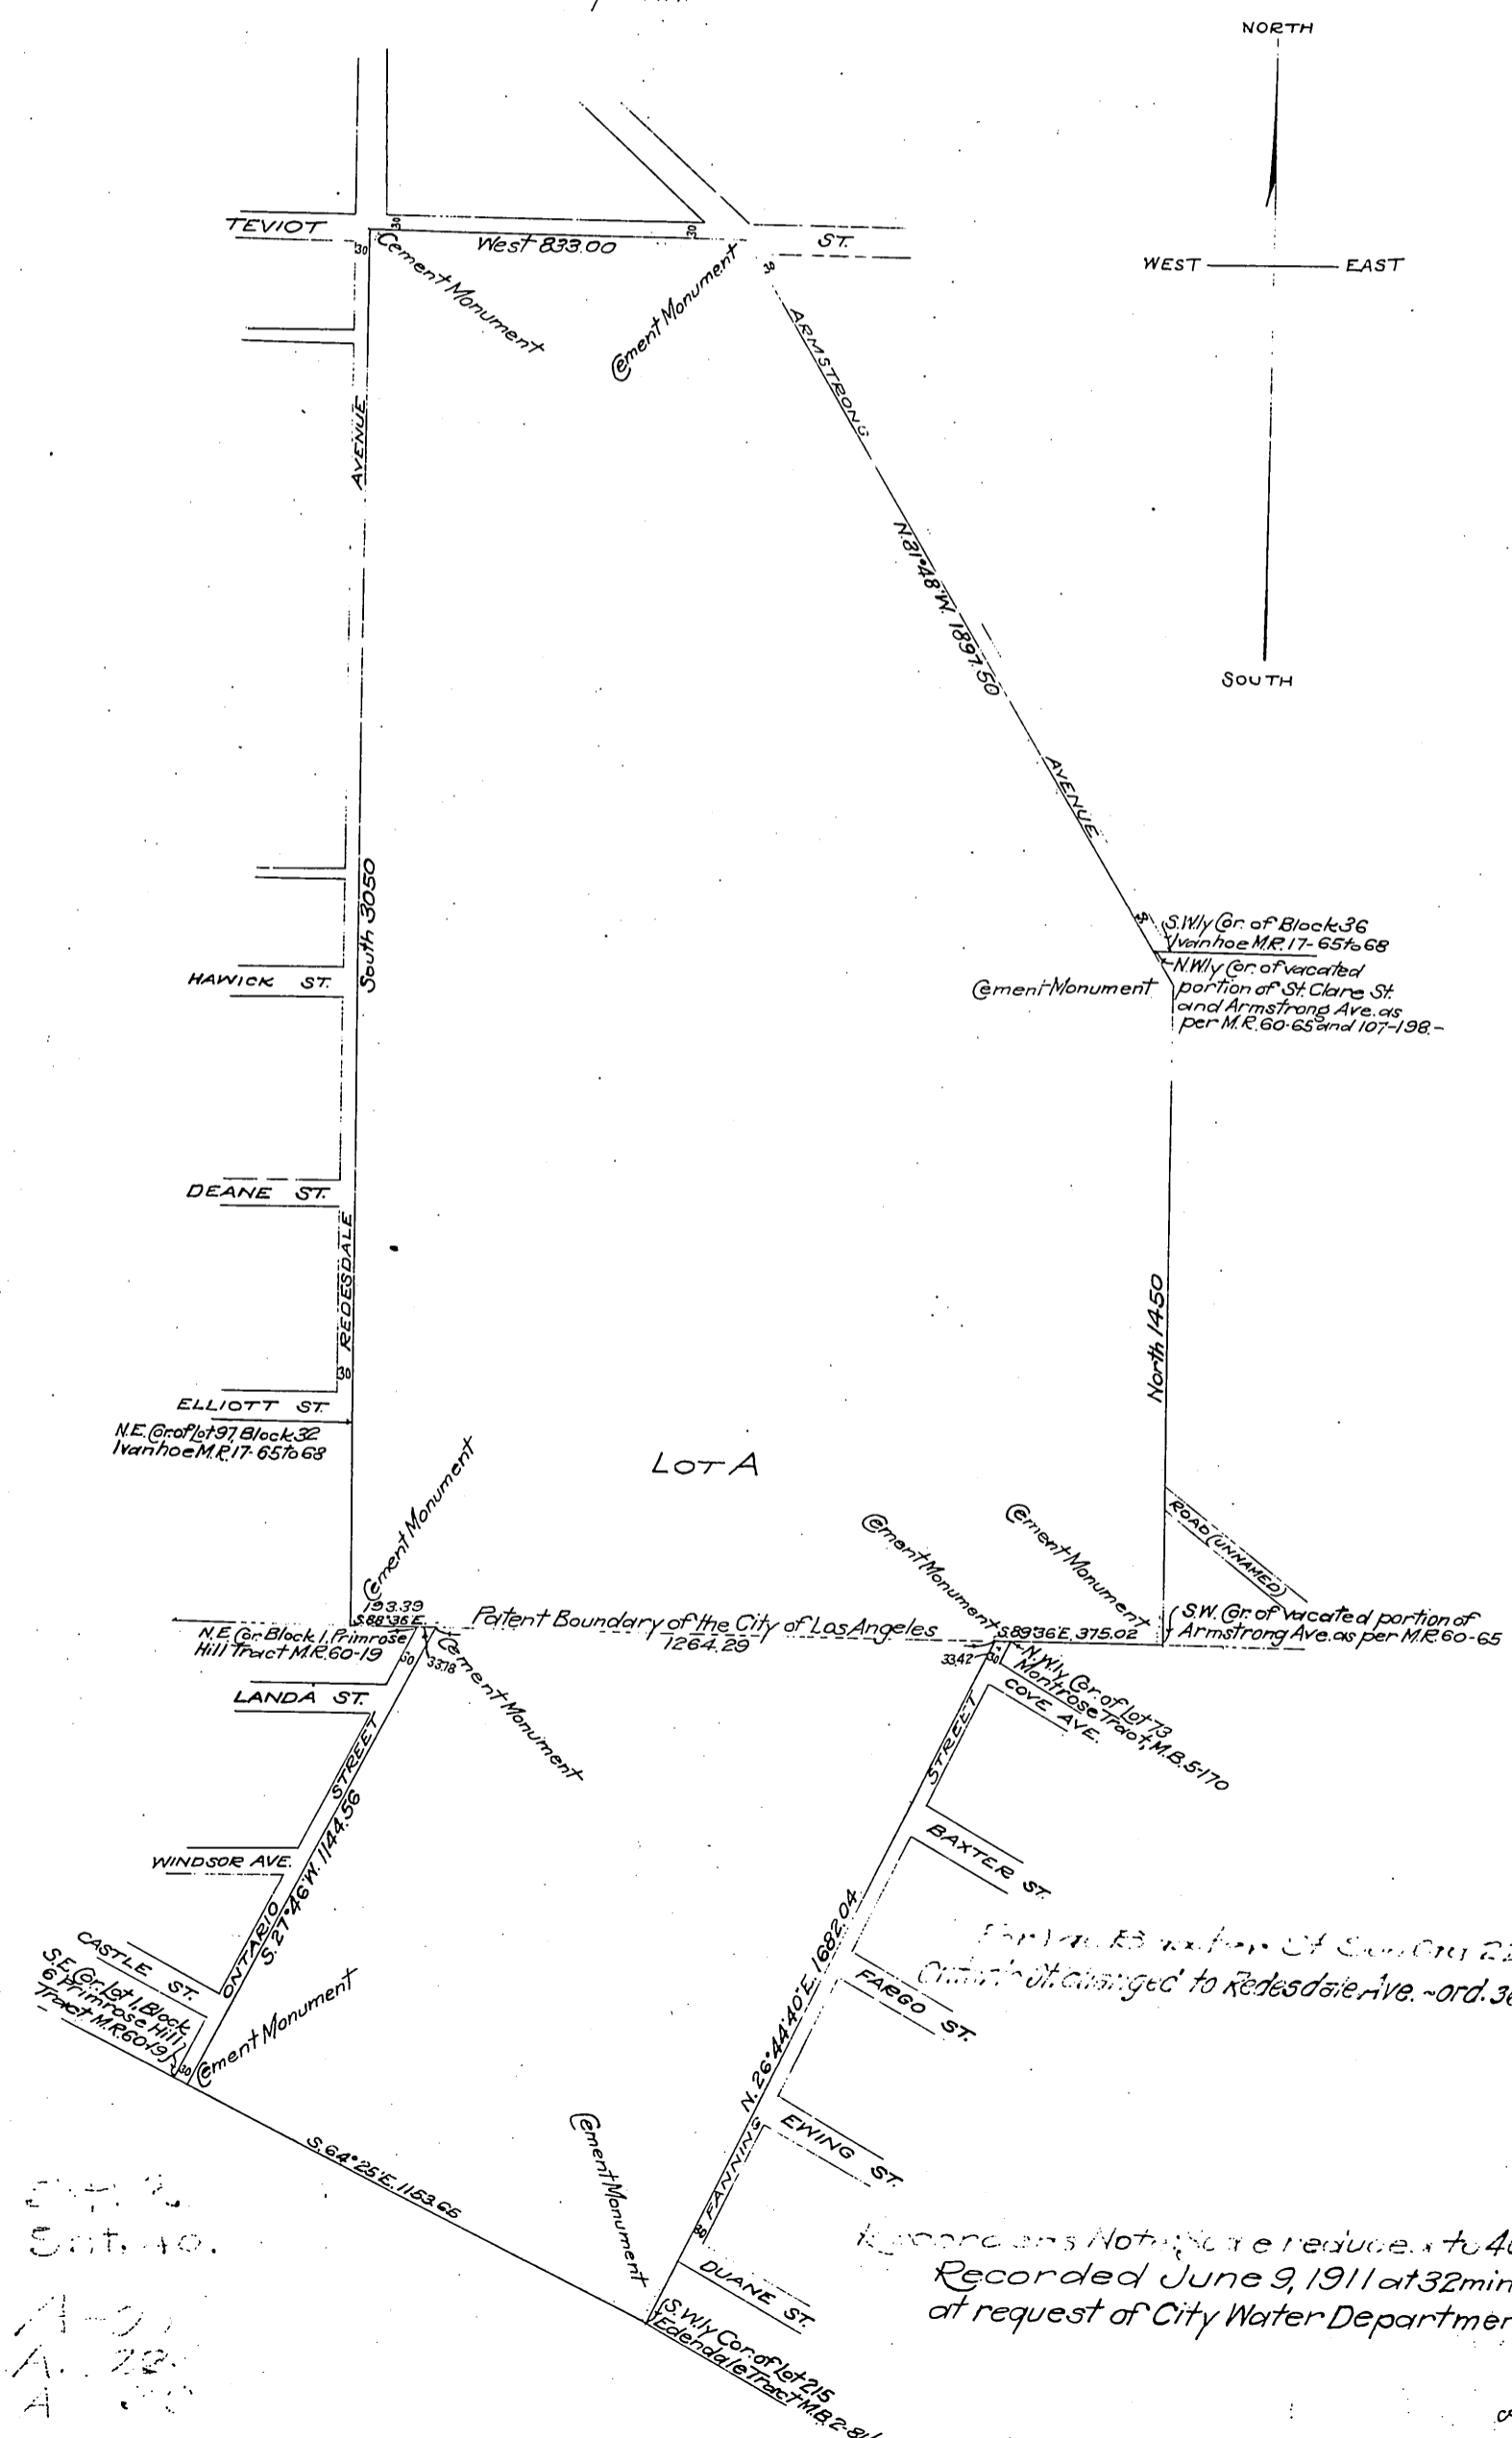

57.0  
50.40.  
A-91  
A. 225  
A. 226

Records Not to be reduced to 400 ft.  
Recorded June 9, 1911 at 32 min. past 2  
at request of City Water Department.

Comp. H.C.T.