

L.A. & S.L.R.R. CO'S. TRACT.
UNIT NO. 1

Partly in the City of Pasadena and
partly in the City of South Pasadena.
Being a Subdivision of

a portion of Lot 1, Byron O. Clark's Sub.	Book	10, Page 17	Misc. Rec.
" " " Lots 9, 10 & 12, Brooks and Buttner's Sub.	"	15, " 45	" "
" " " Lots 4 & 17, Block A, San Pascual Tract.	"	5 " 290-1	" "
" " " Lot 4, Re-Plat of T. Banbury's Sub.	"	36 " 57	" "
" " " Lots 82 to 86 incl., 88 & 89, Mountain View Tract.	"	21 " 77	" "
" " " Lots 34 to 40 incl. of the Mosher Tract.	"	9 " 50	" "
" " " Divisions B & G of San Gabriel Orange Grove Assn's Lands	"	32 " 556-9	" "
all of Lots 9 to 15 incl. and 29 to 31 incl. of Syndicate Sub.	"	18 " 3	" "
a portion of Lots 1 to 6 incl. and all of Lot 13 of Replat of McQuilling's Sub.	"	7 " 101	" "
all of Lots 17 to 30 incl., 44, 45, 49 & 50 & por. of Lot 51 of Dr. Congar Tract.	"	7 " 74	" "
all of Lot 48 of Dr. Congar Tract.	"	66 " 23	" "
all of Lots 1 & 2 and portion of Lot 3 of Tract No. 2766.	"	31 " 38	of Maps
a portion of Lots 4 & 9, Block A, and a portion of Lot 25, Block B, James Smith Tract.	"	6 " 250	Misc. Rec.
" " " " 5 to 8 incl. and 22 to 25 incl. of Block B of Magee Galbraith and Markham Tr.	"	6 " 309	" "
all of Lots 12 & 13 and portion of Lots 17 to 20 incl. of Martin's Sub.	"	10 " 46	" "
a portion of Lots 23 to 29 incl. and 31 of H.H. Markham Tract.	"	10 " 96	" "
" " " " 1 to 4, incl. Block 1, La Fuente Place.	"	10 " 93	" "
" " " " 1 to 6, and all of Lot 7 and a portion of Lot 8, Alessandro Tract.	"	7 " 84	" "
" " " " 1 to 7, of Replat of Barclay's Sub.	"	7 " 84	" "
" " " " 17 to 20 incl. and 26 to 30 incl. of Mills Tract.	"	11 " 33	" "
all of Lots 14, 15 & 19 and a portion of Lots 16, 18 & 26 of G.E. Smith's Sub.	"	14 " 93	" "
a portion of Wallis Street, Vacated by City of Pasadena.			Ordinance No. 1145
" " " Lot 12, Block N, San Pasqual Tract.	Book	3, Page 315	Misc. Rec.
" " " San Pasqual Rancho.	"	1 " 1920	of Patents
" " " Lots 3, 8 & 9 of Calvin Fletcher's Sub.	"	4 " 546	Misc. Rec.
" " " " 1 to 14, Block A, A.A. Burrows Sub.	"	18 " 41	" "
" " " " 27 to 48 incl. Block 1, Mountain View Tract.	"	22 " 356	" "
" " " Pasadena Ave. (formerly Arroyo Drive), Vacated by City of South Pasadena			Ordinance No. 685
" " " of Lots 10 & 18 S.H. Doolittle's Sub.	Book	10, Page 28	Misc. Rec.
and a portion of Lots 8 to 13 incl., Block 3, Ralph Rogers Resub.	"	24, " 19	" "
SCALE 1"=100'			JULY 1929

In Re Approval of the
L.A. & S.L.R.R. CO'S. TRACT, UNIT NO. 1
in accordance with Section 3658A
of the Political Code, State of California
motion of Supervisor Wright }
Whereas, the property of the L.A. & S.L.R.R. Co. through the Cities of Pasadena and
South Pasadena consists of a great number of small parcels of land, for which
no map appears of record; and the County Surveyor having been directed by
the Board of Supervisors to make a map of said property; Now therefore, on
duly seconded and carried, it is ordered that the attached map of the L.A. &
S.L.R.R. Co's. Tract, Unit No. 1, be and the same is hereby approved and adopted as the Official Map of said tract,
in accordance with Section 3658A of the Political Code of the State of California for the purpose of describing
said property in making assessments.
The Clerk of this Board is directed to endorse on the face of said map a copy of this order authenticated by
the Seal of the Board of Supervisors.
Approved:

<u>R. McQuinn</u> Chairman, Board of Supervisors, 4th Supervisorial District.	<u>Frank [Signature]</u> 1st Supervisorial District.	<u>[Signature]</u> 2nd Supervisorial District.	<u>[Signature]</u> 3rd Supervisorial District.	<u>[Signature]</u> 5th Supervisorial District.
---	---	---	---	---

I hereby certify that the foregoing order was adopted by the Board of Supervisors at a meeting of said
Board held August 12, 1929.
L.E. Lampton, County Clerk and Ex-officio Clerk of the Board of Supervisors of the County of Los Angeles,
State of California

By M. A. [Signature] Deputy

I, J.E. Rockhold, hereby certify that I am the County Surveyor of the County of Los Angeles, State of
California and that this map was made under my direction July 1929, in accordance with
Section 3658A of the Political Code of the State of California, under the direction and with
the approval of the Board of Supervisors, by an order adopted by said Board on May 3, 1929.


J.E. Rockhold
County Surveyor

This map was compiled from data furnished by the Right of Way Department of the L.A. & S.L.R.R. Company

SHEET 2 OF 11 SHEETS
IN THE CITY OF SOUTH PASADENA.
SCALE 1 INCH = 100 FEET.

L.A. & S.L.R.R. CO'S TRACT



— UNIT NO. 1 —

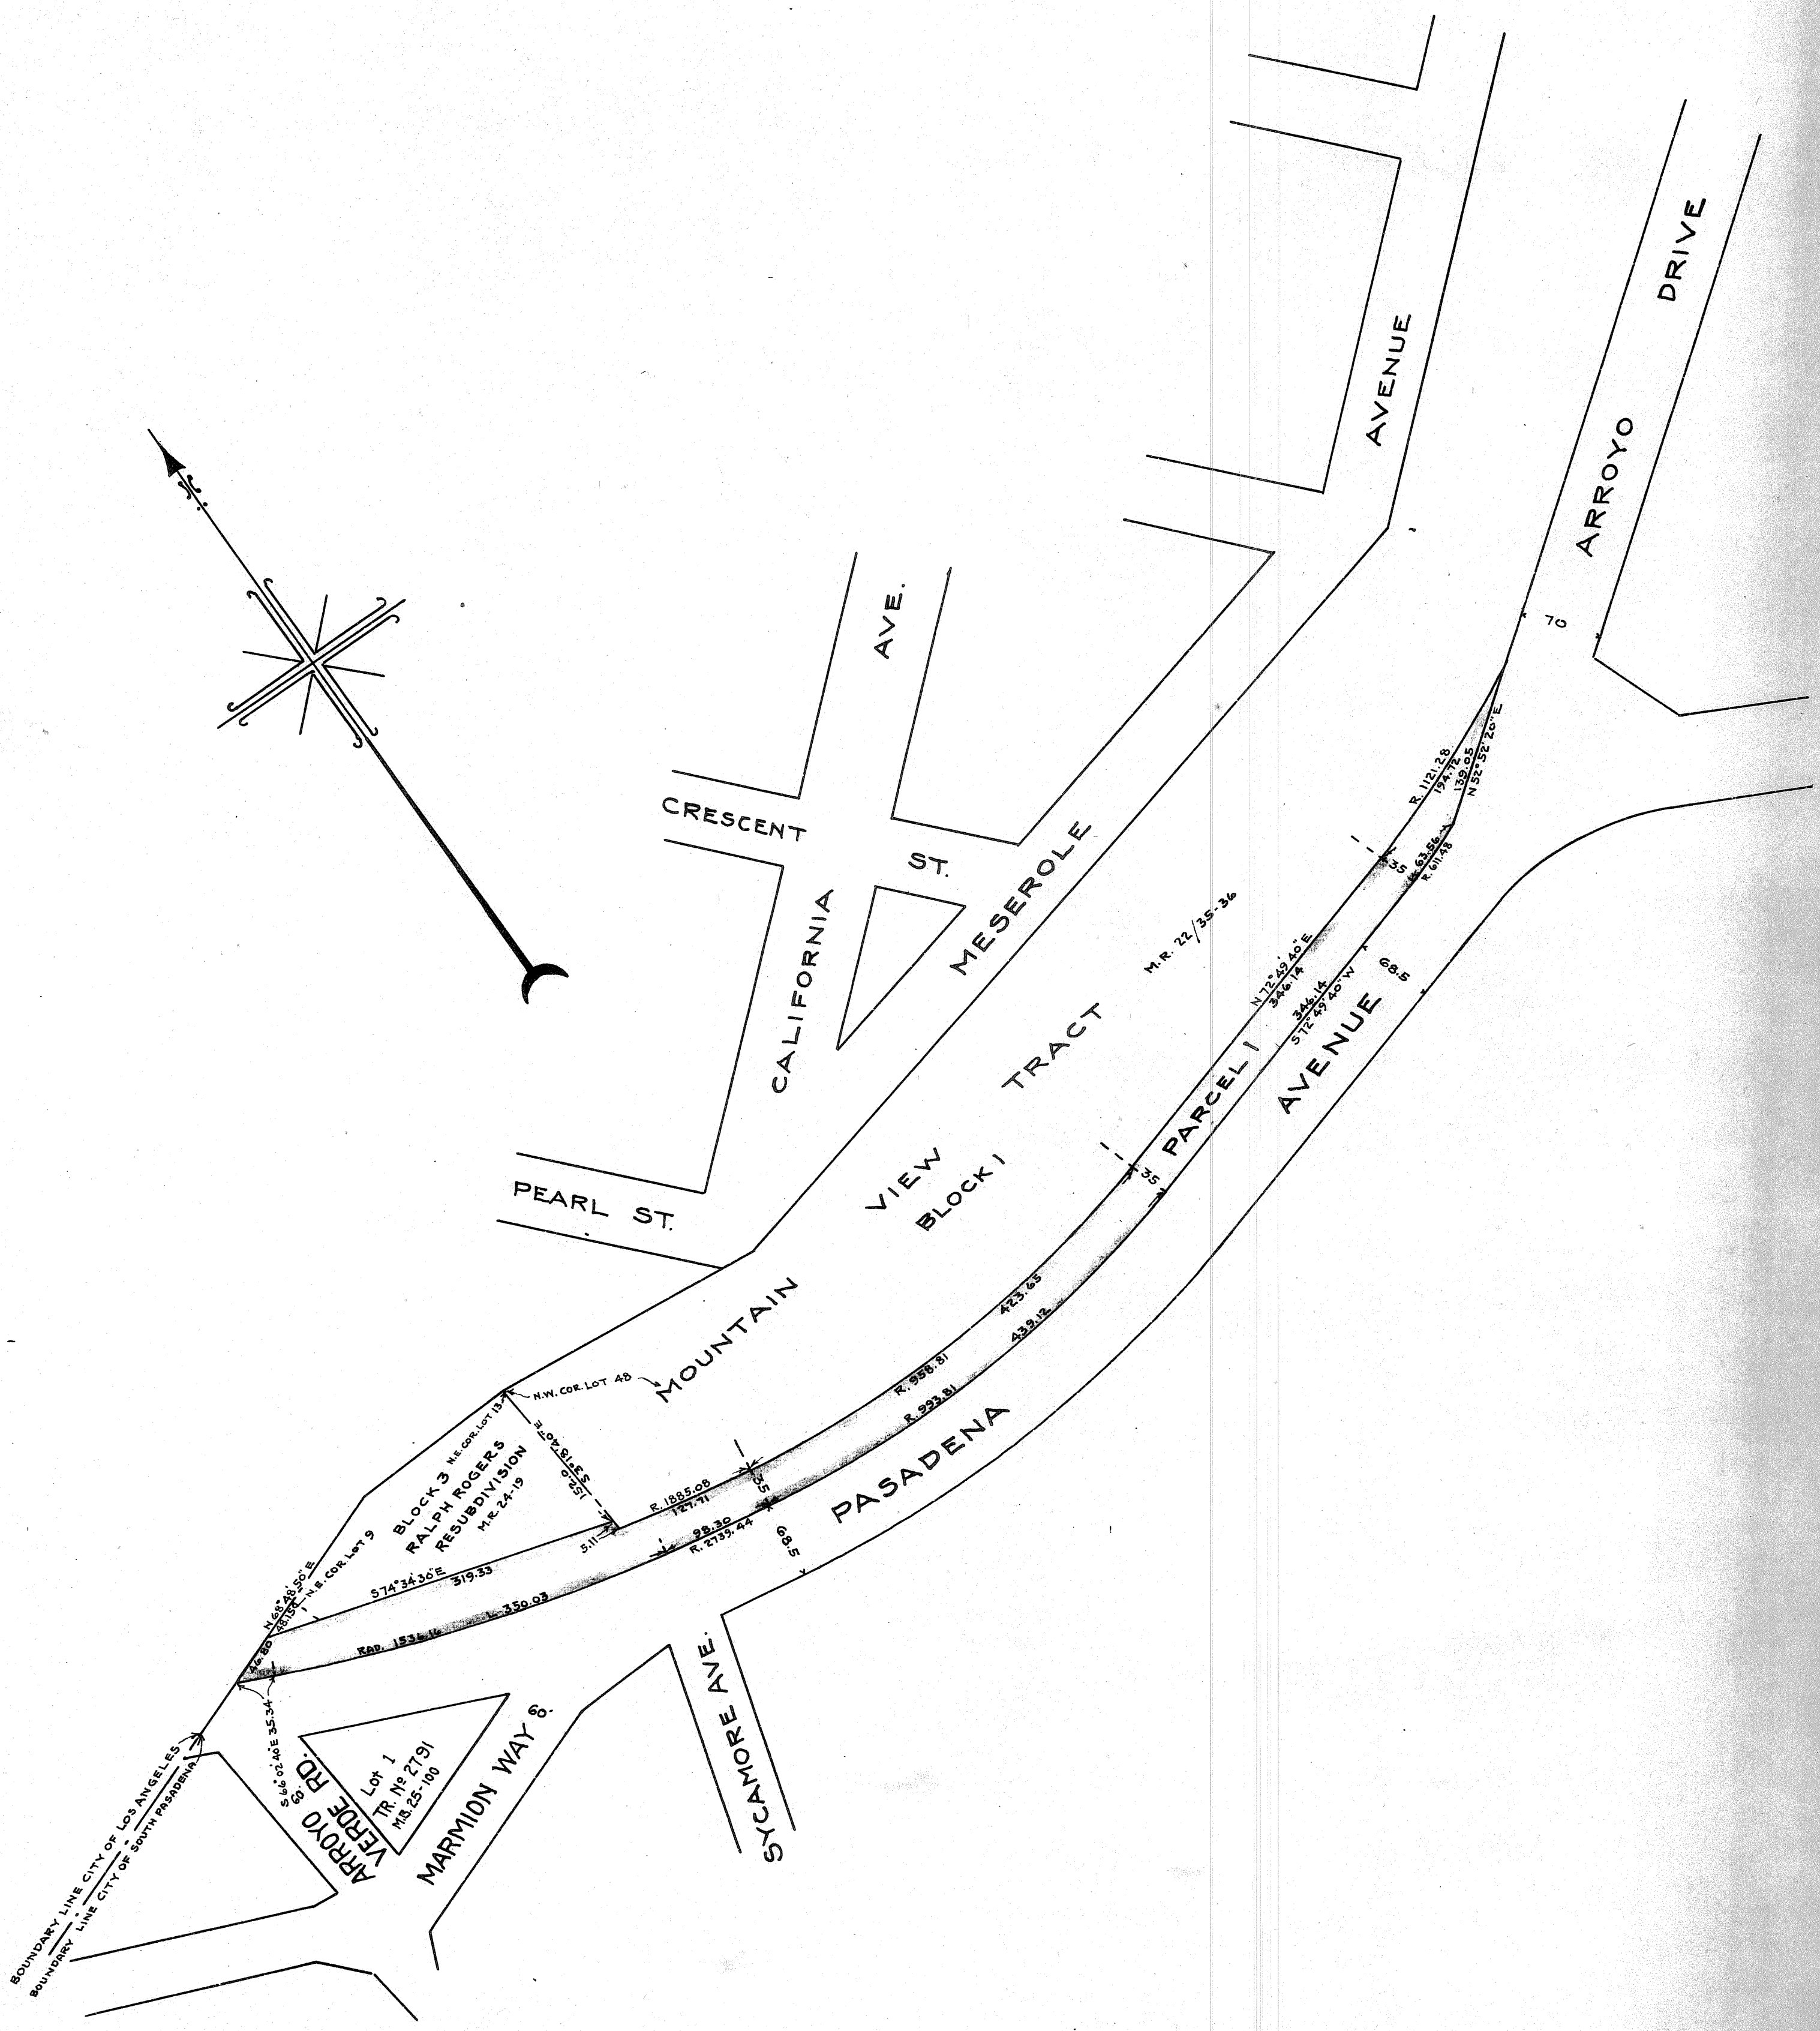


SHEET 3 OF 11 SHEETS
IN THE CITY OF SOUTH PASADENA
SCALE 1 INCH = 100 FEET.

L.A. & S.L.R.R. CO'S TRACT

— UNIT NO. 1 —

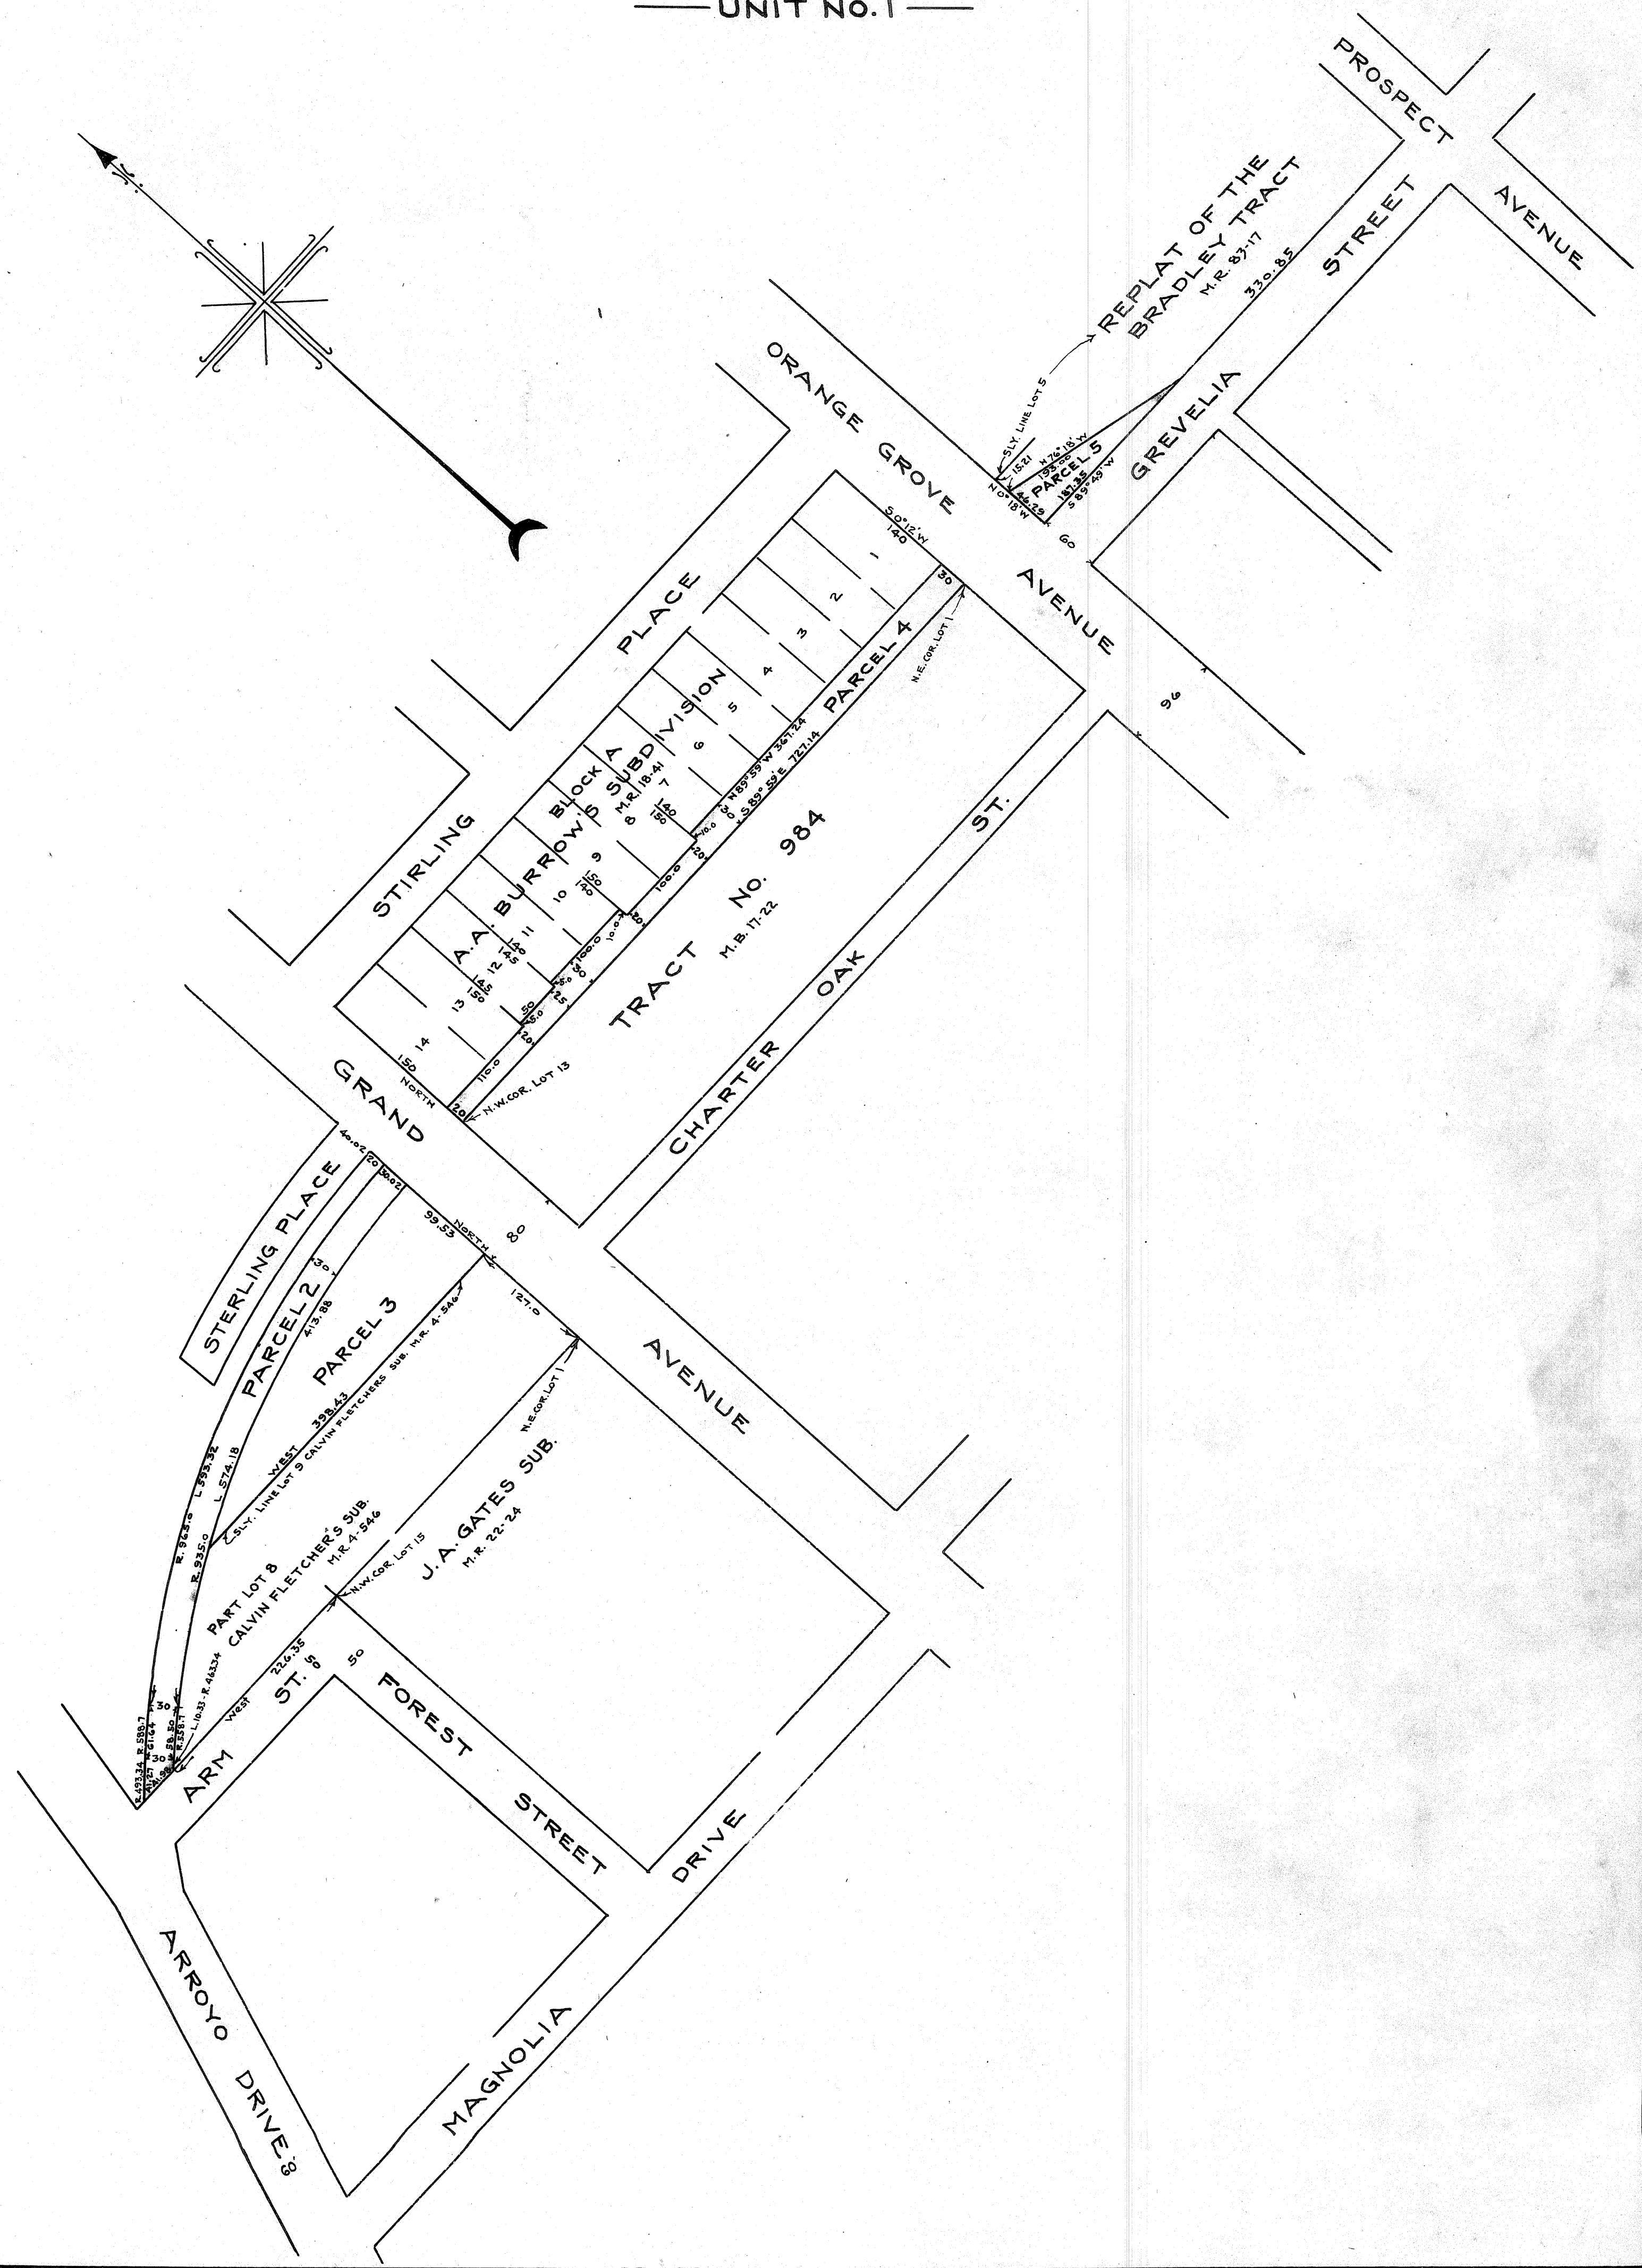
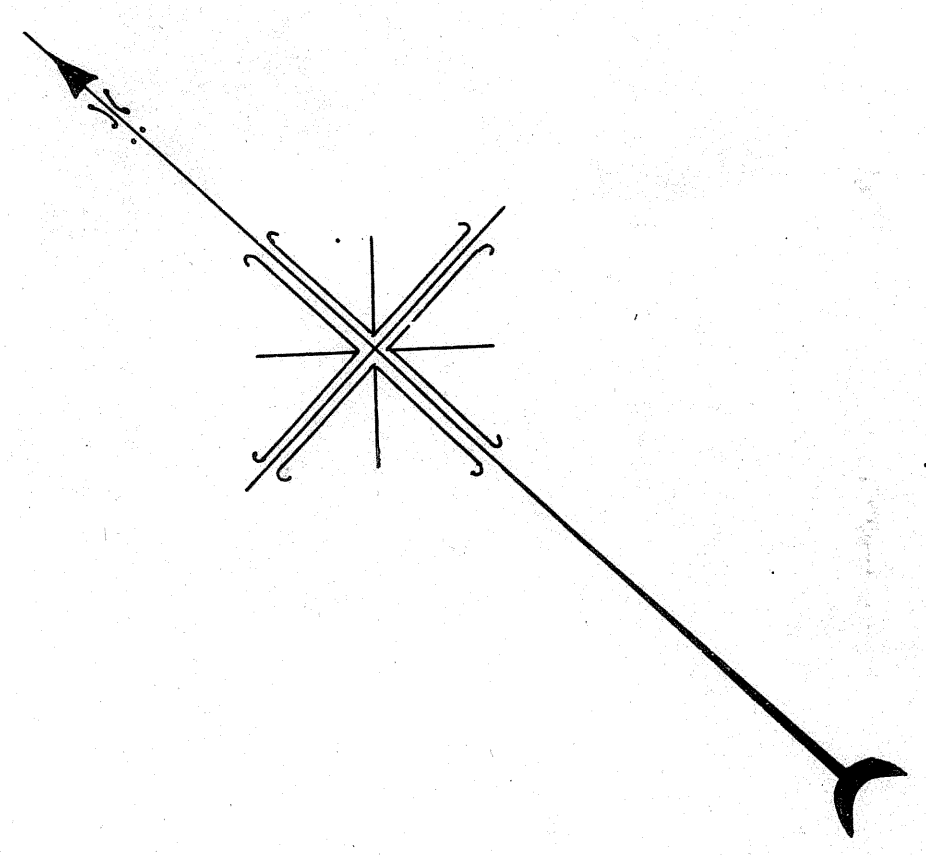


L.A. & S.L.R.R. CO'S TRACT
UNIT NO. 1


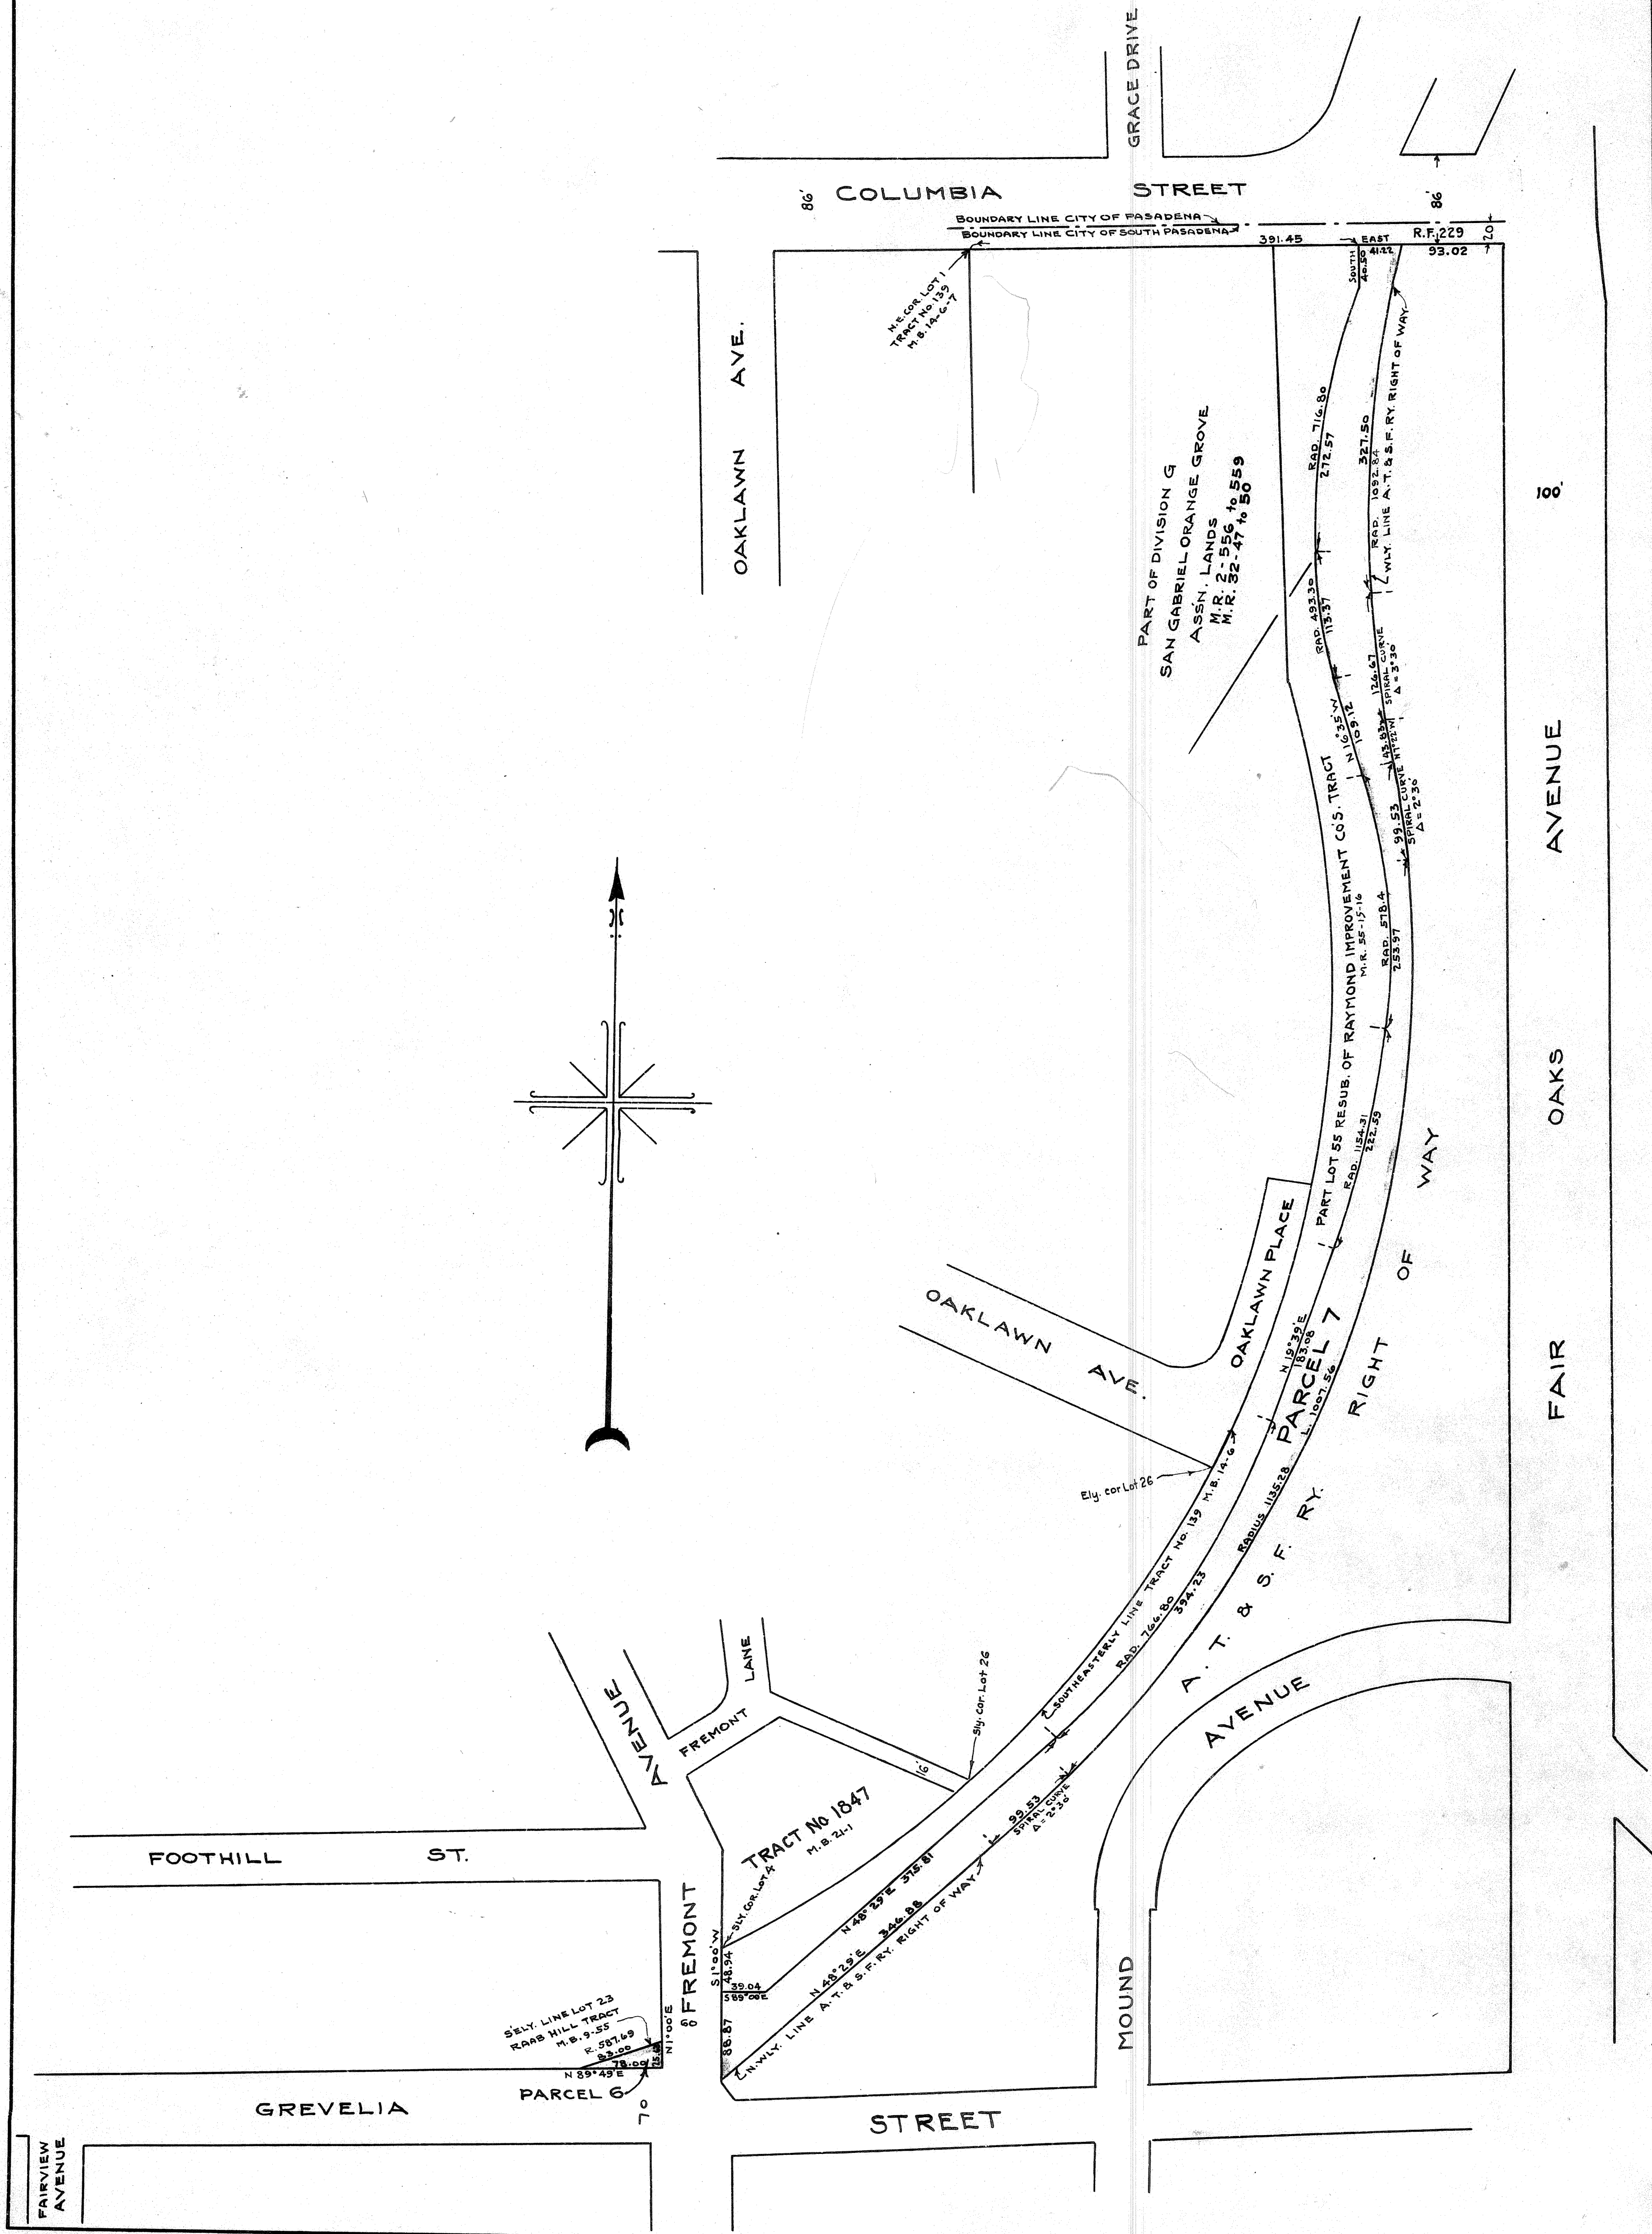


L.A. & S.L.R.R. CO'S TRACT

— UNIT NO.1 —

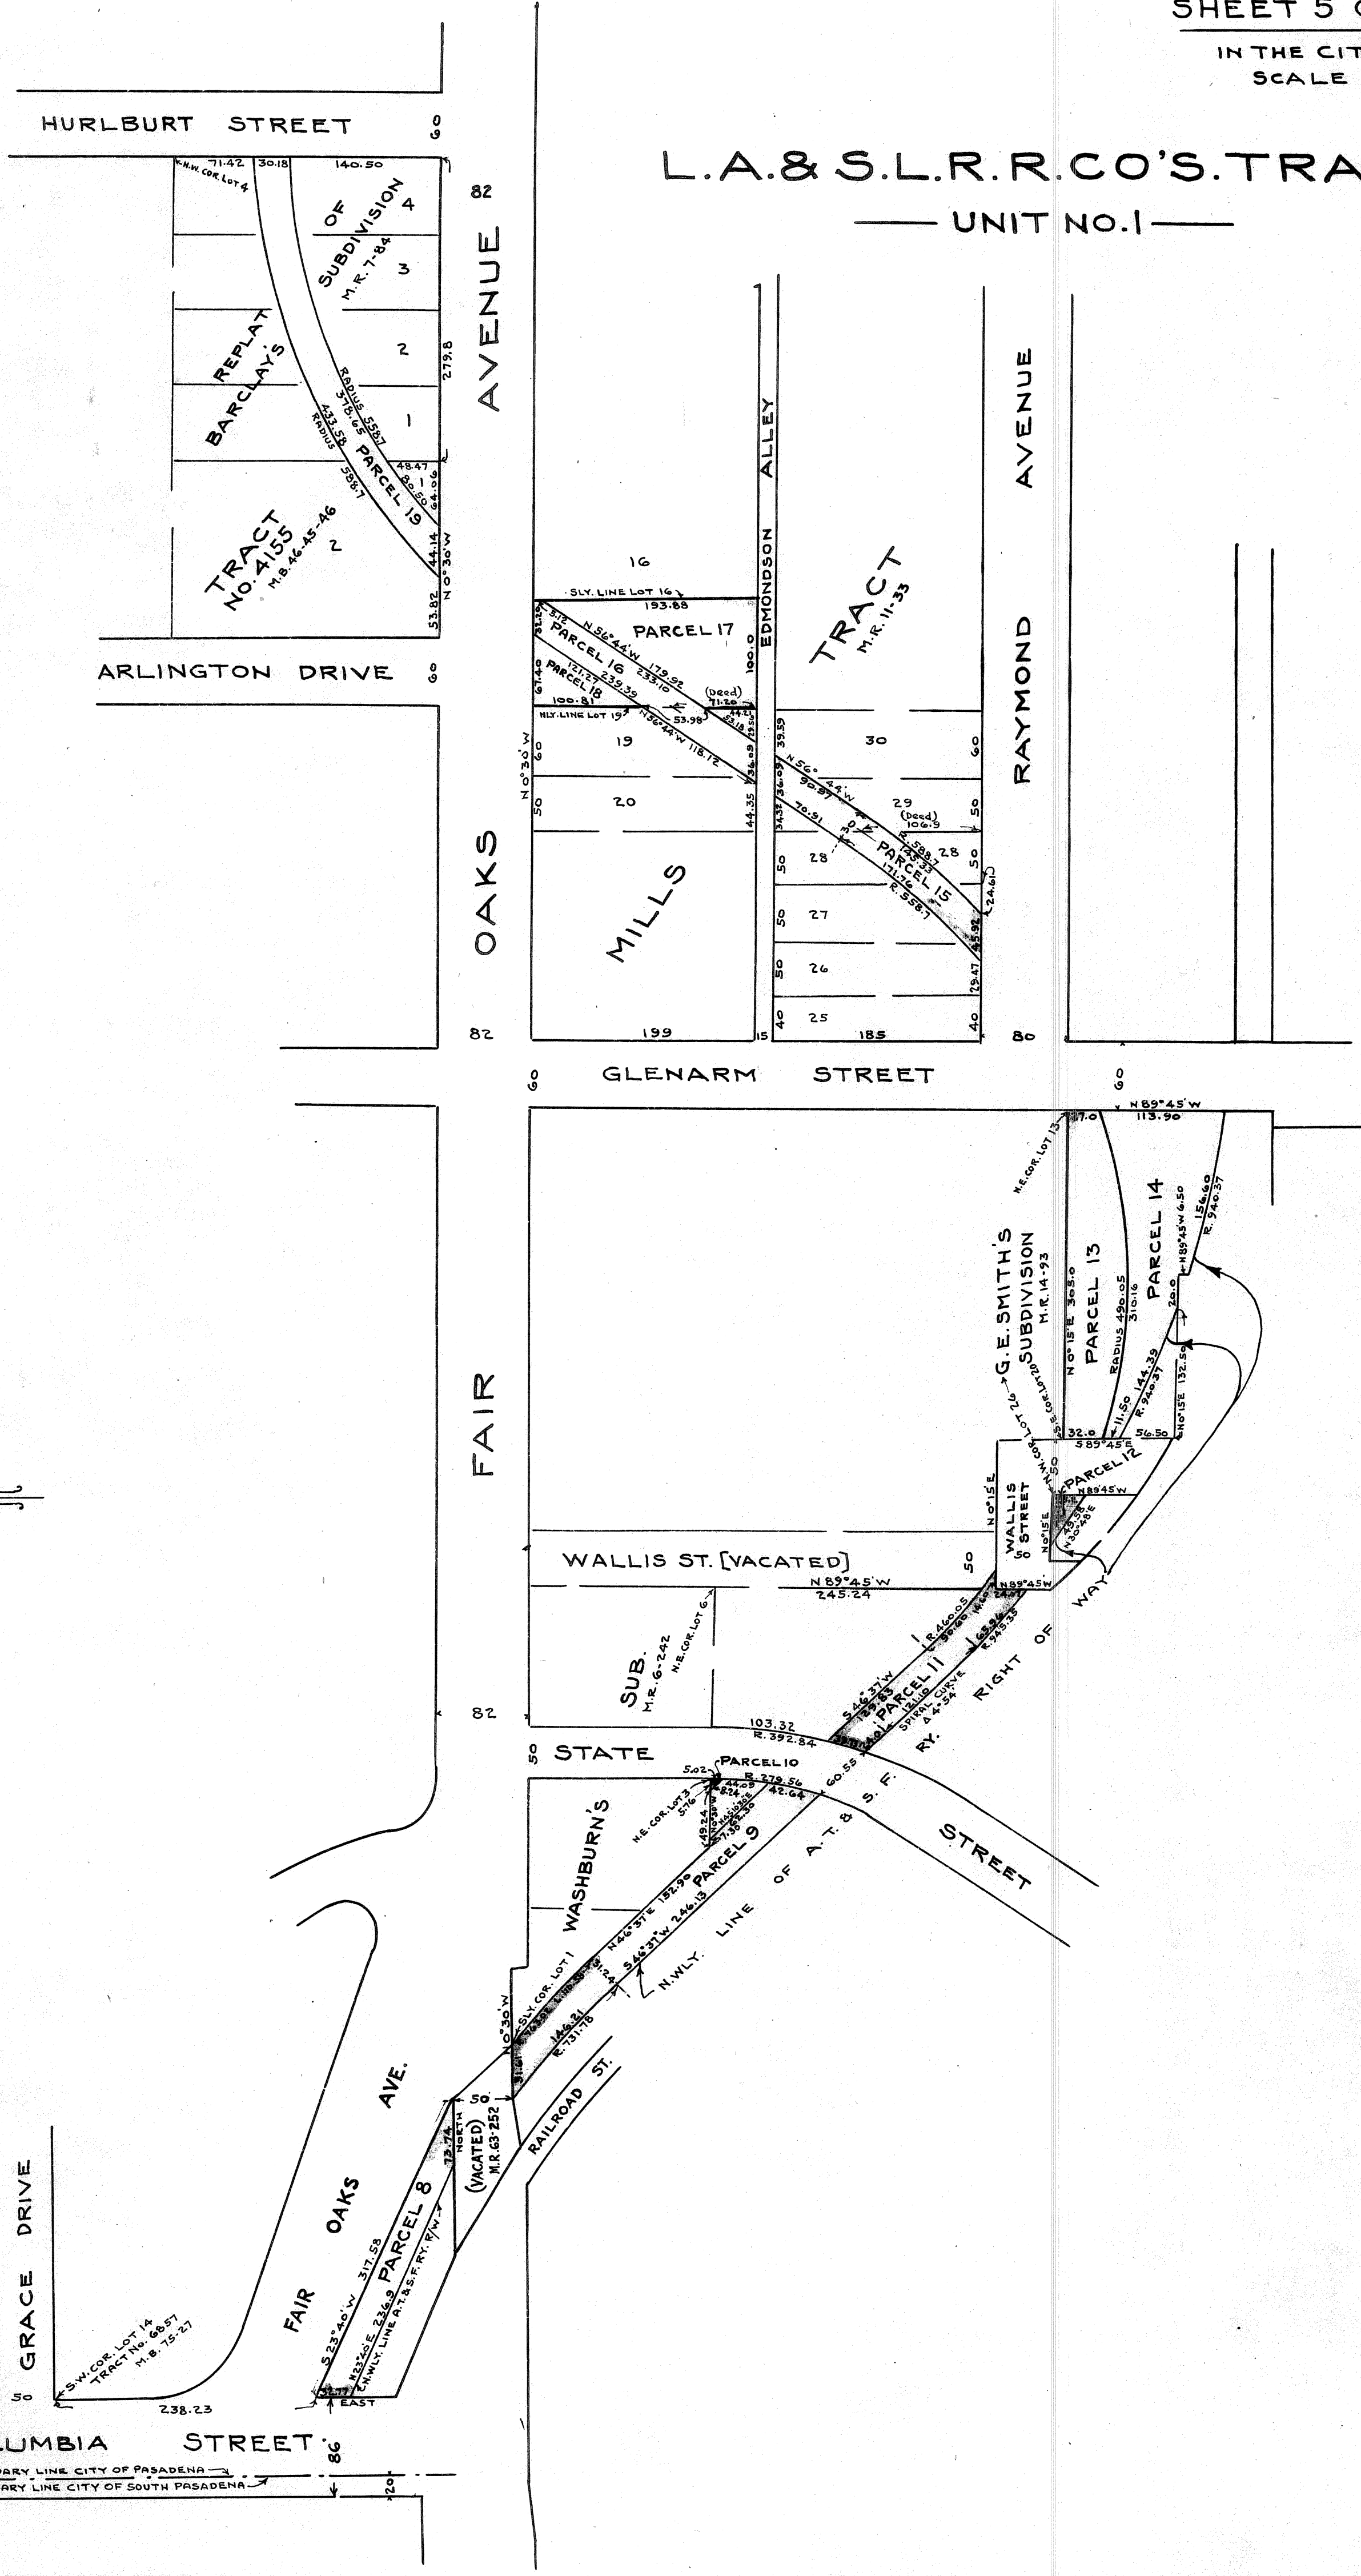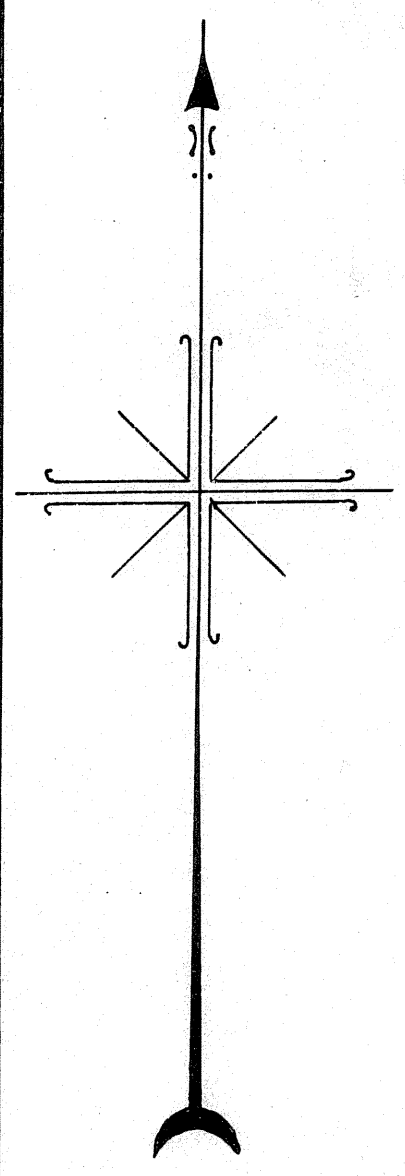


UNIT NO. I

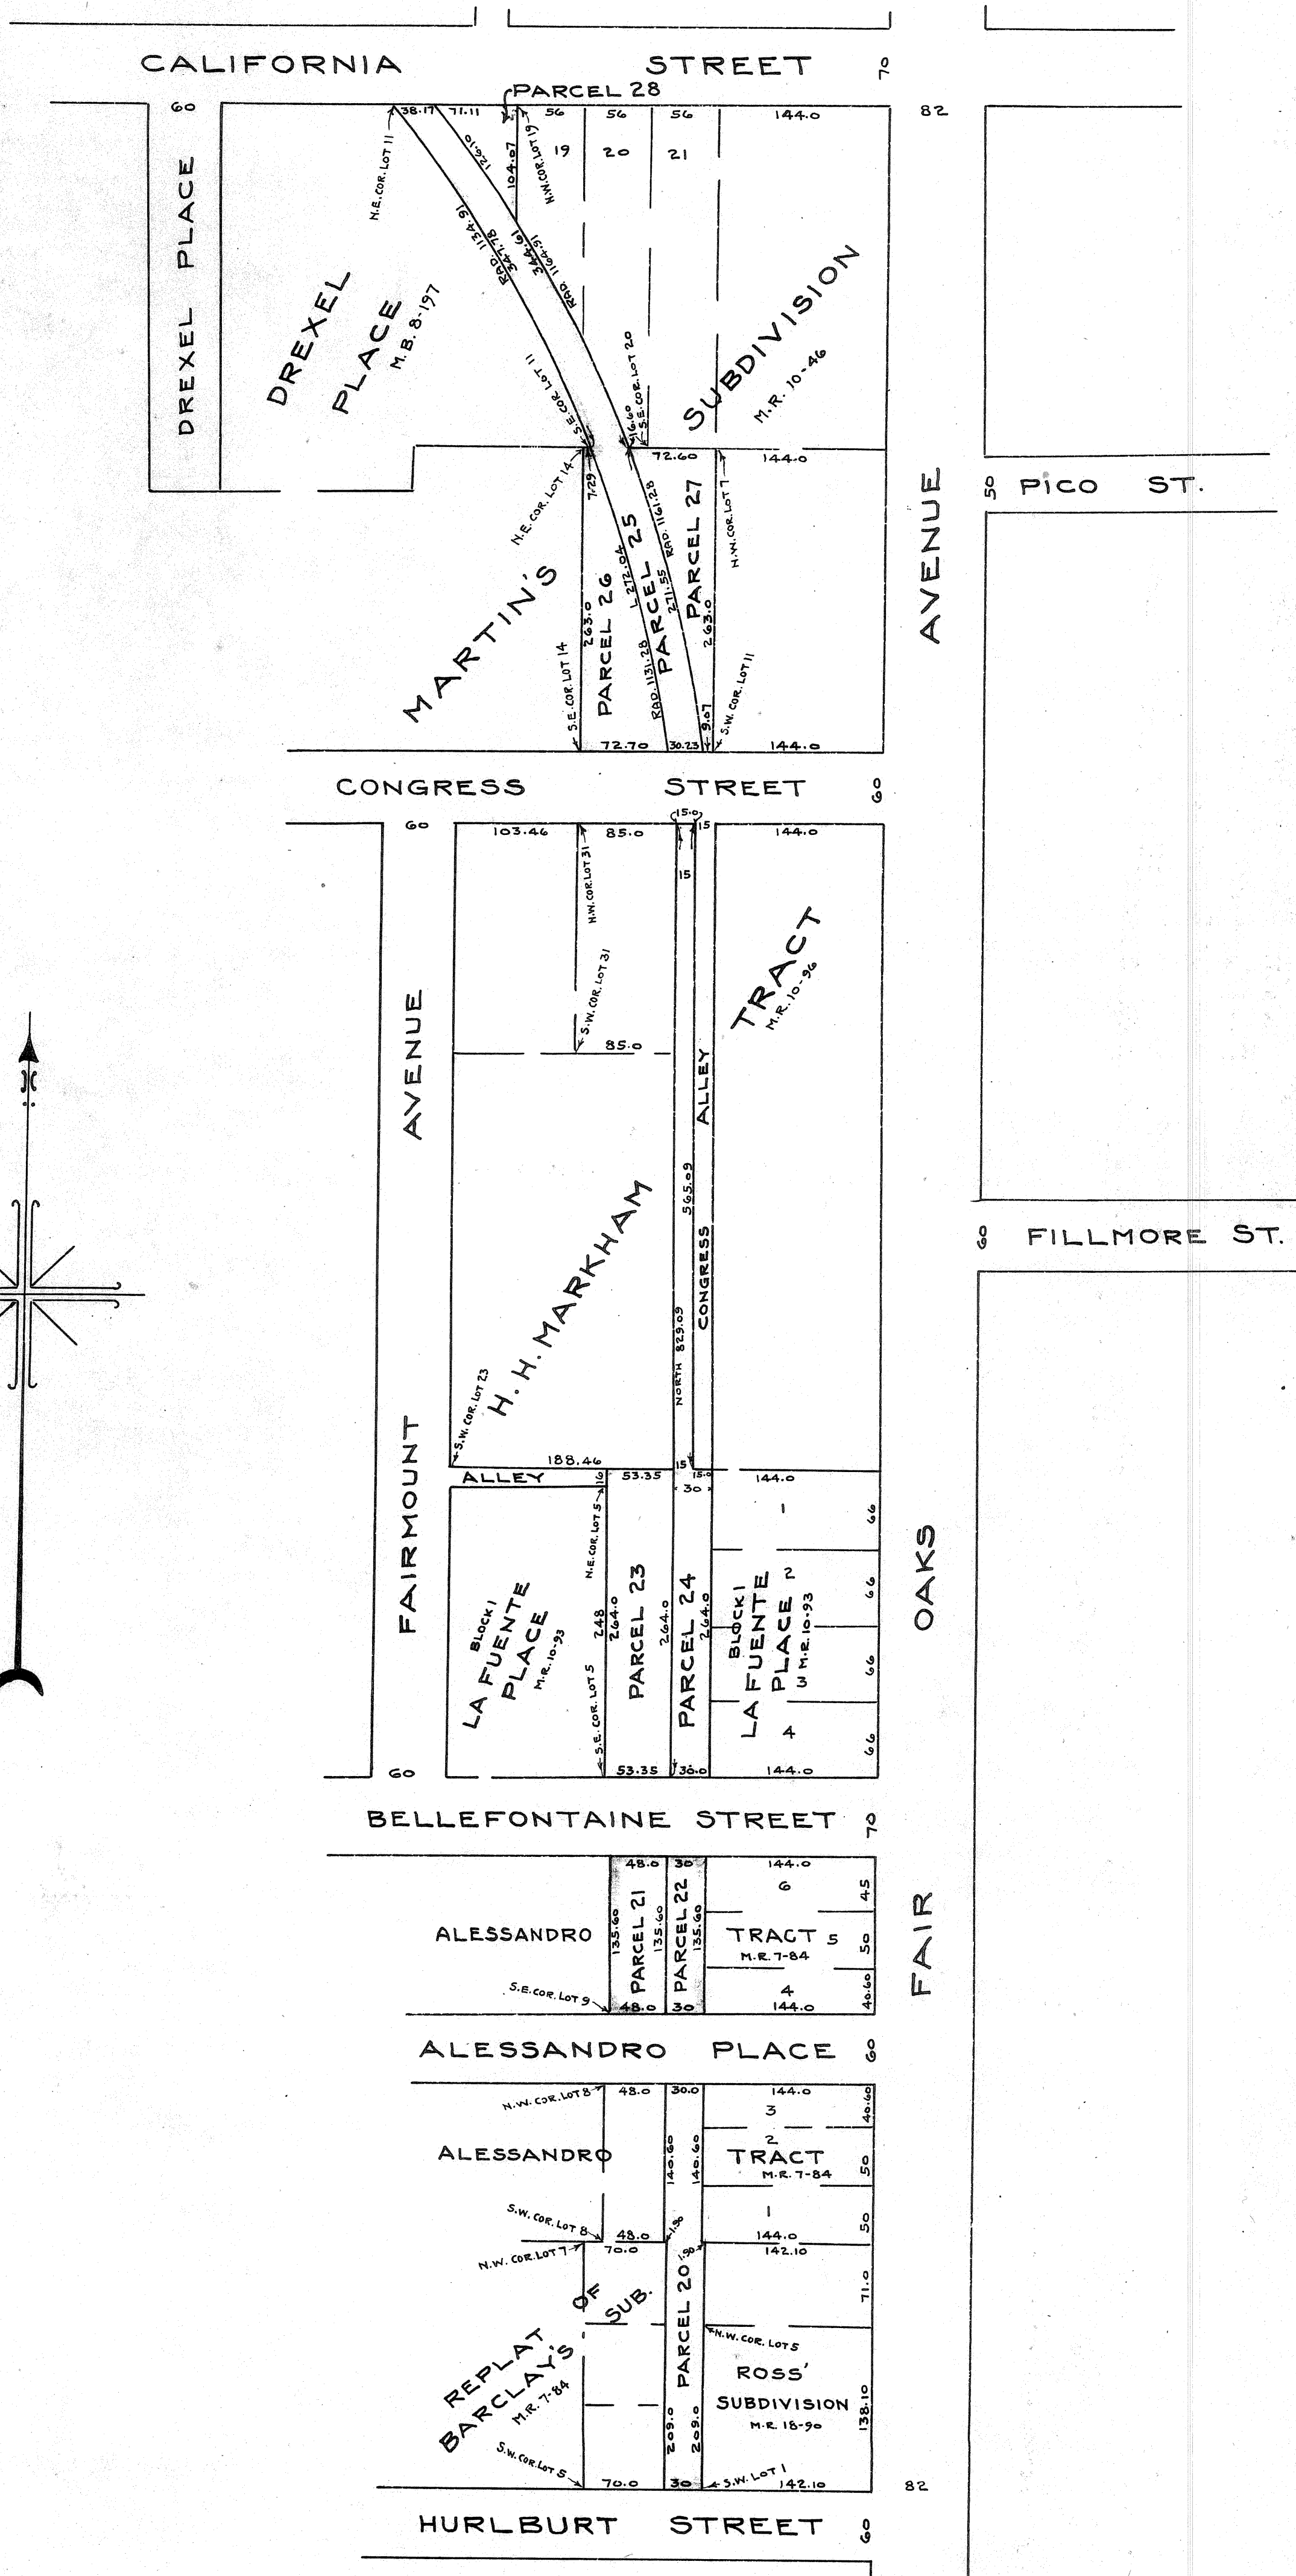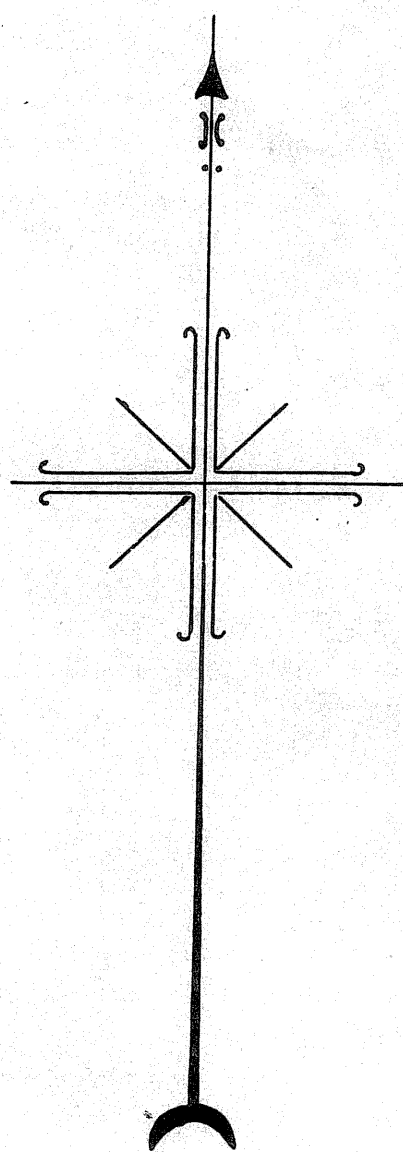


IN THE CITY OF PASADENA

SCALE 1 INCH = 100 FEET.

—UNIT NO.1—


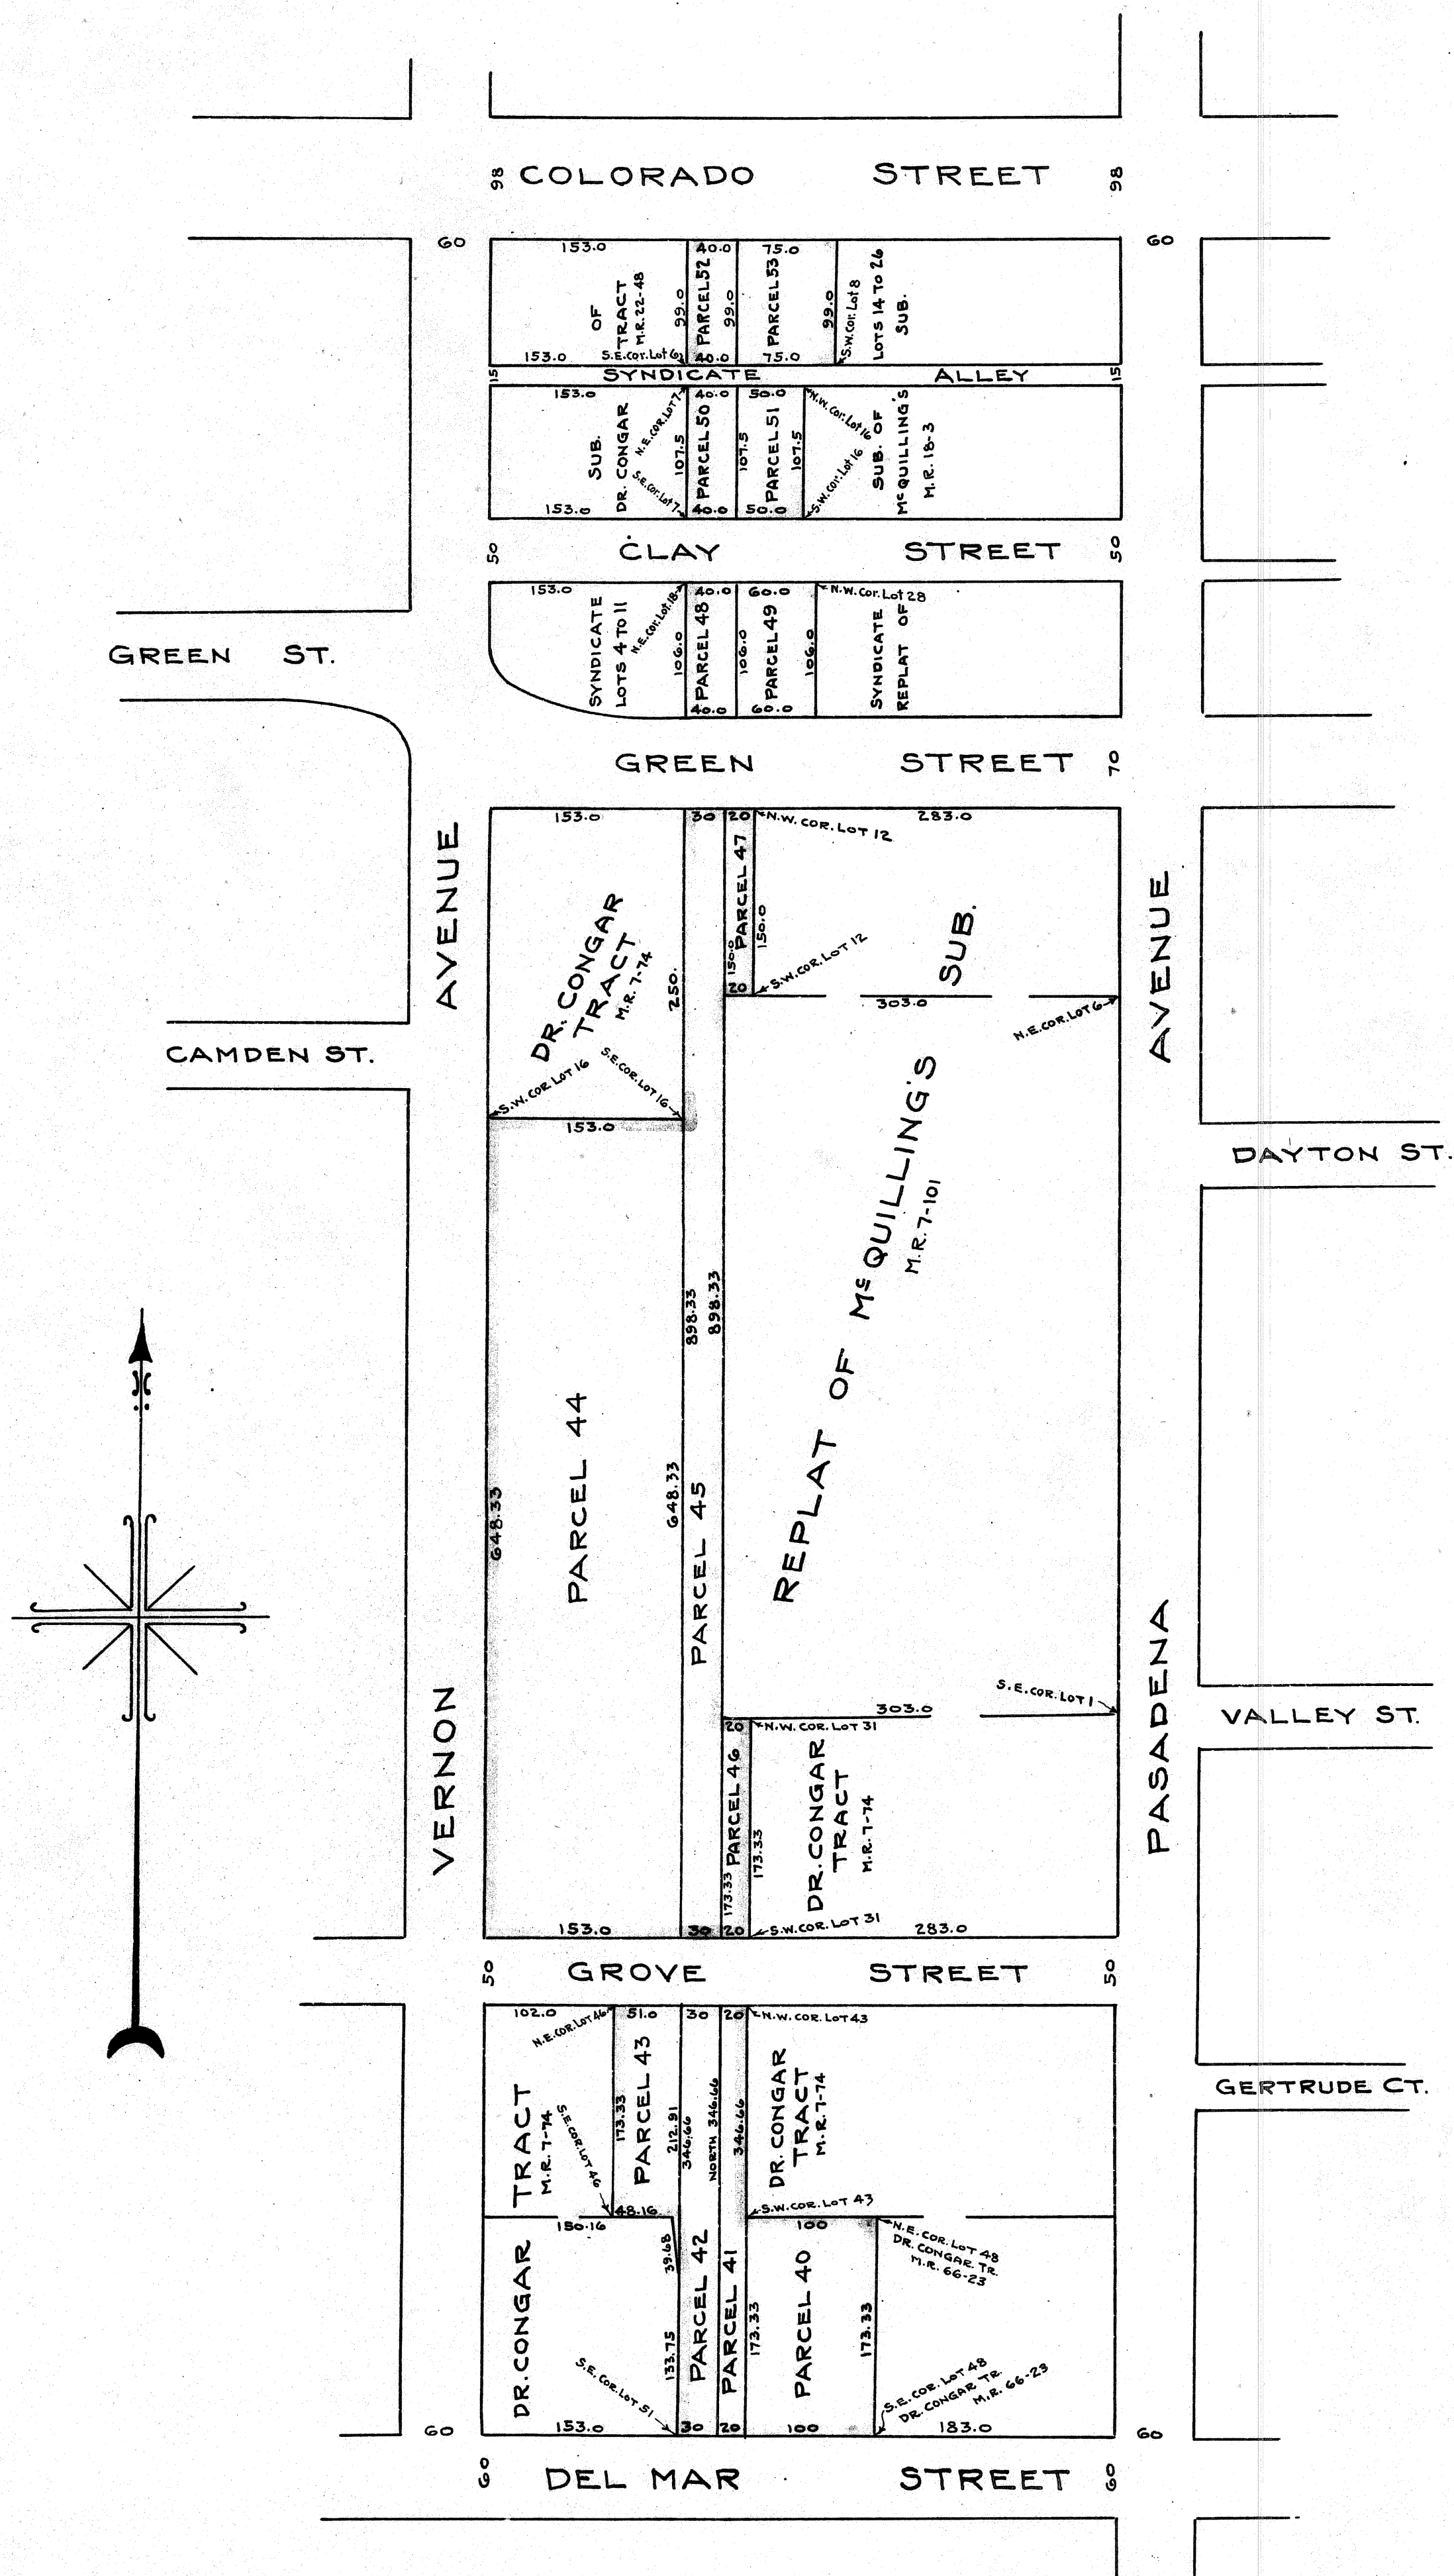


L.A. & S.L.R.R. CO'S. TRACT
— UNIT NO. 1 —

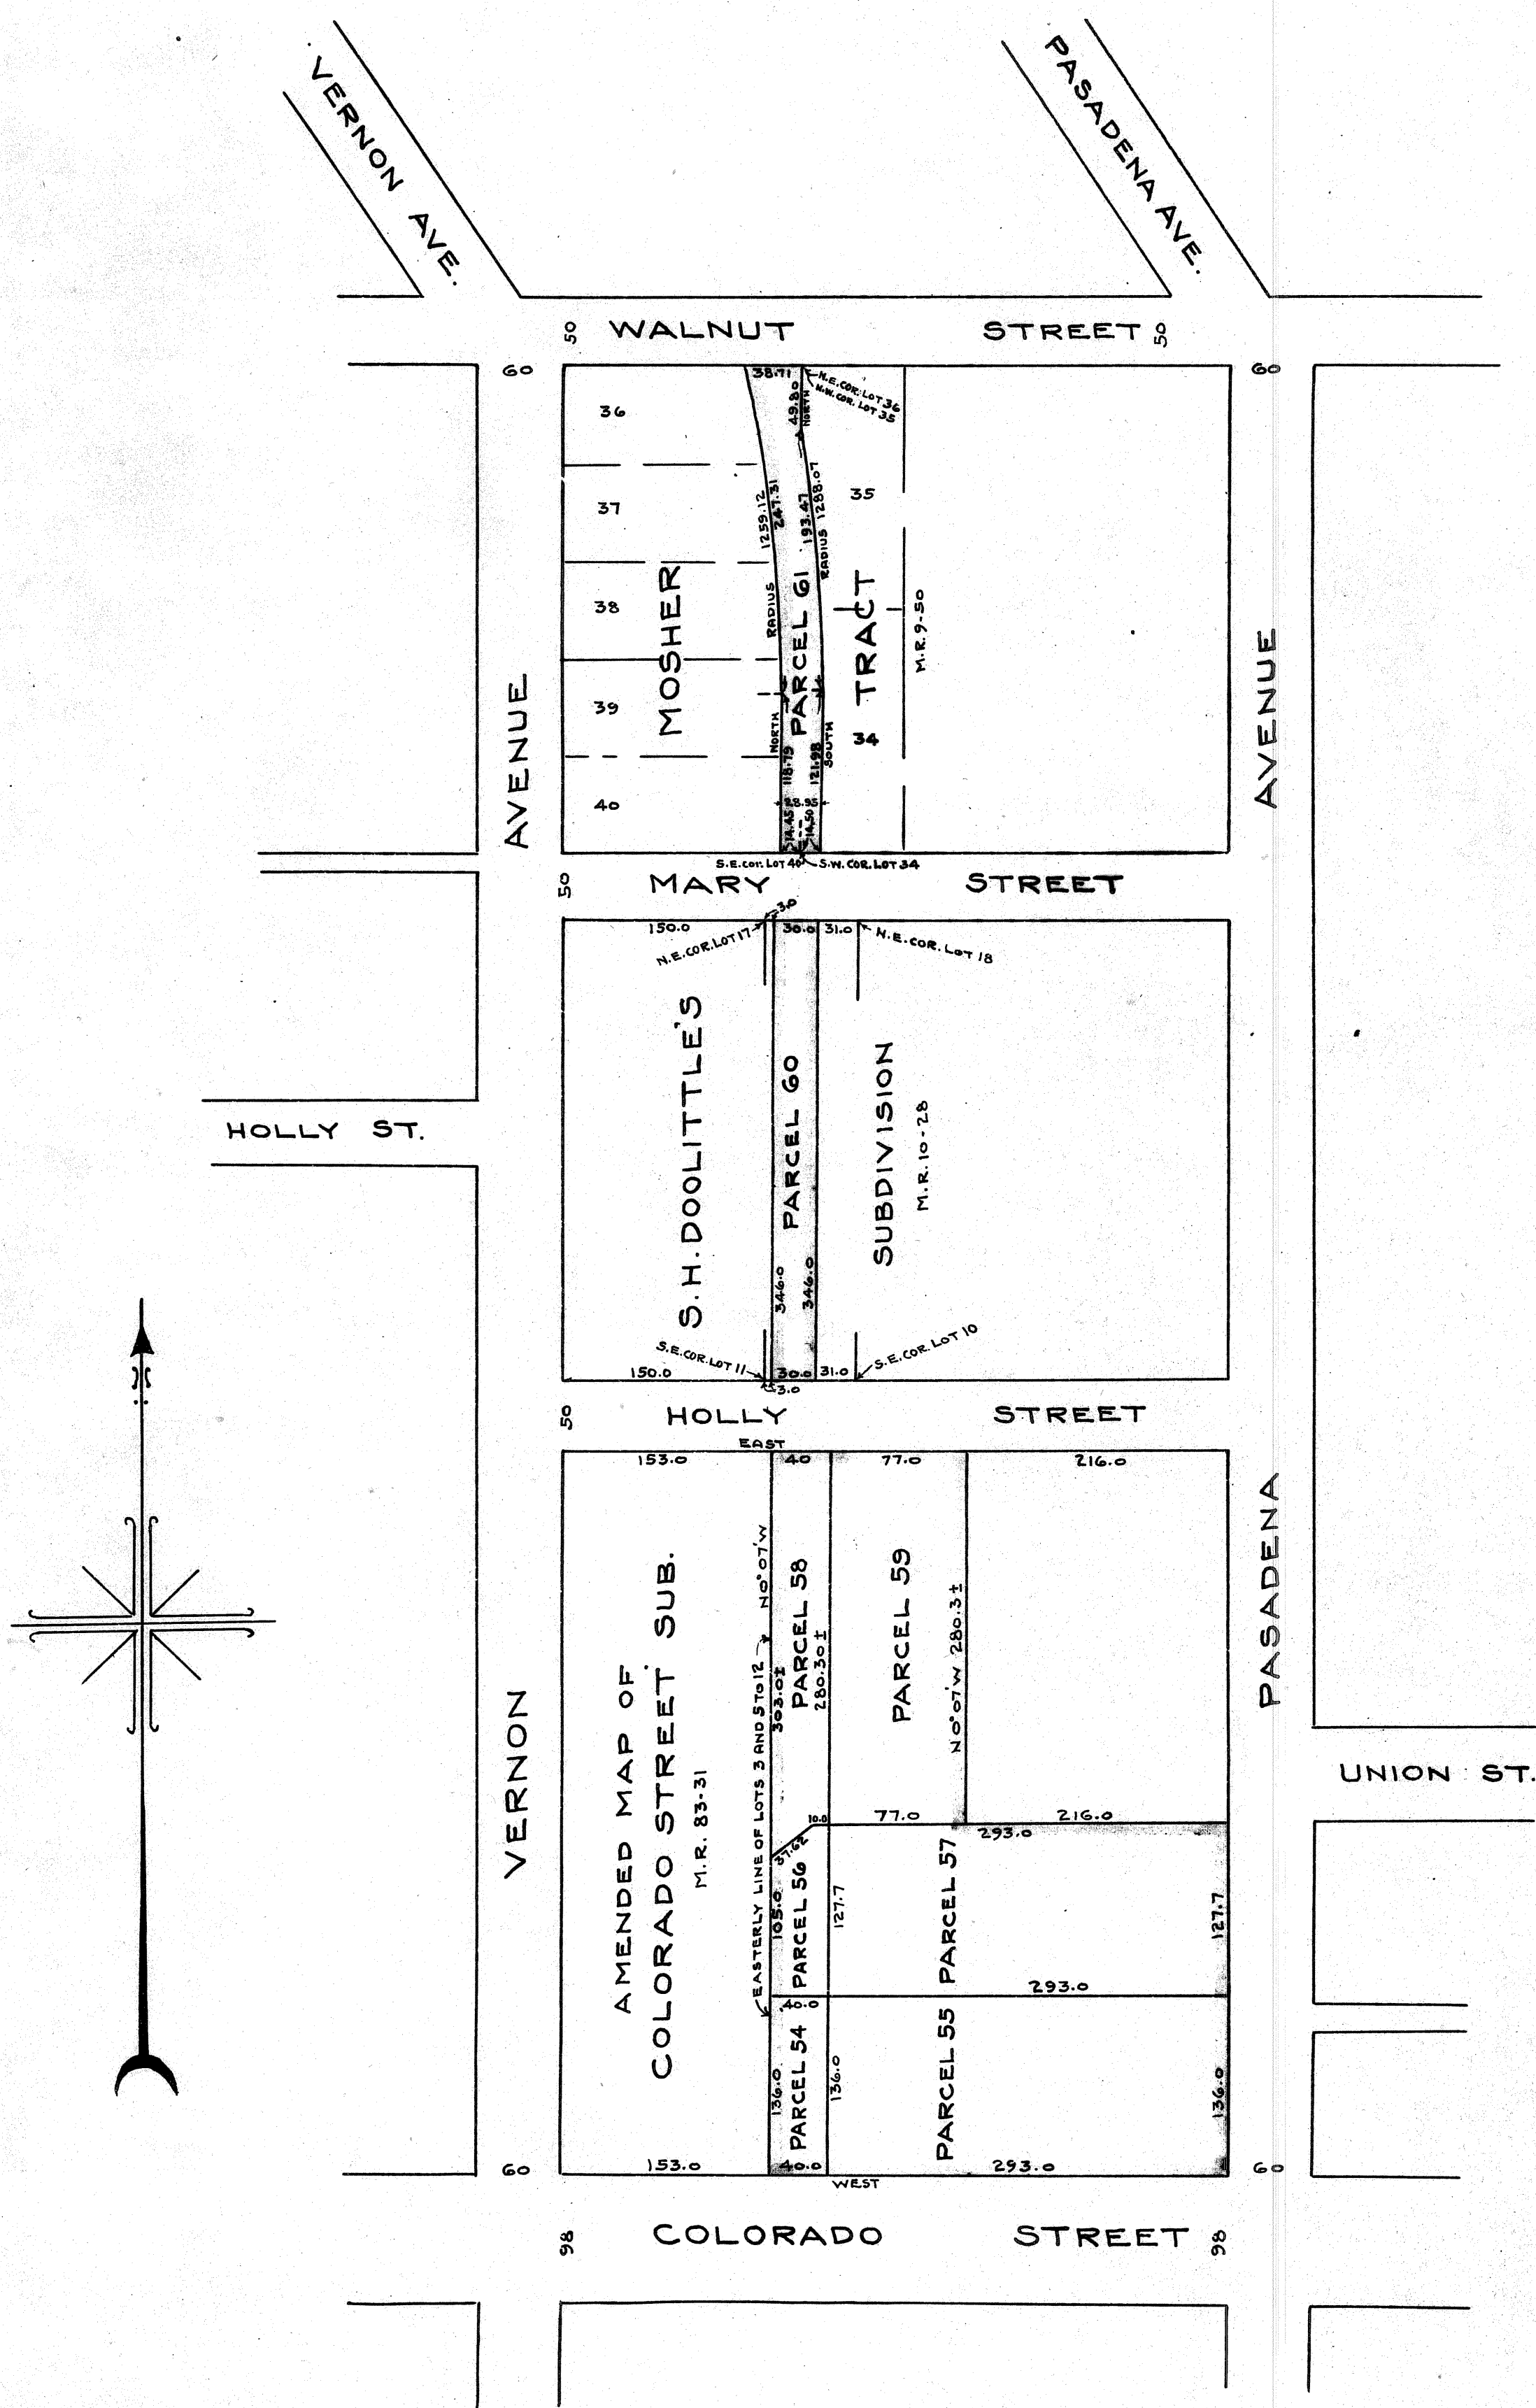

L.A. & S.L.R.R. CO.'S TRACT

— UNIT No. 1 —

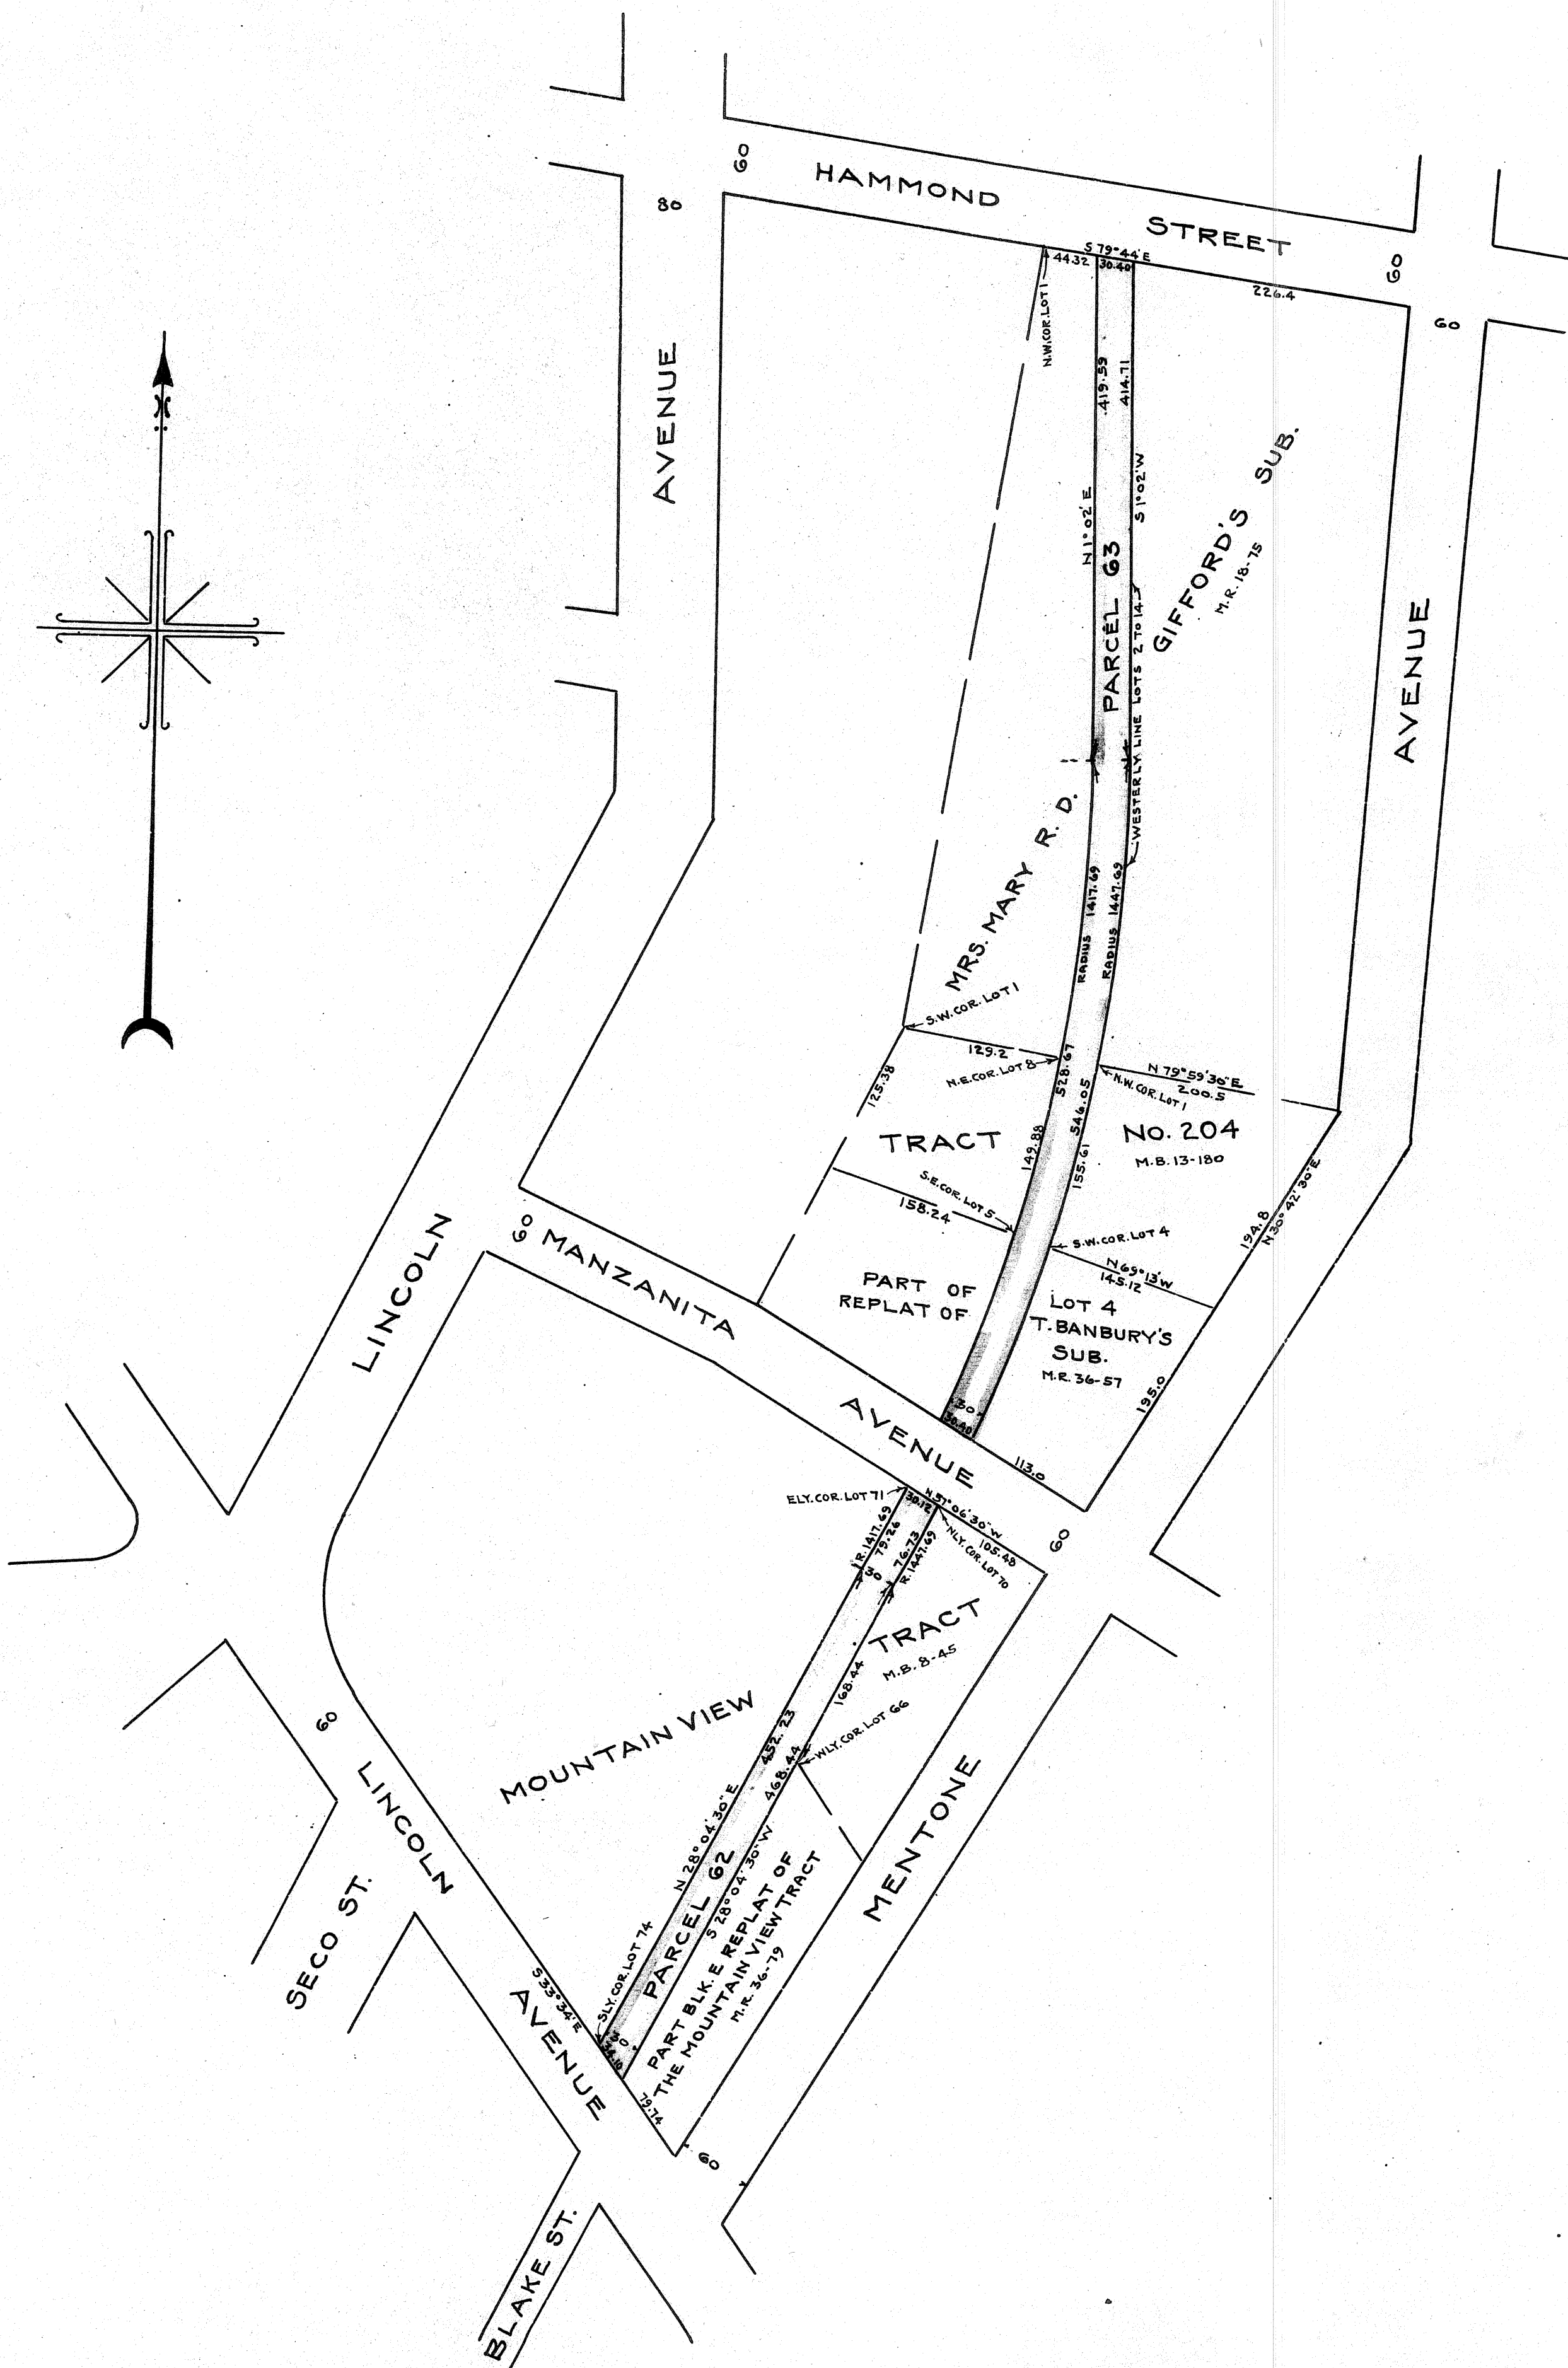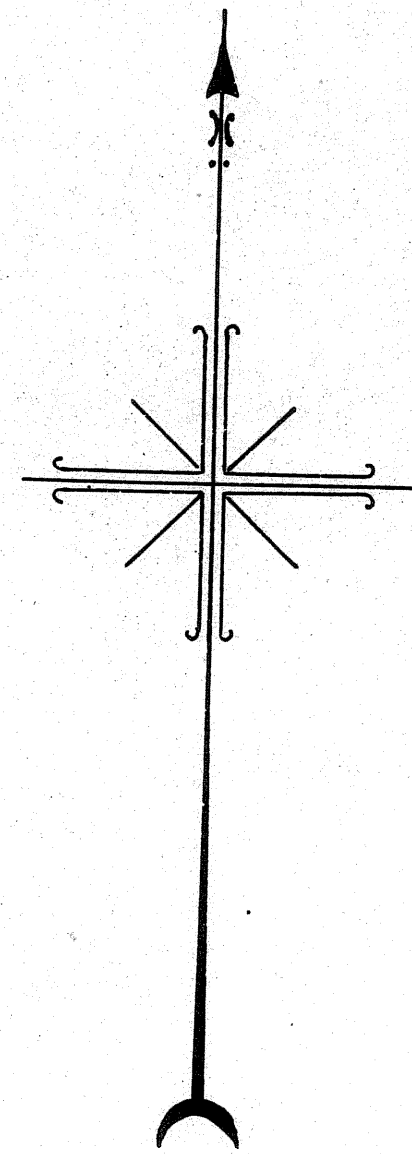

L.A. & S.L.R.R. CO.'S TRACT
— UNIT NO. 1 —

