


TITLE GUARANTEE & TRUST CO.
TO
STANLEY S. ANDERSON

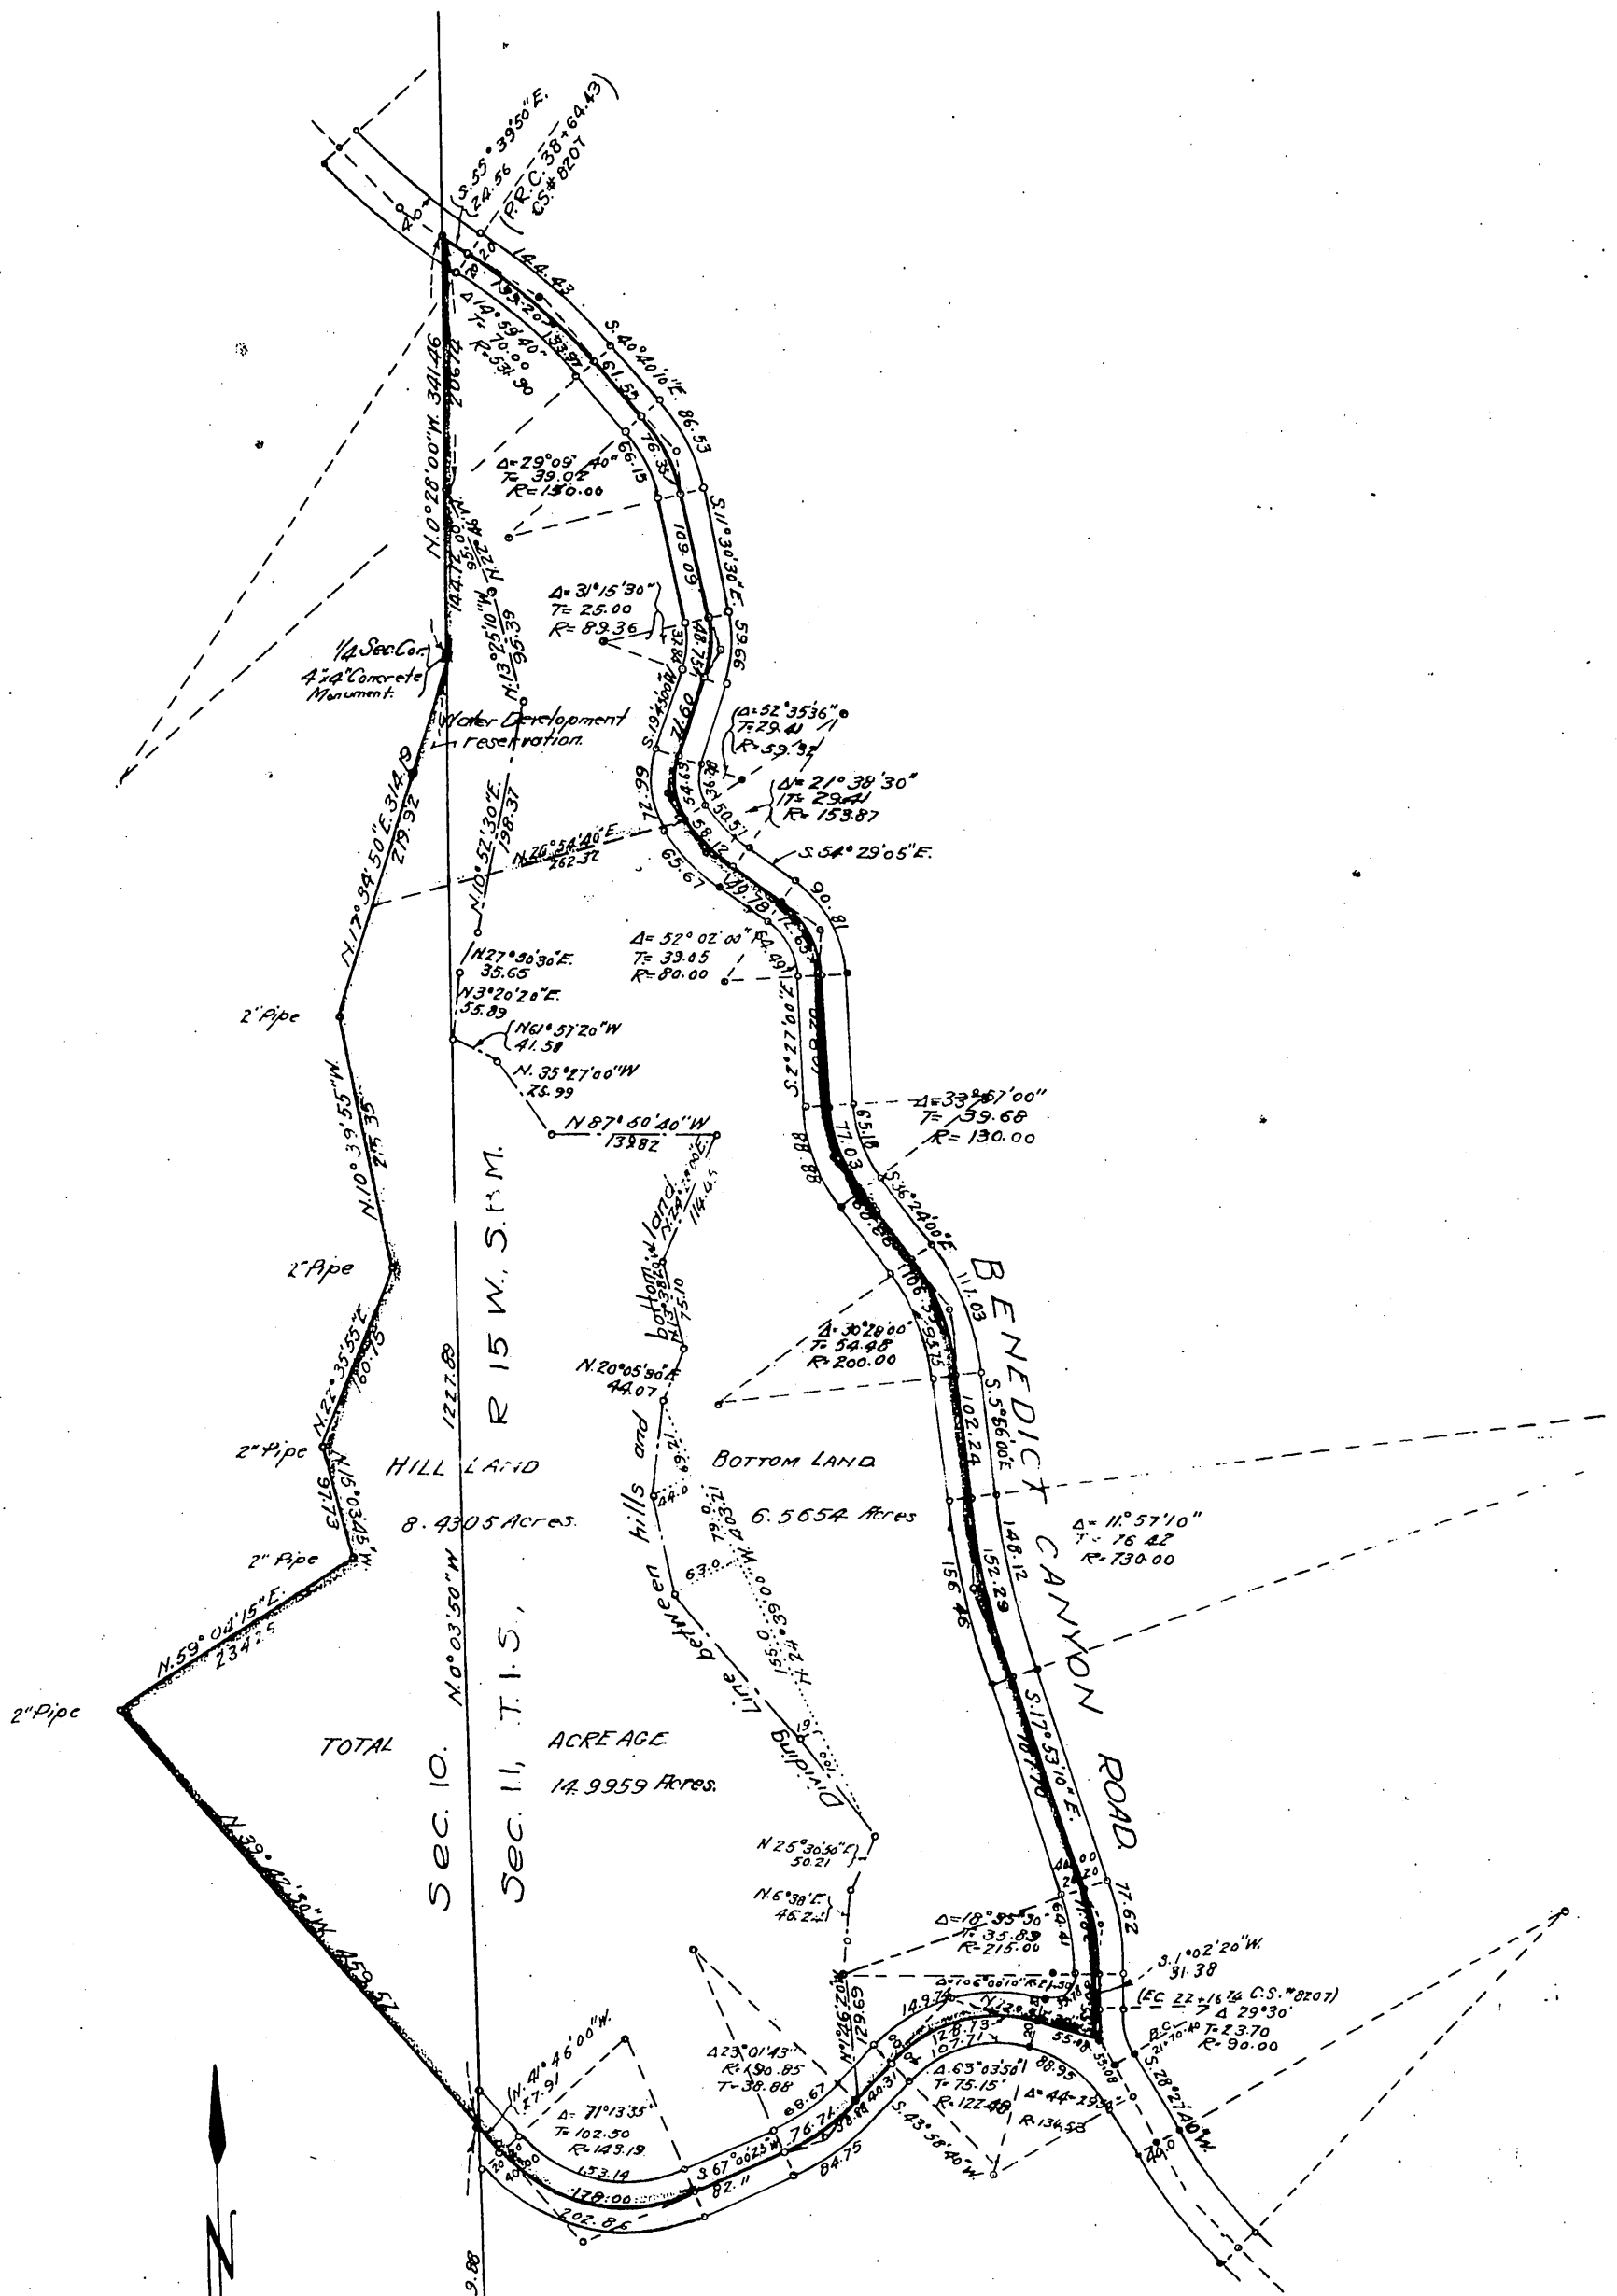

TOTAL ACREAGE
14,995.9 Acres.

SEC. 10. 8.4305 Acres.
SEC. 11, T. 15 S., R. 15 W., S. 1 B. M. 6.5654 Acres.

MAP
TO ACCOMPANY DEED
FROM
TITLE GUARANTEE & TRUST Co.
TO
STANLEY S. ANDERSON

Scale 1"=150'

August 1921

Stewart Wilson
C.E.

Licensed Surveyor

F.W.H.
Comp. H.C.

SEC. 10 SEC. 11
SEC. 15 SEC. 14
T. 15 S., R. 15 W., S. 1 B. M.

Rec. Sept. 20, 1921

A 85

Sht. 21

O.R. 563