


62

SOUTHERN PACIFIC COMPANY ET AL, TO CITY OF LYNWOOD

ORM 3072-192

192

64

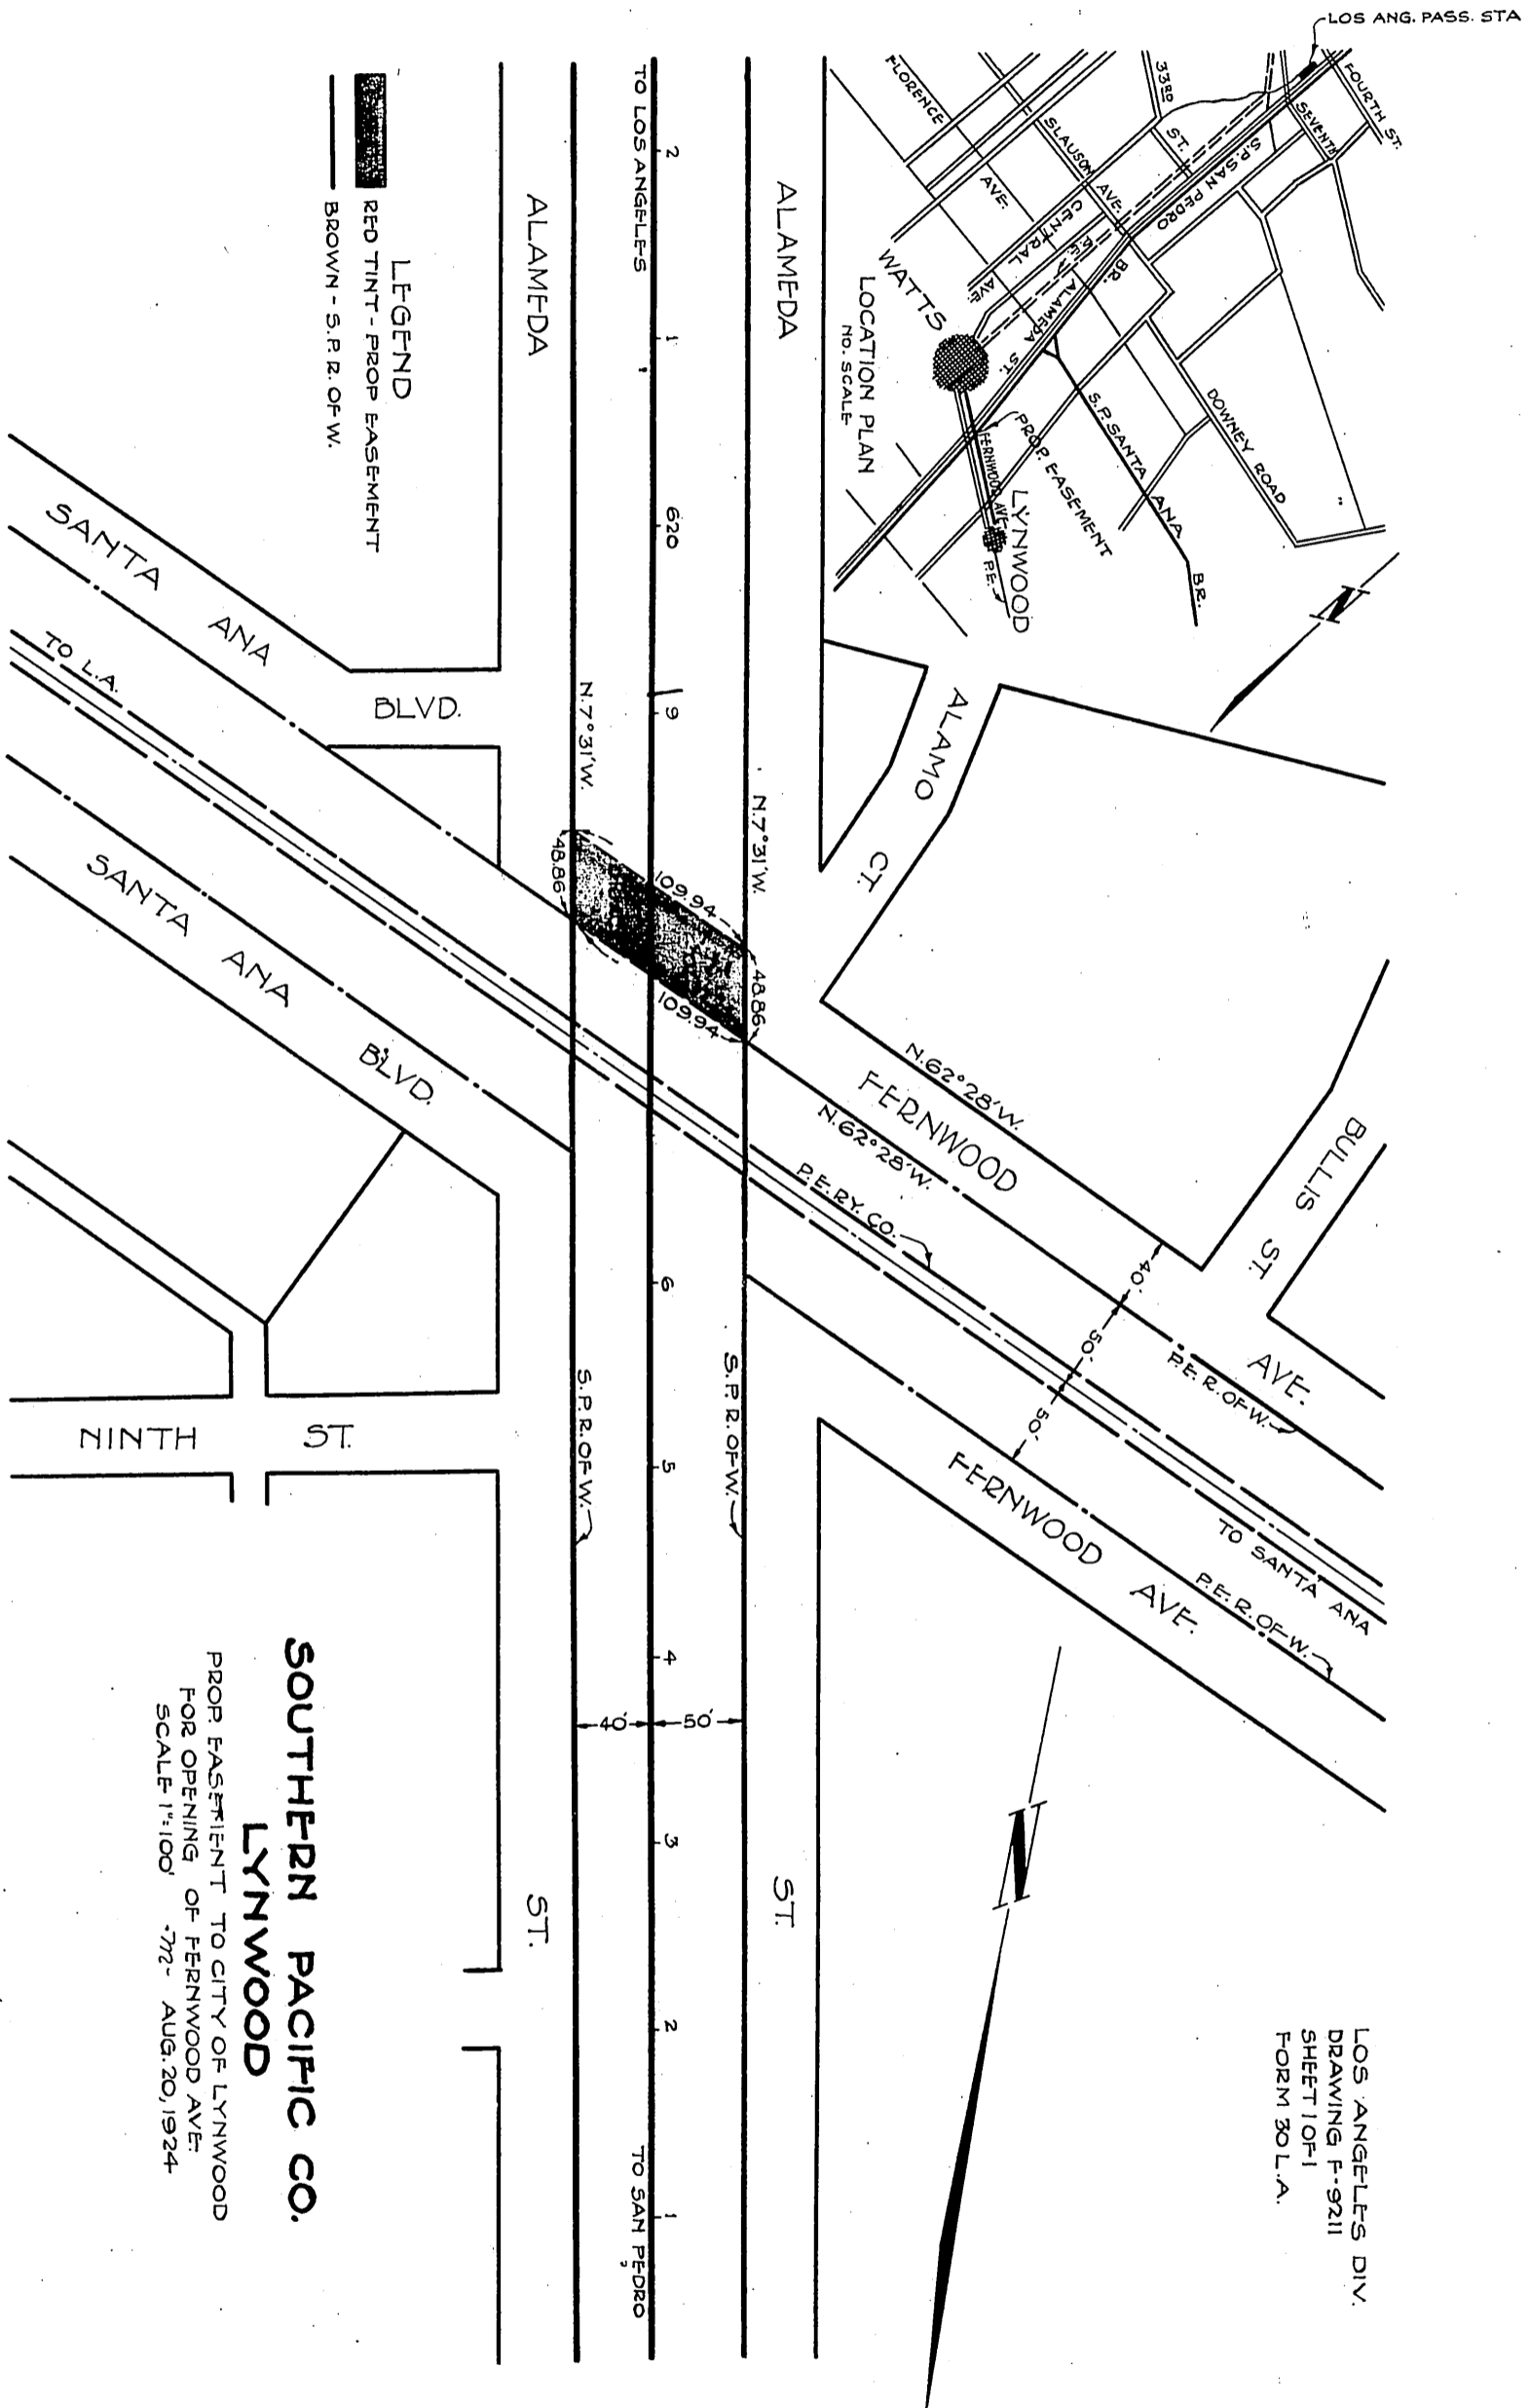

LEGEND  
 RED TINT - PROP EASEMENT  
 BROWN - S.P.R. OF W.

**SOUTHERN PACIFIC CO.**  
**LYNWOOD**  
 PROP EASEMENT TO CITY OF LYNWOOD  
 FOR OPENING OF FERNWOOD AVE.  
 SCALE 1"=100' 772- AUG. 20, 1924

LOS ANGELES DIV.  
 DRAWING F-9211  
 SHEET 1 OF 1  
 FORM 30 L.A.

COMP. F.C.K.  
 A.C.O.

C.S. 8035  
 D:44-149  
 S-32  
 S-26  
 A-455

RECORDED MAY 5, 1925

OR.3072