


96

ALBERT H. BARTLETT ET AL., ORM 3824-149
TO
CITY OF PASADENA

145

99

149

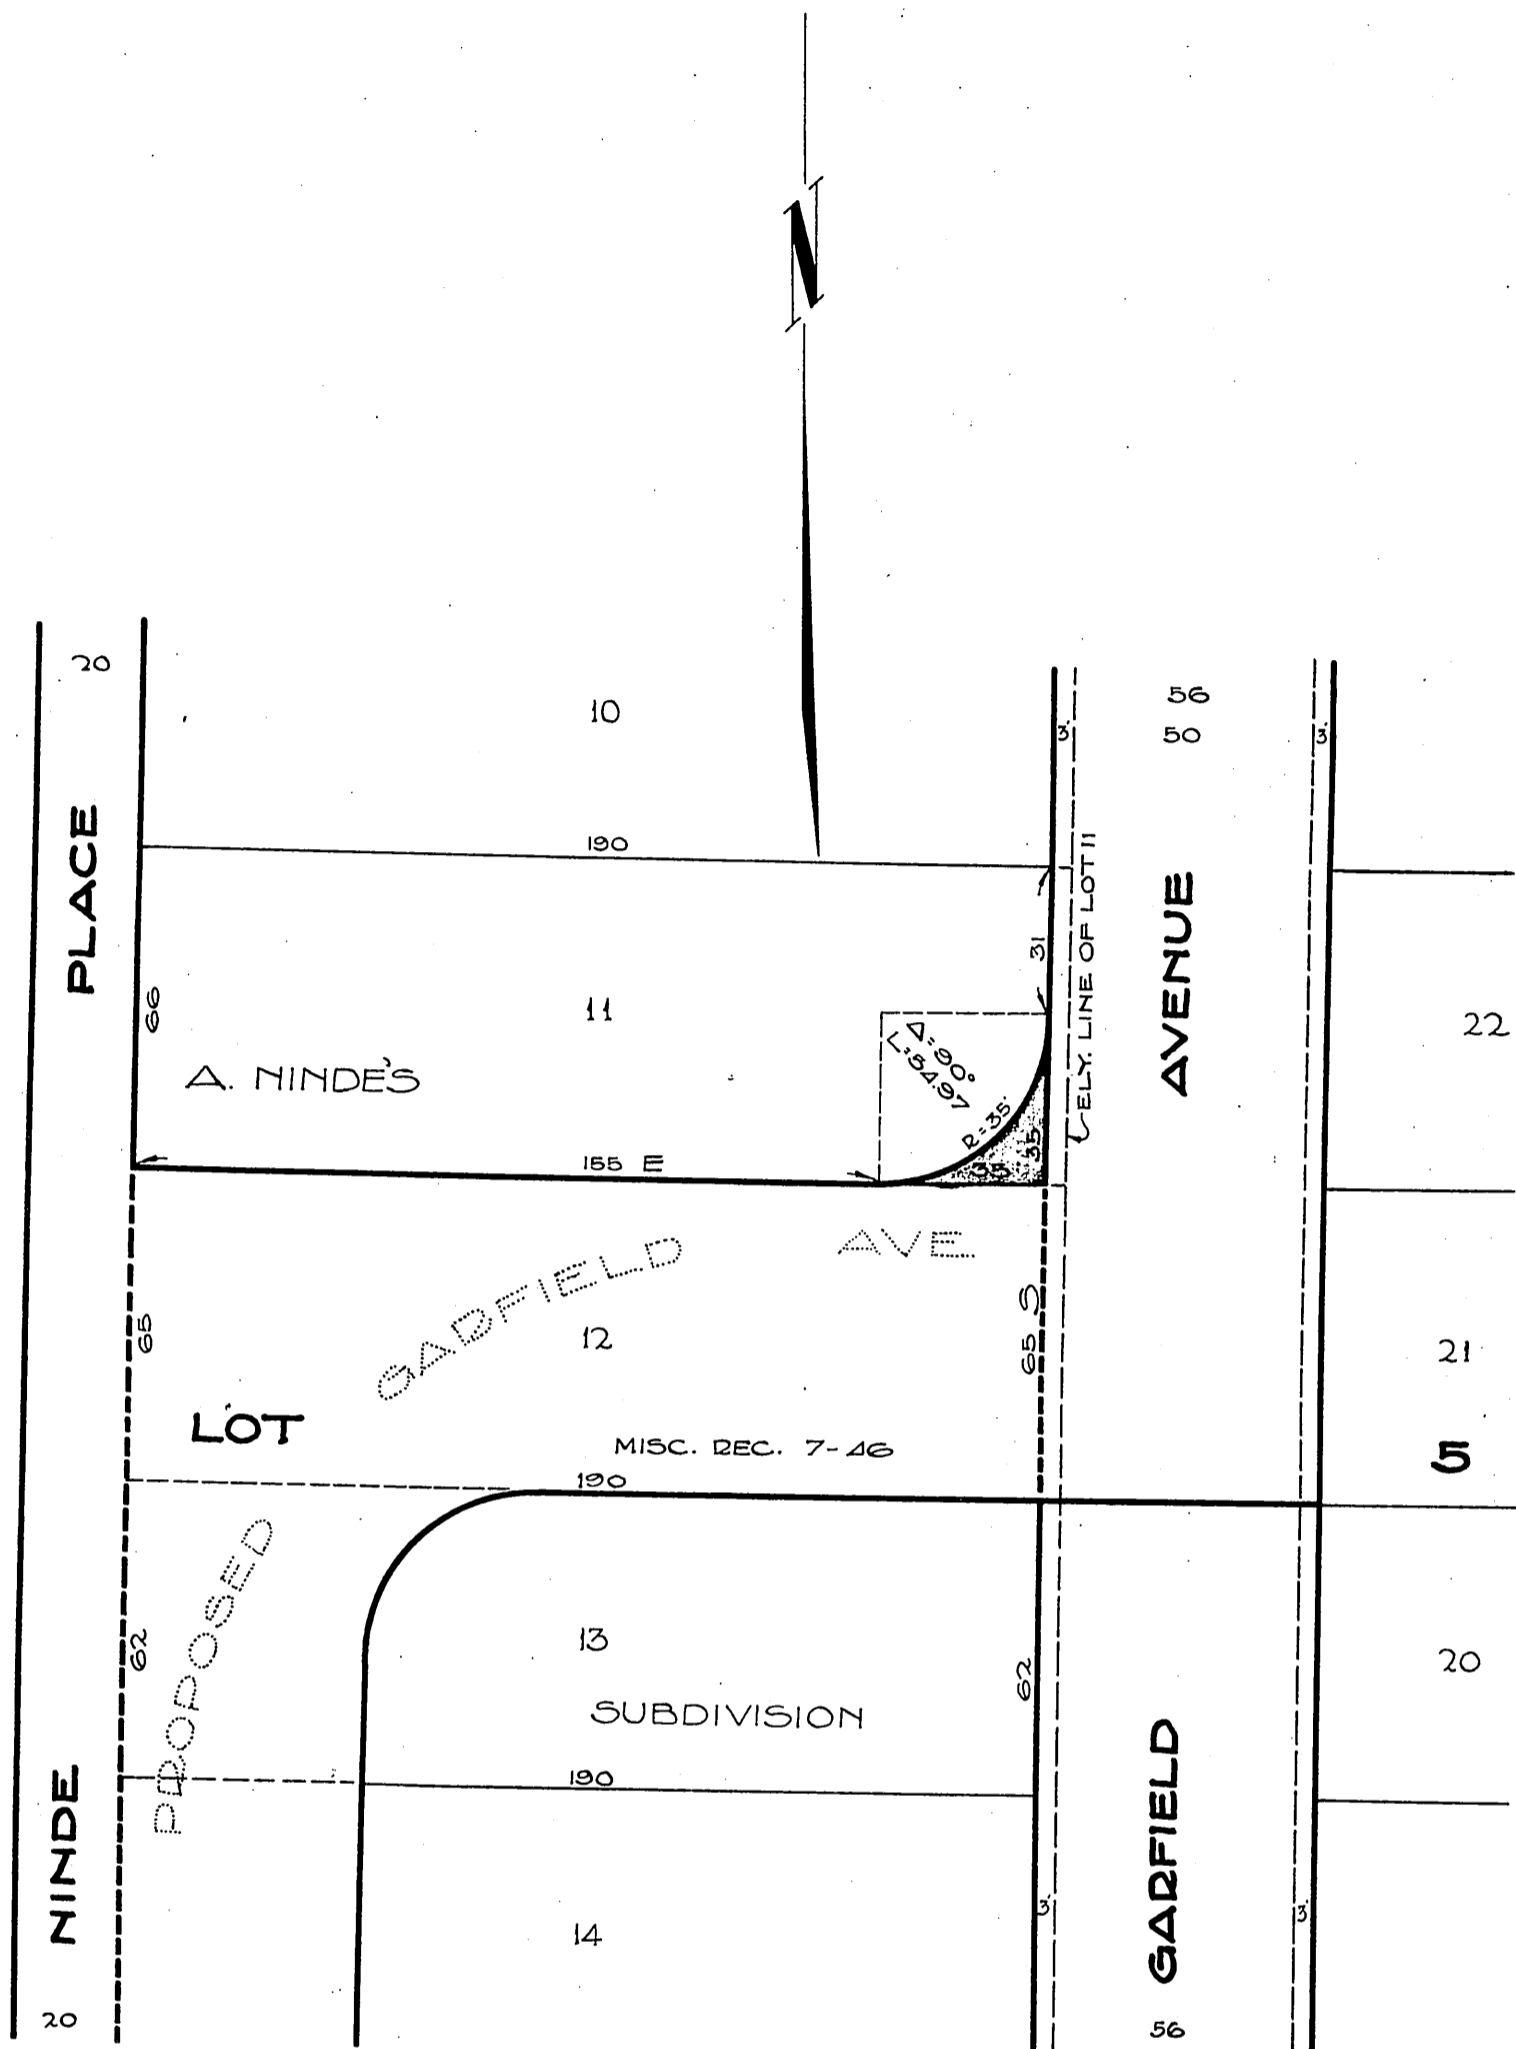

DRAWN BY *W. J. W.*
 CHECKED BY *W. J. W.*
 FIELD BOOKS
W. J. W.
 DEPUTY CITY ENGINEER
 APPROVED *W. J. W.*
 CITY ENGR. & SUPT. OF STREETS

CITY OF PASADENA
 OFFICE OF CITY ENGINEER & SUPERINTENDENT OF STREETS
 PLAT SHOWING
WIDENING OF GARFIELD AVE.
 FOR LOT 11 A. NINDE'S SUB.

DATE JAN. 1915
 SCALE 1" = 40'
 DRAWING NUMBER
G338

RECORDED FEB 17, 1925

D44-43
Sht. #28

A-374

COMP. F.C.K.
C.E.W.

OR.382