

99


LA VISTA HOMESITES, INC., ET AL

TO  
CITY OF PASADENA

ORM 3833-394

102

394

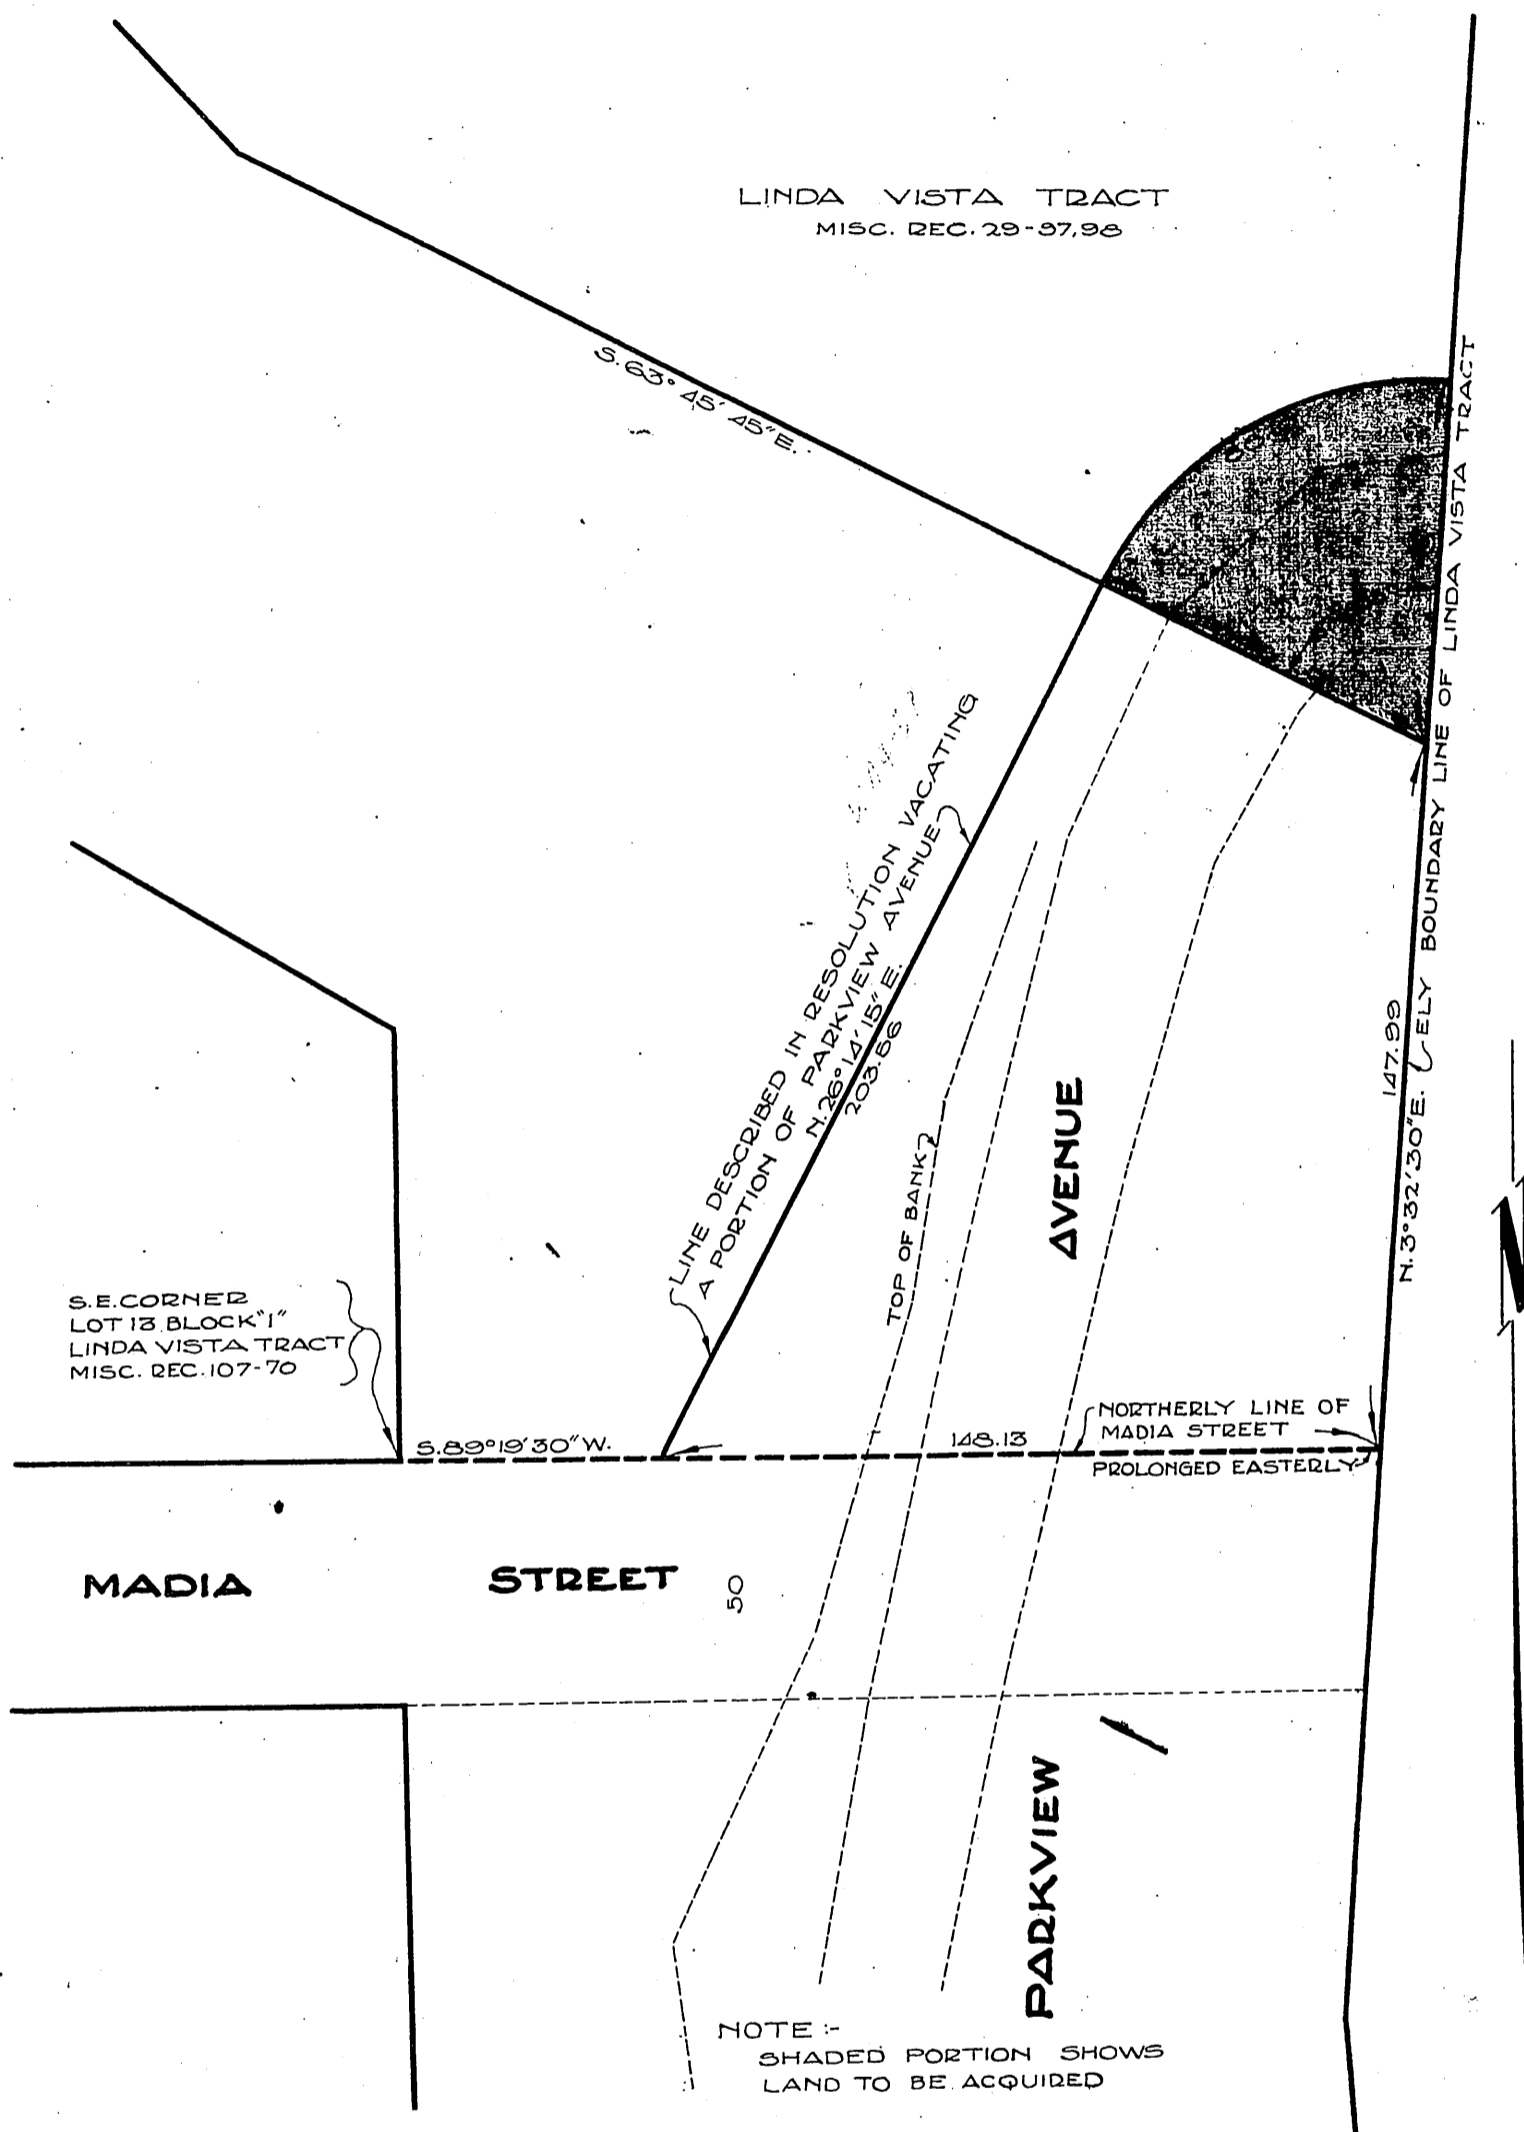

DRAWN BY... *C.M.S.*  
 CHECKED BY...  
 FIELD BOOKS... 339  
*J. Allie*  
 DEPUTY CITY ENGINEER  
 APPROVED... *M. L. Clark*  
 CITY ENG. & SUPT. OF STREETS

**CITY OF PASADENA**  
 OFFICE OF CITY ENGINEER & SUPERINTENDENT OF STREETS  
 PLAT SHOWING NORTHERLY PORTION OF  
**PARKVIEW AVENUE**  
 AS PROPOSED

DATE... DEC. 1924  
 SCALE... 1" = 40'  
 DRAWING NUMBER  
 G-328

D: 44-32

A-79  
Sht. 8  
Sht. 41

COMP. F.C.K.  
C.E.W.

RECORDED FEB 11, 1925

OR 3833