


55

ORRIN A. WHITE ET AL.,  
TO  
CITY OF PASADENA

ORM-4521-7  
55

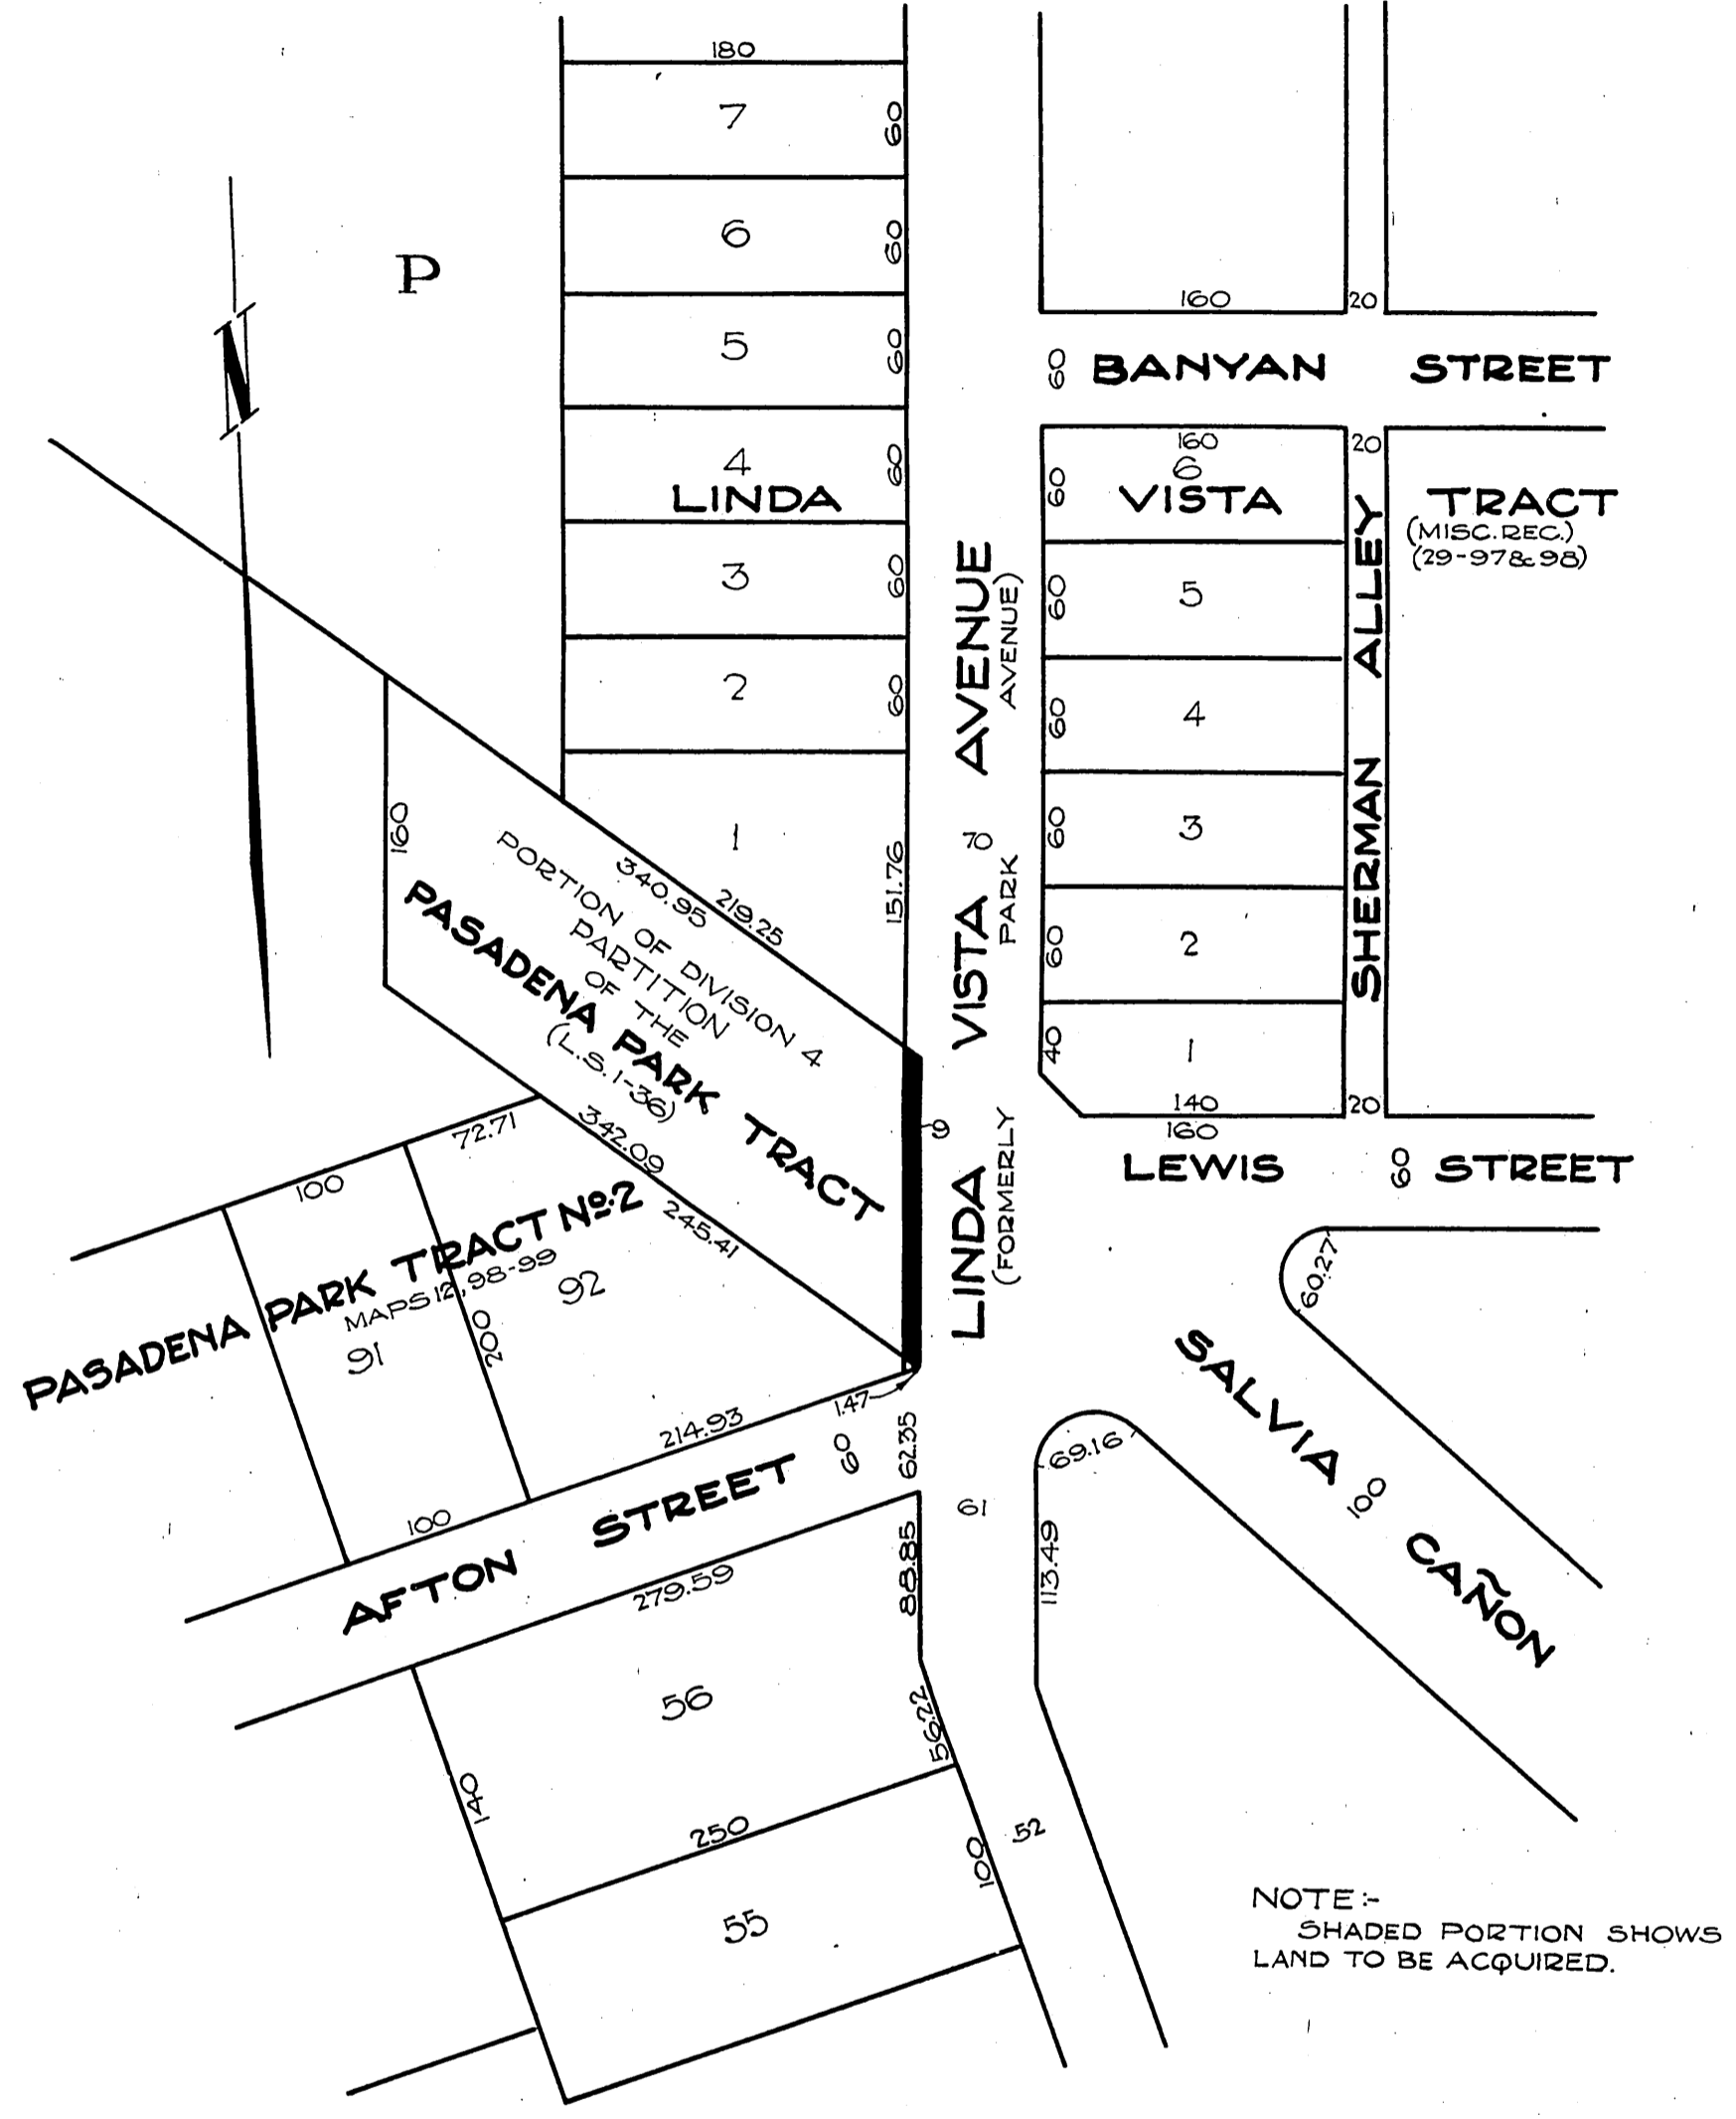

NOTE:-  
SHADED PORTION SHOWS  
LAND TO BE ACQUIRED.

DRAWN BY... G.G.B.  
 CHECKED BY...  
 FIELD BOOKS  
 DEPUTY CITY ENGINEER  
 APPROVED... W. E. Carle  
 CITY ENGR. & SUPT. OF STREETS

**CITY OF PASADENA**  
 OFFICE OF CITY ENGINEER & SUPERINTENDENT OF STREETS  
 WIDENING OF PORTION OF  
**LINDA VISTA AVENUE**  
 AFTON ST. TO BANYAN ST.

DATE... JULY 1925  
 SCALE... 1" = 100'  
 DRAWING NUMBER  
**G412**

D:51-52

SHT. #1  
A-79

COMP. F.C.K.  
H.O.G.

RECORDED OCT 13, 1925

O.R. 4521