


66

LESLIE I. HOOD
TO
CITY OF PASADENA

ORM 4565-8 8

66 Sht. 41
A-79

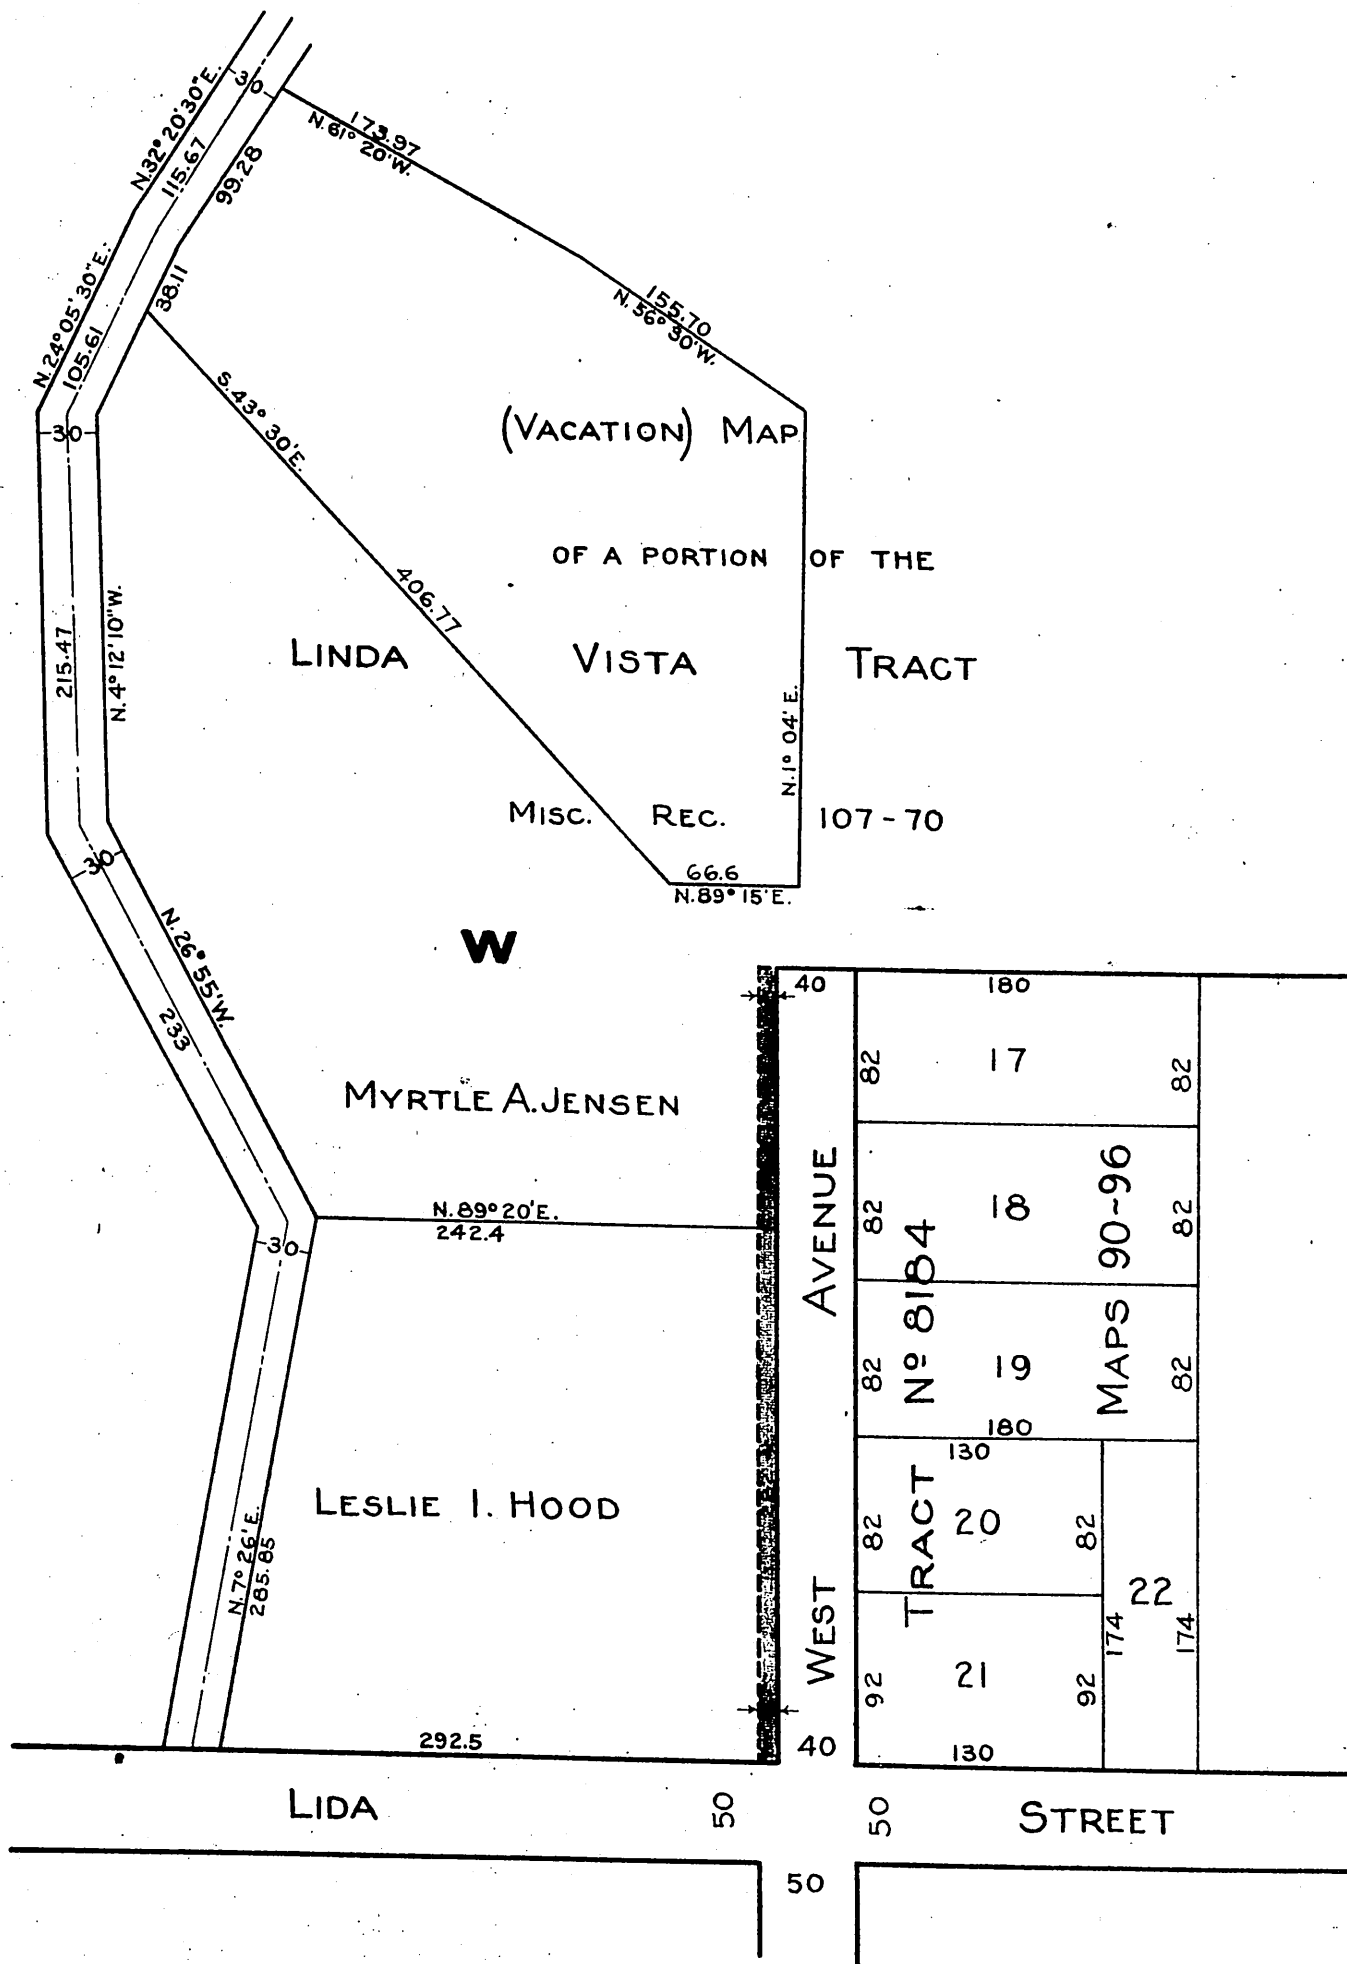

DRAWN BY <i>Cms.</i> CHECKED BY <i>De</i> FIELD BOOKS <i>W.C. Galt</i> DEPUTY CITY ENGINEER APPROVED <i>W.C. Galt</i> CITY ENGR & Supt OF STREETS	CITY OF PASADENA OFFICE OF CITY ENGINEER & SUPERINTENDENT OF STREETS PROPOSED WIDENING OF WEST AVENUE N'LY FROM LIDA STREET	DATE <i>Apr. '25</i> SCALE <i>1" = 100'</i> DRAWING NUMBER G-376
---	---	--

COMP. L.C. F.W.H.

D:51-141
A-79

RECORDED DEC. 8, 1925.

O.R. 4565