


GORDON F. STEPHENS ET UX.
TO
CITY OF PASADENA

ORM 4695-111
93

93

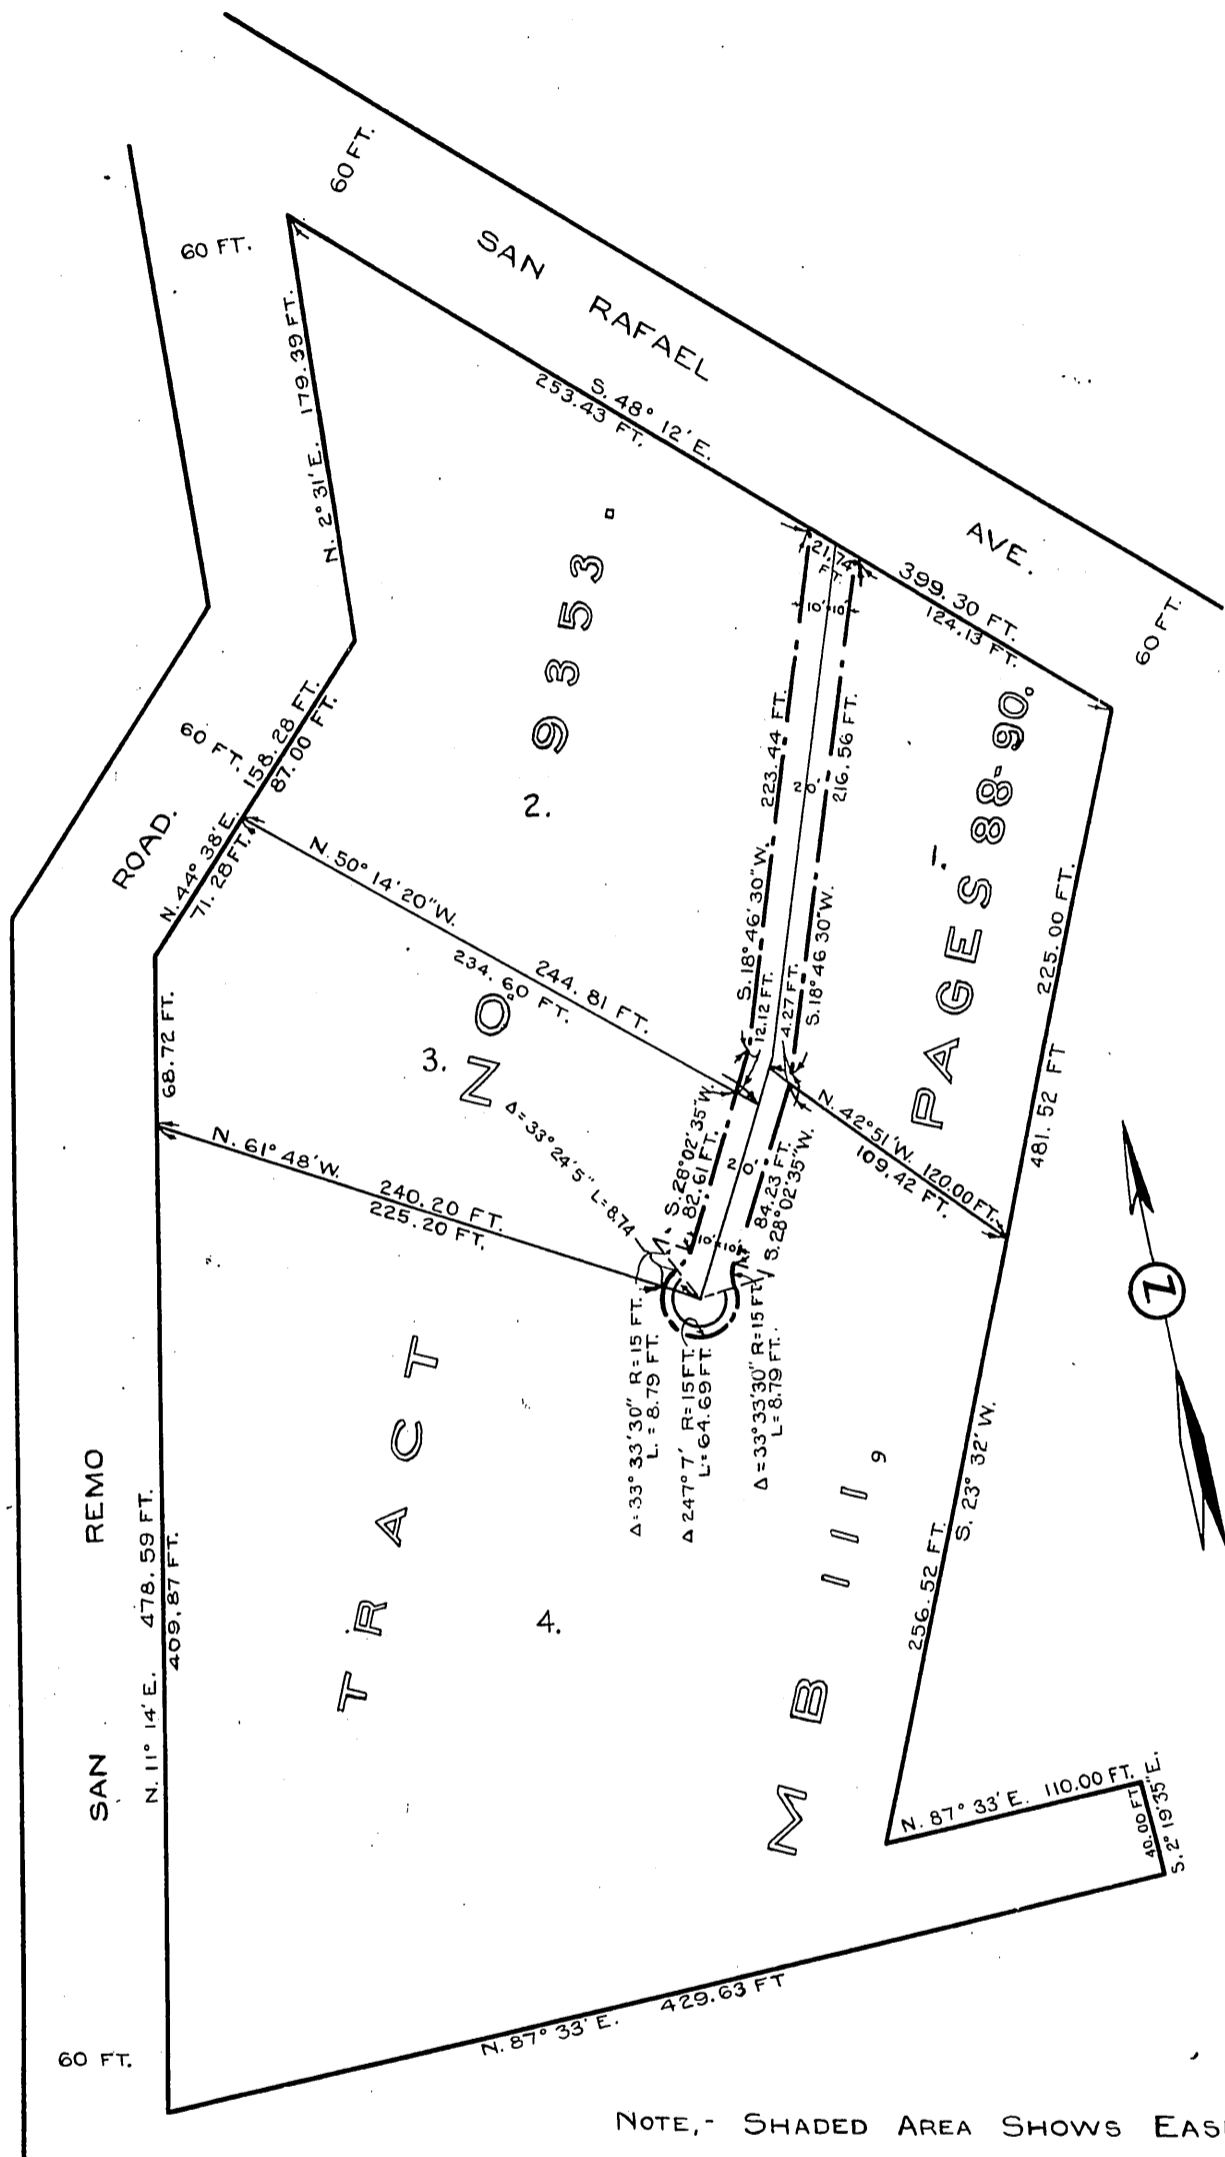

NOTE: SHADED AREA SHOWS EASEMENT.

DRAWN BY R.L.E. CHECKED BY G.C.J. FIELD BOOKS DEPUTY CITY ENGINEER APPROVED CITY ENGR & SUP'T OF STREETS	CITY OF PASADENA OFFICE OF CITY ENGINEER & SUPERINTENDENT OF STREETS EASEMENT FOR 20 FT. ROADWAY OVER PORTION OF LOTS 1, 2, 3, AND 4, TRACT 9353, M.B. III, PAGES 89-90 RECORDS OF L.A. COUNTY.	DATE 8-5-26 SCALE 1 IN. = 80 FT. DRAWING NUMBER G 532.
---	---	--

Comp. W.P.M.
I.C.

56-1. 2A. 4695-109.

shf. 41

RECORDED AUG. 28, 1926.

O.R. 4695