
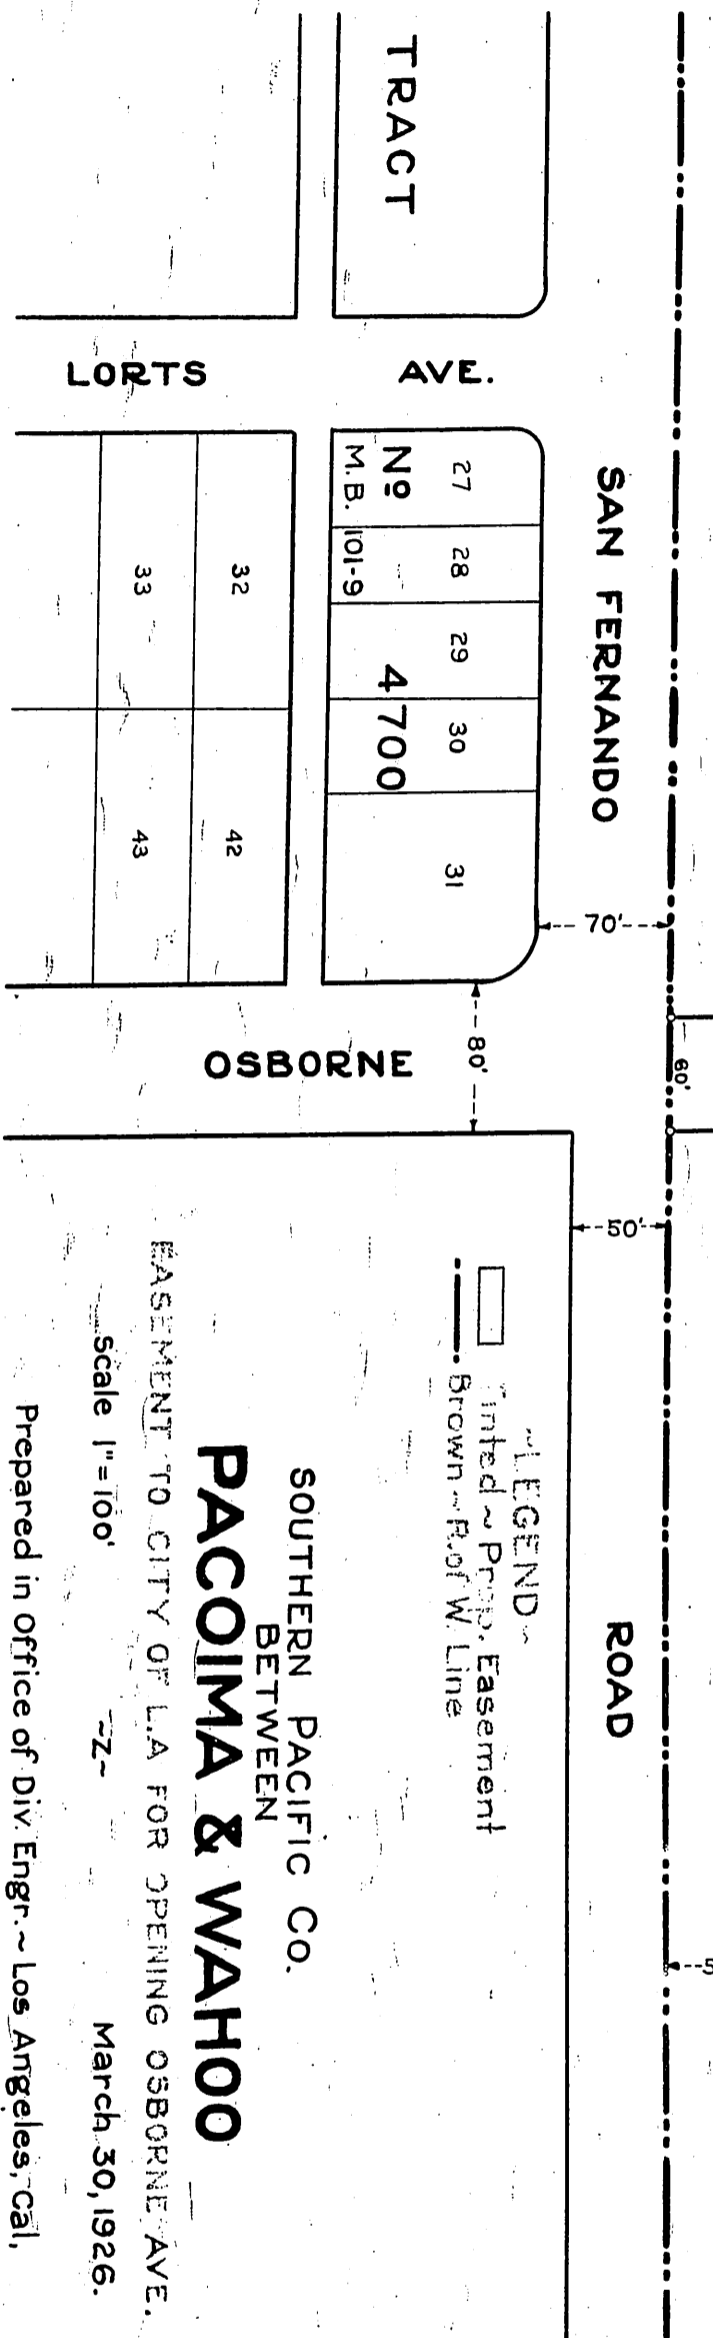
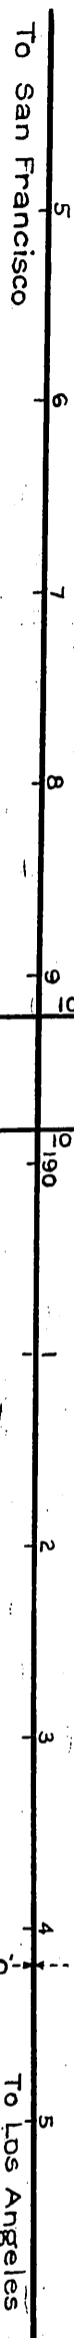
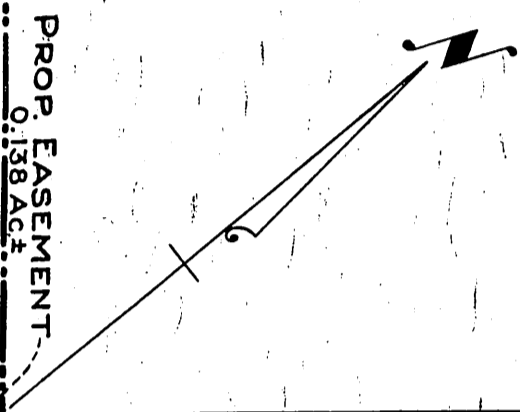


21

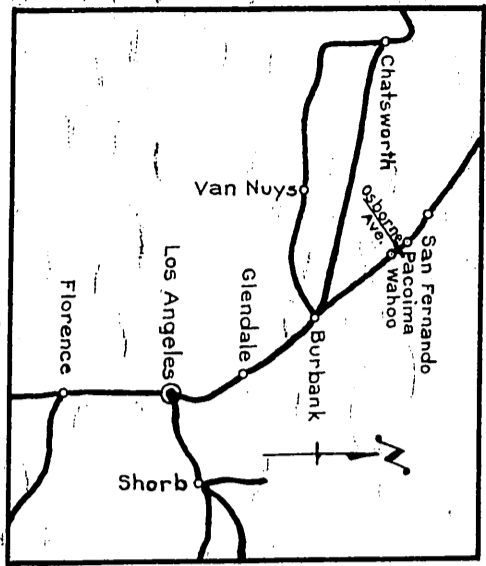

7						
6						
TRACT		M.B. 72-26		6026		
1	2	3	4	5		

LOS ANGELES DIV.
DRAWING F-9831
SHEET 1 OF 1
FORM 30, L.A.

LEGEND
 - - - Int'd ~ Prop. Easement
 - - - Brown ~ R. of W. Line

SOUTHERN PACIFIC CO.
 BETWEEN
PACOIMA & WAHOO
 EASEMENT TO CITY OF L.A. FOR OPENING OSBORNE AVE.
 Scale 1" = 100'
 Prepared in Office of Div. Engr. ~ Los Angeles, Cal.
 March 30, 1926.

L. C.
Comp. R.S.B.

Sheet 53
 A:285-235
 D:57-133

RECORDED FEB. 15, 1927.

O.R. 4740