
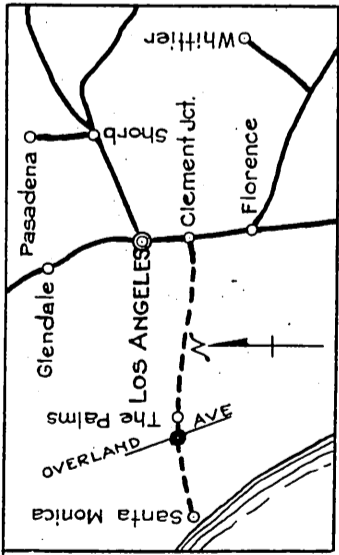


ORM 4759-393
32

SOUTHERN PACIFIC COMPANY
SOUTHERN PACIFIC RAILROAD COMPANY
PACIFIC ELECTRIC RAILROAD COMPANY
TO
CITY OF LOS ANGELES

LOS ANGELES DIV.
DRAWING F-9730
SHEET 1 OF 1
FORM 30 L-A

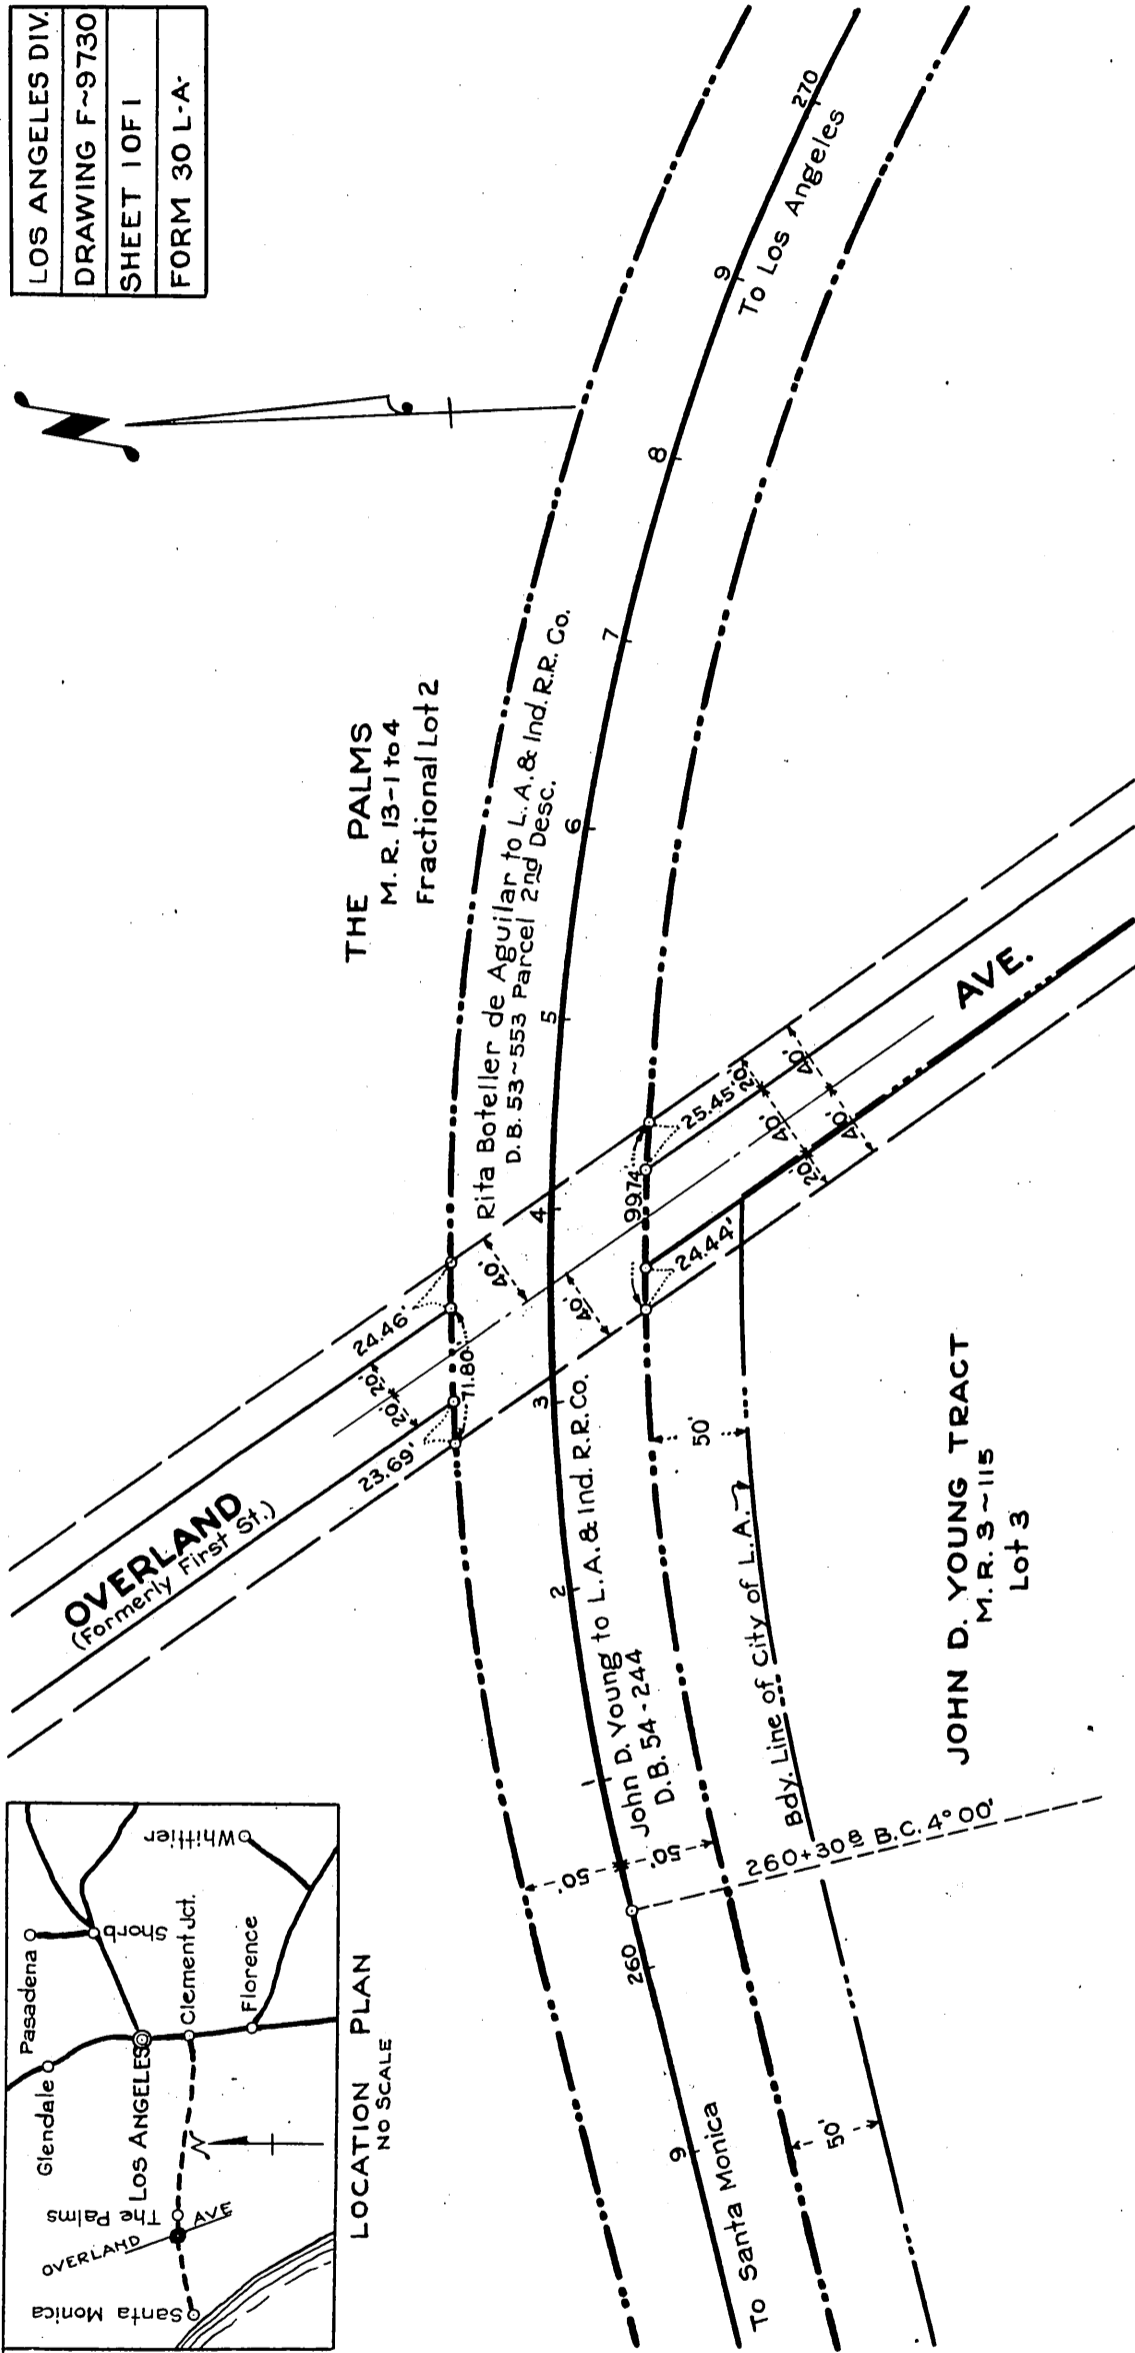

SO. PAC. CO.
BETWEEN
THE PALMS AND HOME JCT.

EASEMENT TO CITY OF LOS ANGELES
Scale 1" = 100' ~Z~ Jan. 4, 1926.

- ~ LEGEND ~
 Tinted ~ Prop. Easement
 --- Brown ~ R. of W. Line

Prepared in Office of Div. Engr. - Los Angeles, Cal.

Sht. 22
A-130

Sht. 22
D:57-238.

RECORDED APR. 25, 1927.

O.R. 4759

Comp. R.S.B.
L.C.