


ORM 4766-400

TO
CITY OF PASADENA

40

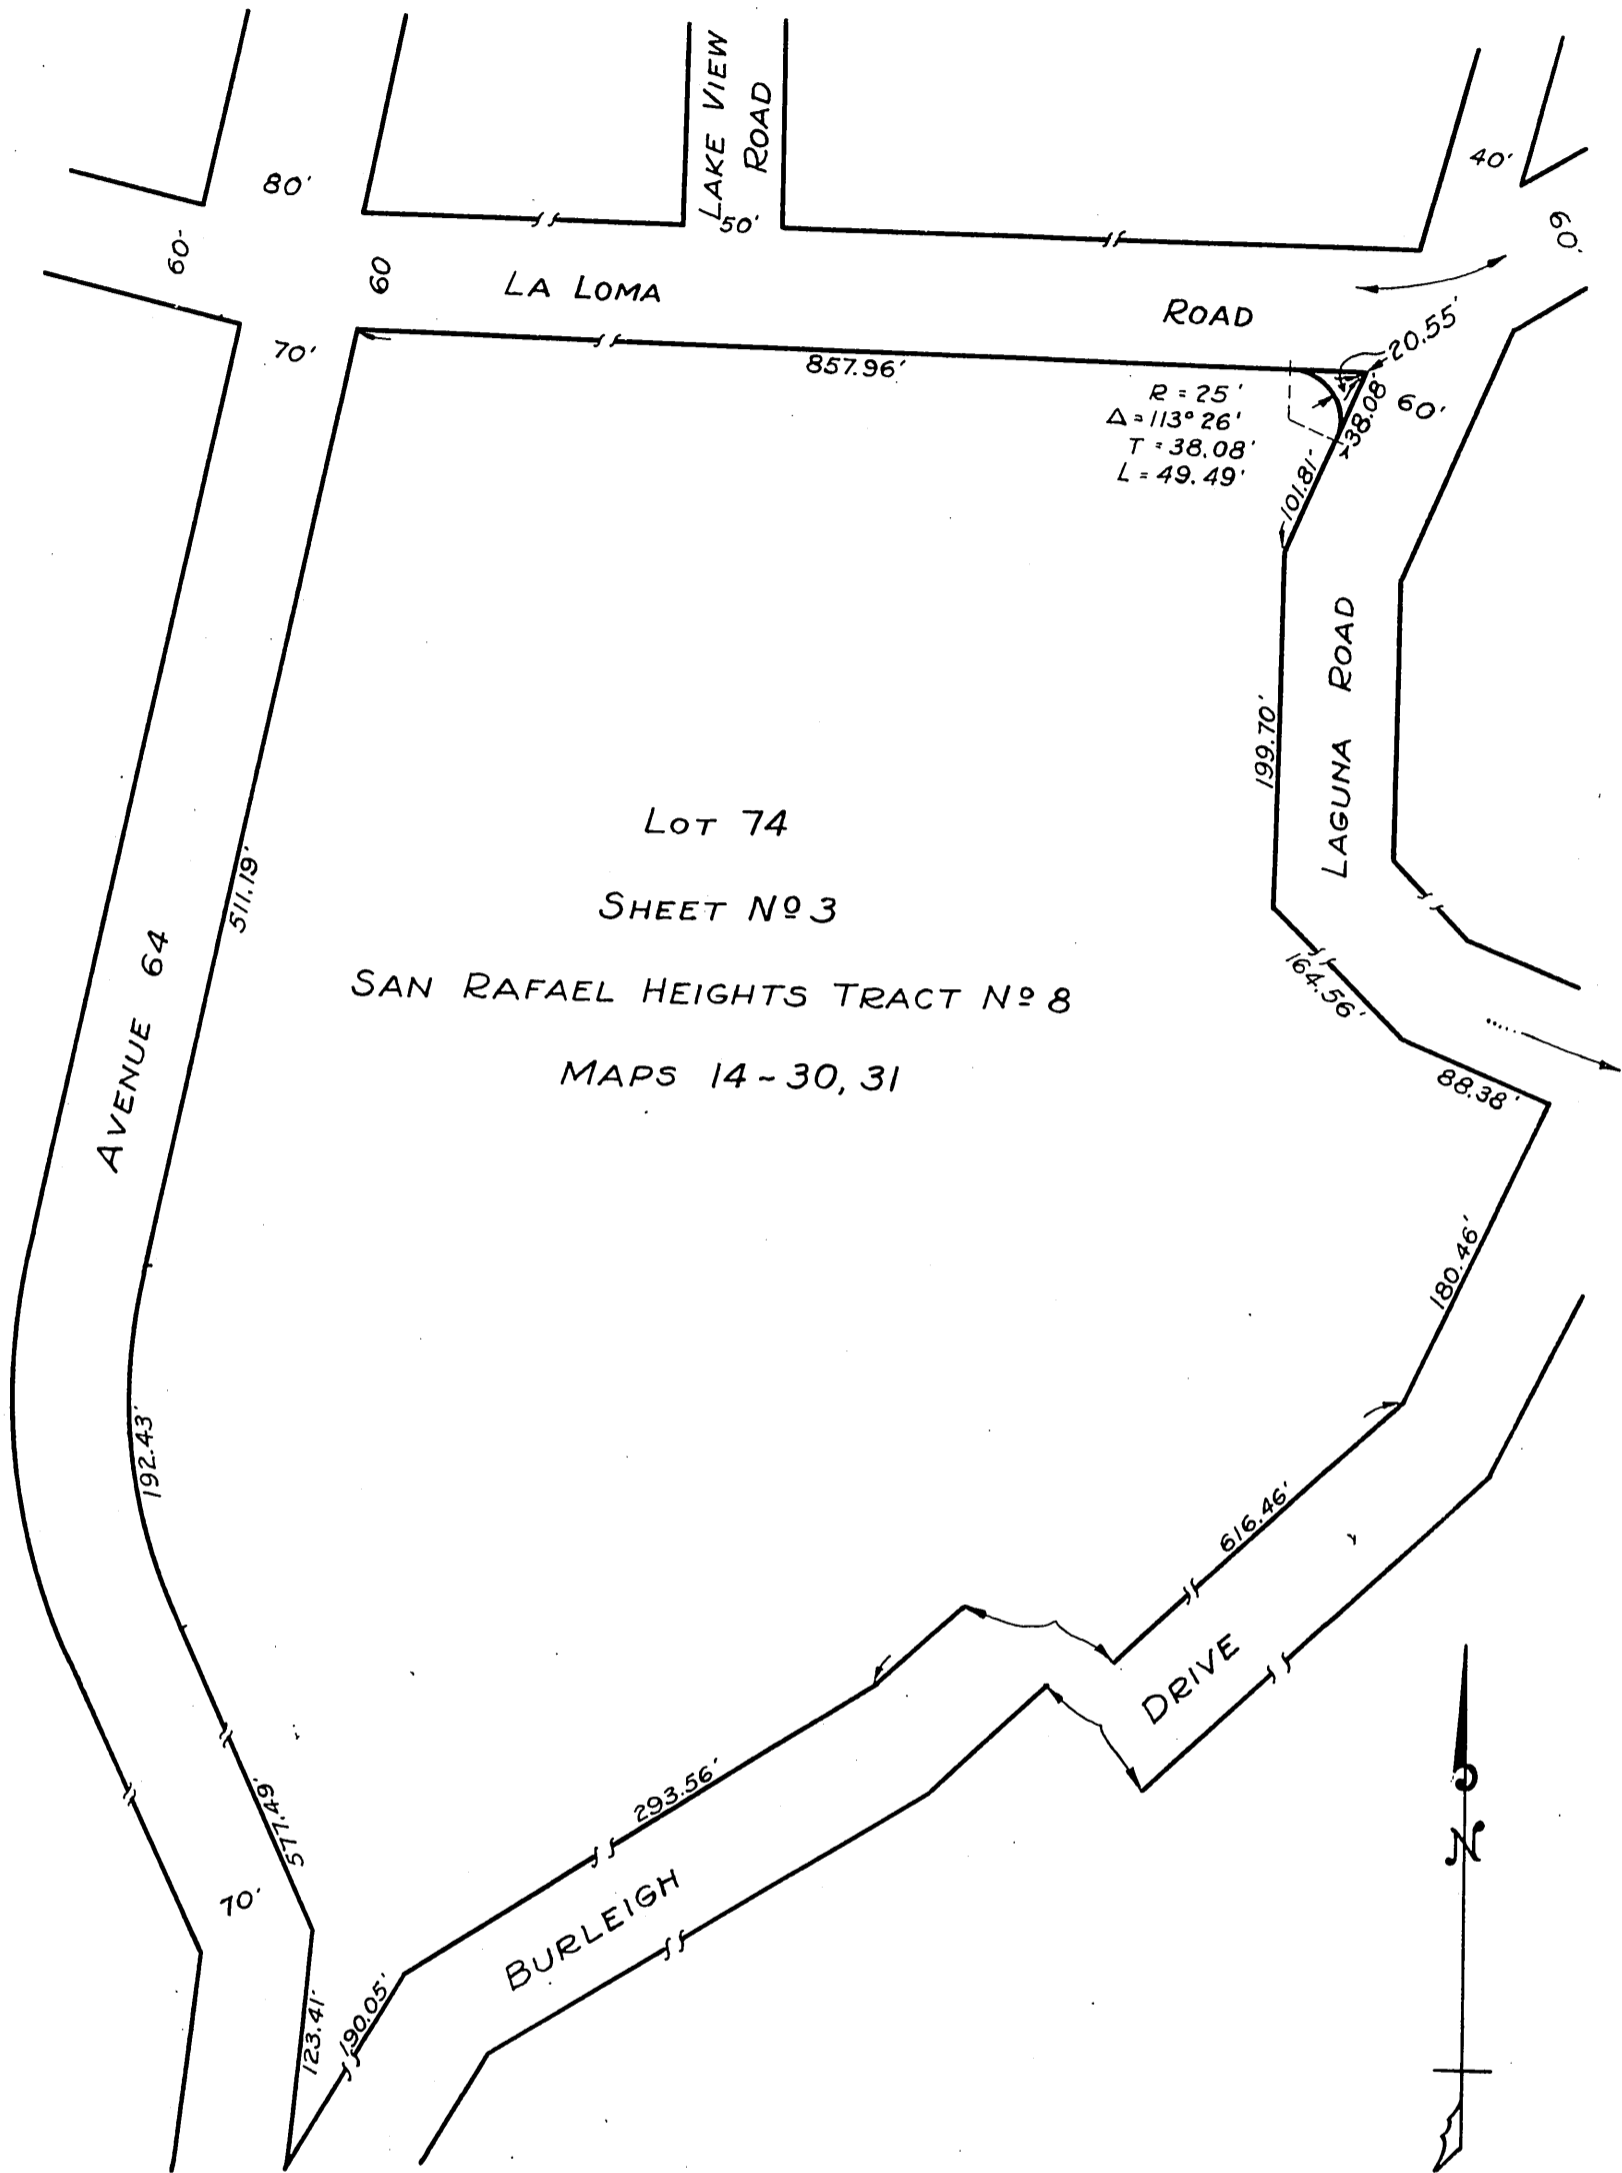

DRAWN BY <i>Cub.</i> CHECKED BY FIELD BOOKS <i>NONE</i> <i>Hallin</i> DEPUTY CITY ENGINEER APPROVED <i>[Signature]</i>	CITY OF PASADENA OFFICE OF CITY ENGINEER & SUPERINTENDENT OF STREETS MAP SHOWING PROPOSED ROUNDING OF S.W. COR. OF LA LOMA ROAD & LAGUNA ROAD	DATE <i>FEB. 1927</i> SCALE <i>1" = 100'</i> DRAWING NUMBER G-560
---	--	---

Comp. I.C.
R.S.B.

D:59-III
A-79
RECORDED APR. 19, 1927.

O.R. 4766