


SECURITY TRUST AND SAVINGS BANK
TO
CITY OF LONG BEACH

ORM-7719-299

88

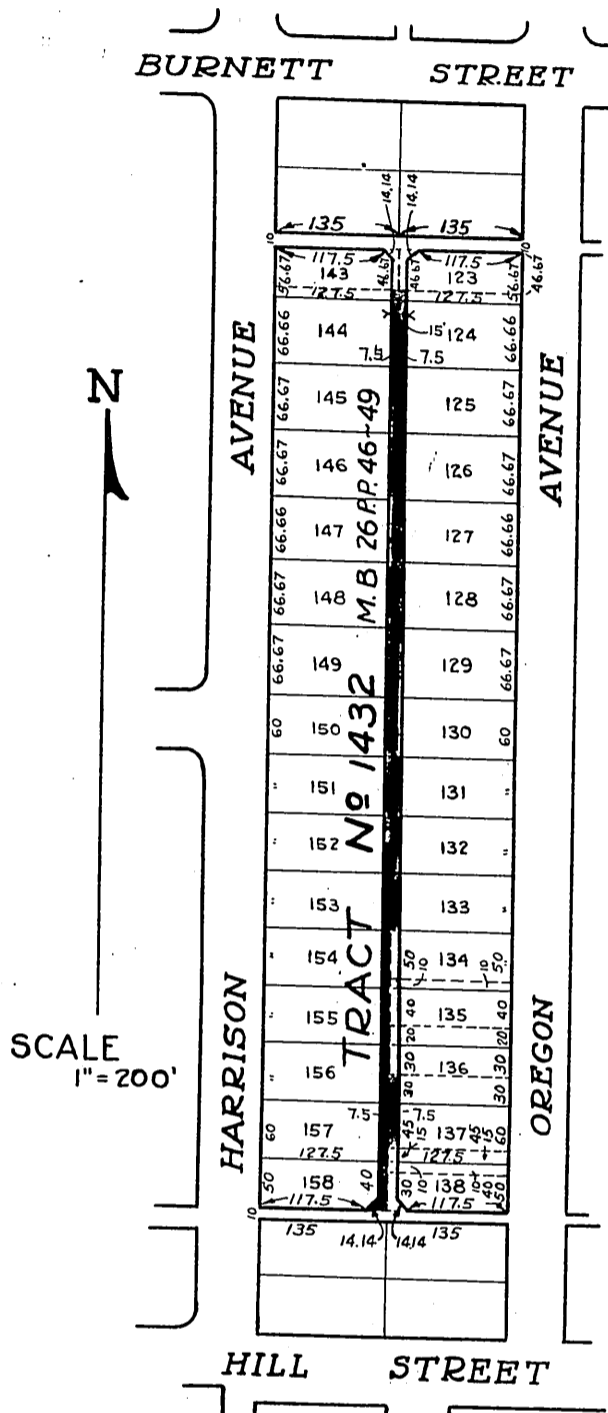

SKETCH SHOWING
PORTIONS OF
LOTS 123 TO 138 INCLUSIVE AND
LOTS 143 TO 158 INCLUSIVE OF
TRACT No 1432
DEEDED TO THE CITY OF
LONG BEACH
FOR ALLEY PURPOSES
Red Tint Showing Portions Deeded.

- Por. lots 123, 134, 135, 136, 138, & 143 for Alley -D: 62- 97, O.R. 6794-361.
- Por. " 135 & 136 " " -D: 62- 97, O.R. 6767-319.
- Por. lot 143 " " -D: 62- 98, O.R. 7786- 34.
- Por. " 134 " " -D: 62- 98, O.R. 6785-320.
- Por. " 123 " " -D: 62- 99, O.R. 7751-121.
- Por. lots 137 & 138 " " -D: 62-100, O.R. 7735-227.
- Por. " 134 & 135 " " -D: 62-104, O.R. 7739-208.
- Por. " 123 to 133 incl., 136 and 137 and 143 to 158 incl. " " -D: 62- 99, O.R. 7719-297.

Comp. L.C.
R.S.B.

Sht. 00
D: 62-99

RECORDED NOV. 28, 1927.

A-582
O.R. 7719