


MAP OF
NORTHWEST HALF OF BLOCK 300
MACLAY RANCHO

CENTER LINE OF WEBB STREET

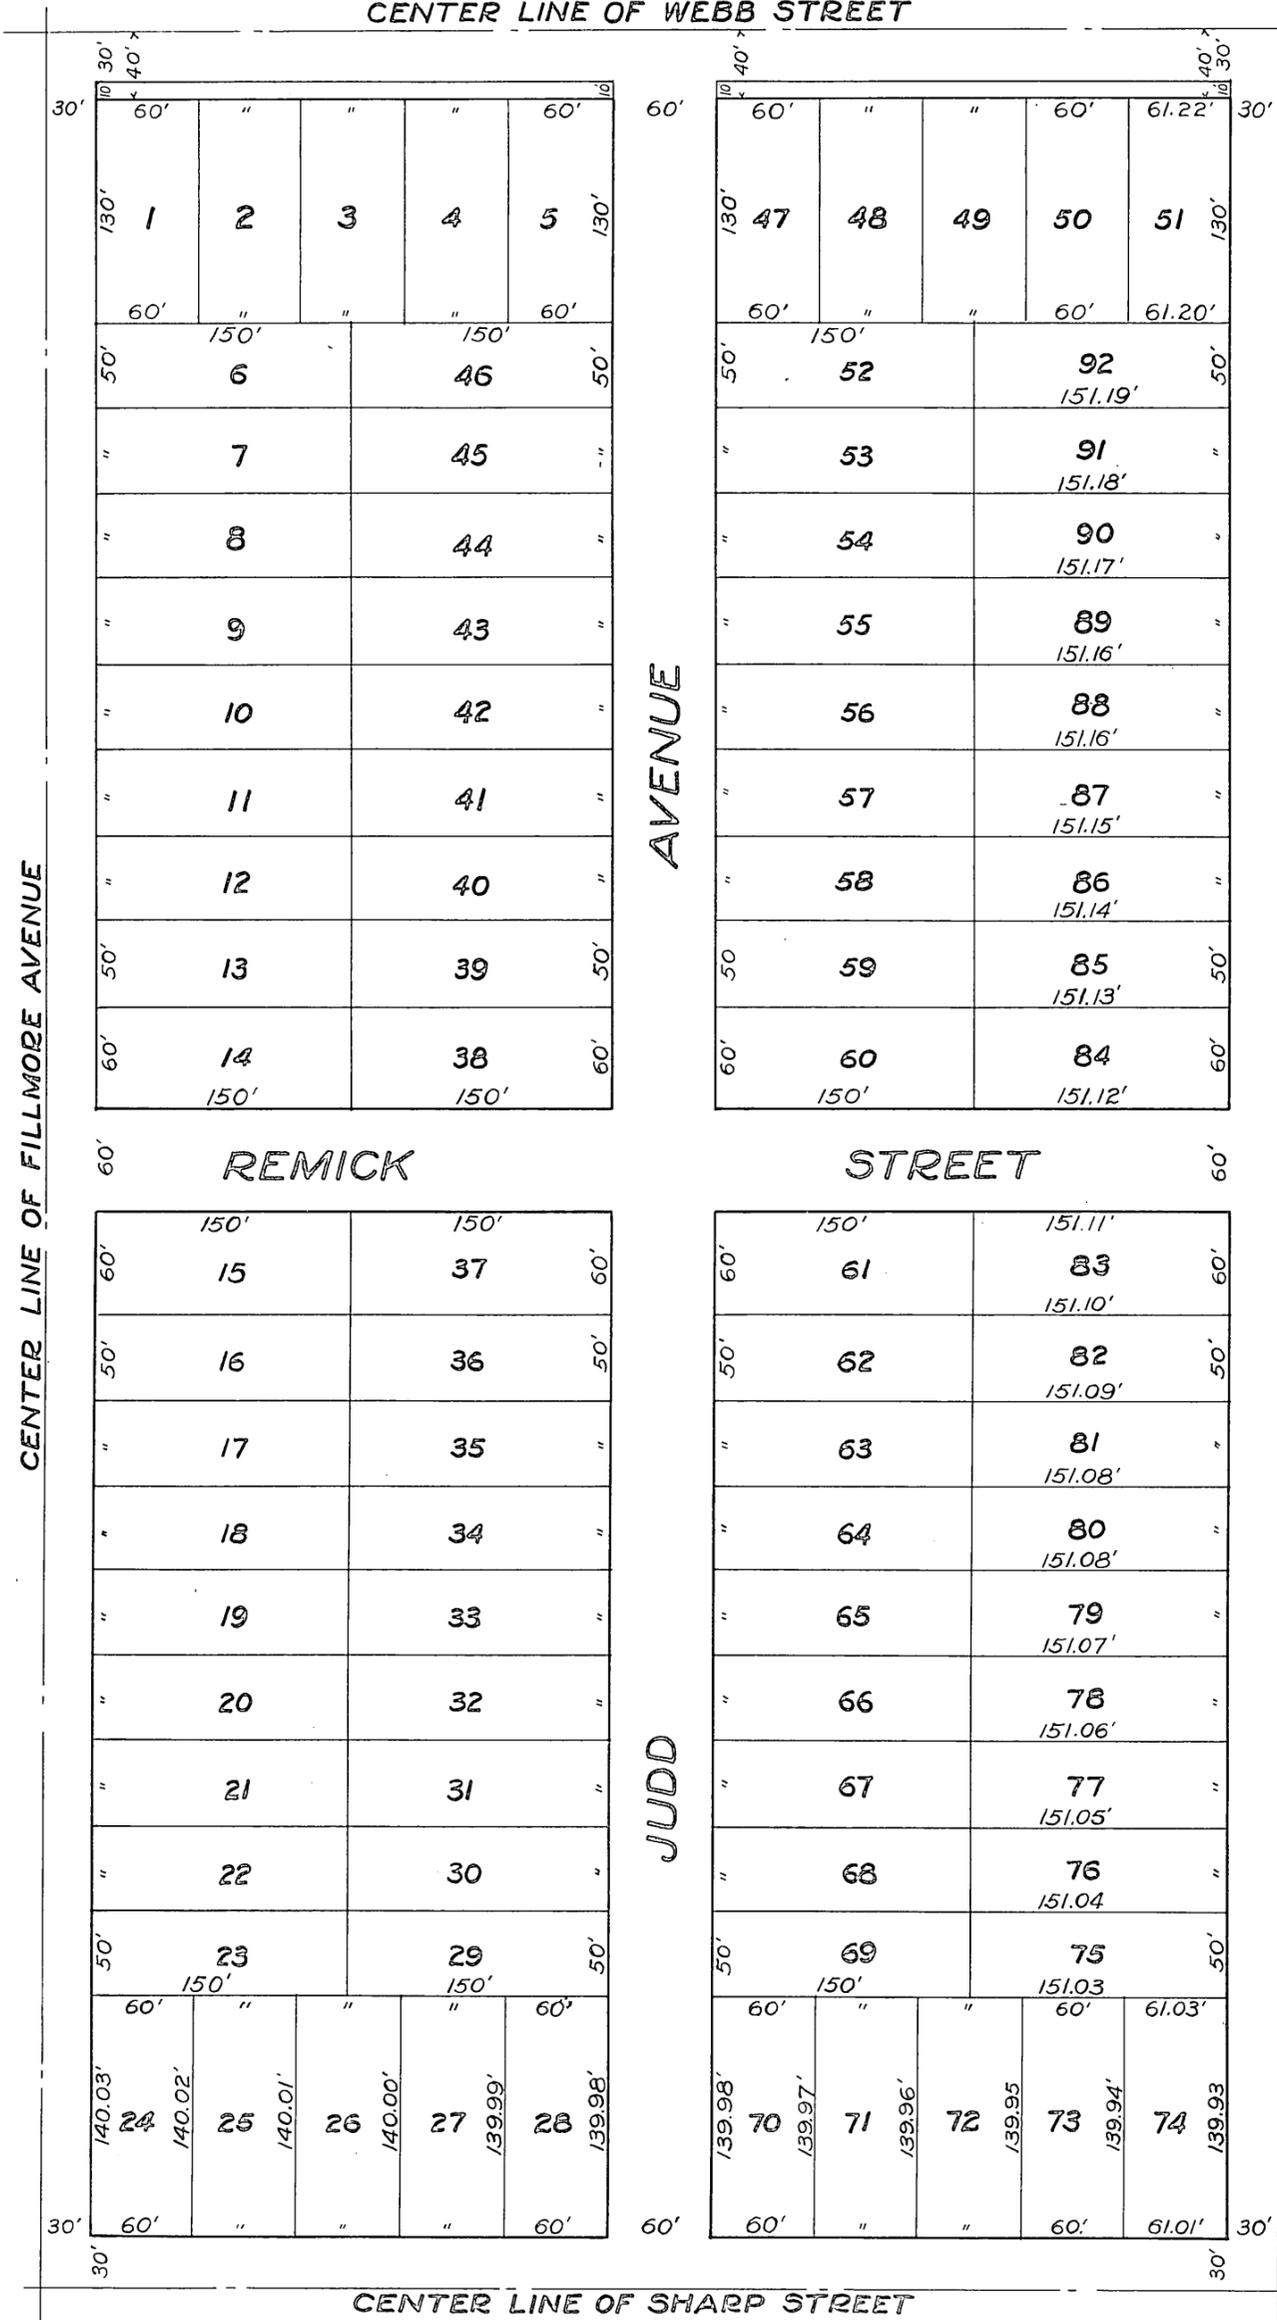

Judd Avenue to City of L.A. for Pipe Line ~ E:6-62, O.R. 13539-144.
 Fillmore Avenue changed to Filmore St. ~ Ord. 75836, Sec. 51
 Judd Ave. changed to Judd St. " " " " Sec. 52
 Mercer Ave. " " " " Mercer St. " " " " Sec. 53
 Remick St. " " " " Remick Ave. " " " " Sec. 154
 Sharp St. " " " " Sharp Ave. " " " " Sec. 156

Scale 1" = 100'

Sht. 53

RECORDED SEPT. 5, 1928.

O.R. 8680

L. C.
Comp. L. I. C.