


PACIFIC ELECTRIC RAILWAY COMPANY
TO
CITY OF EL MONTE

ORM 12188-163
3

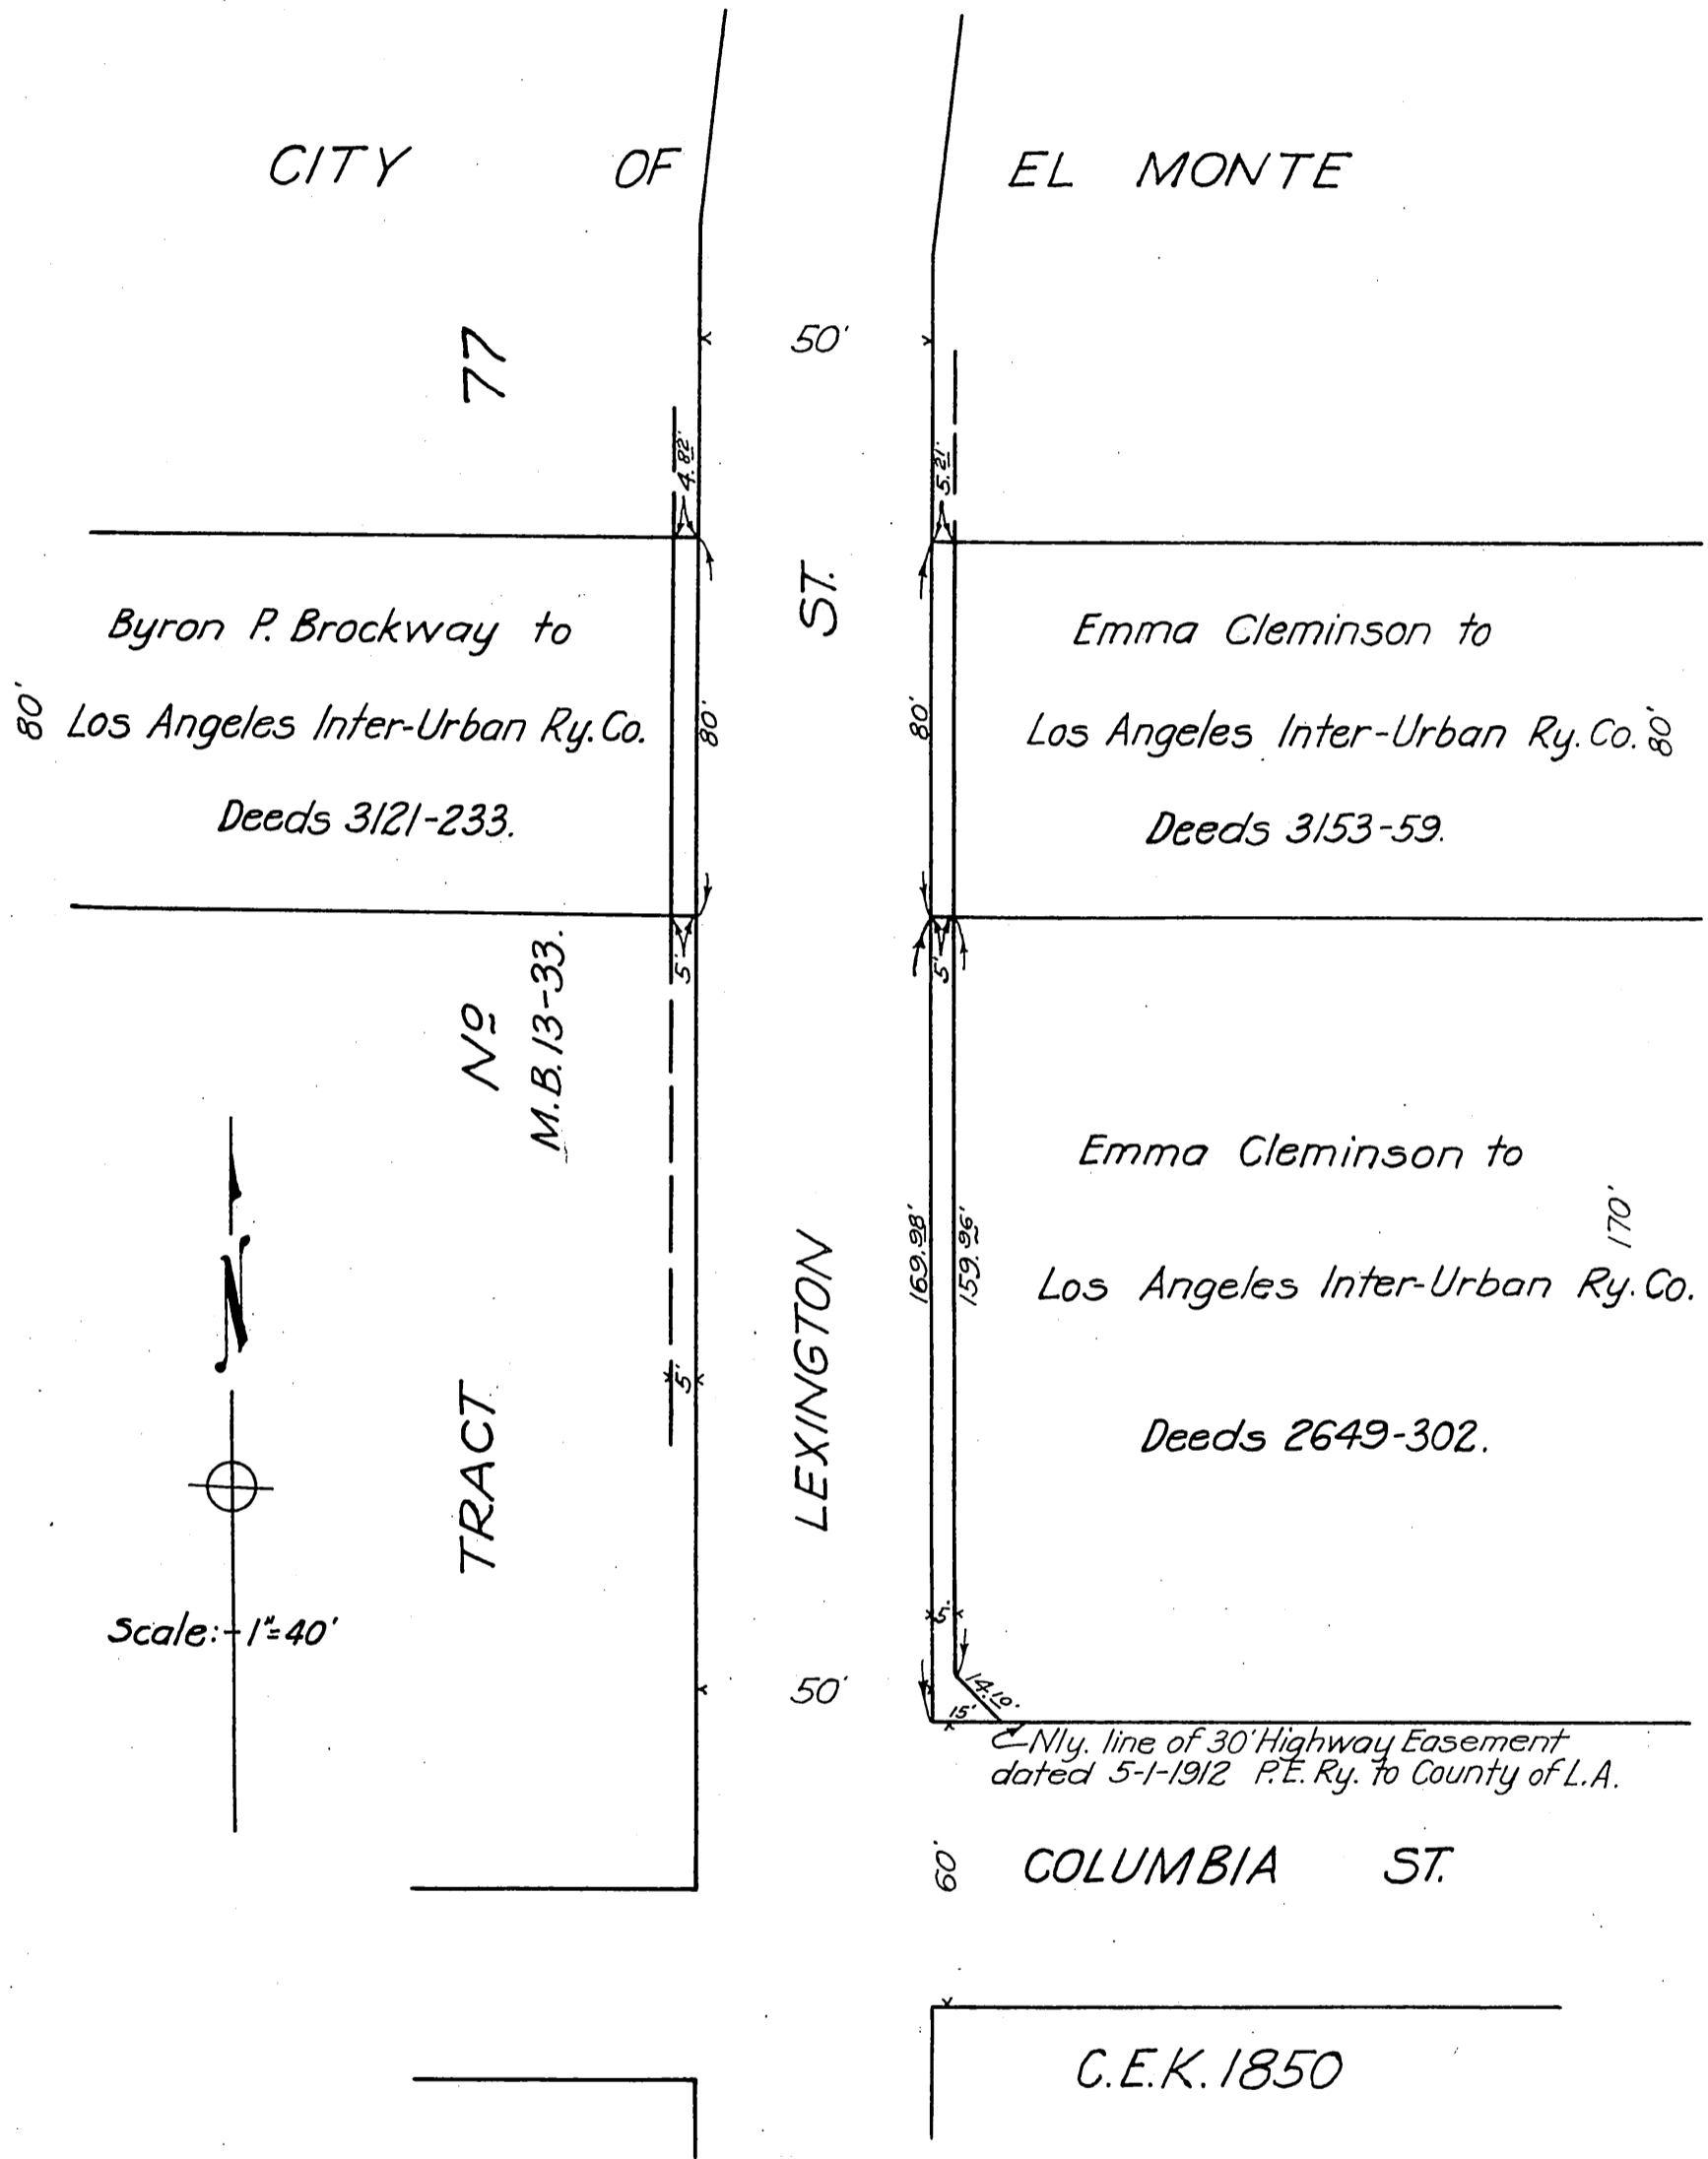

77

CITY OF EL MONTE

50'

ST.

Byron P. Brockway to
Los Angeles Inter-Urban Ry. Co.
Deeds 3121-233.

Emma Cleminson to
Los Angeles Inter-Urban Ry. Co.
Deeds 3153-59.

TRACT
No
M.B. 13-33.


LEXINGTON

Emma Cleminson to
Los Angeles Inter-Urban Ry. Co.
Deeds 2649-302.

Nly. line of 30' Highway Easement
dated 5-1-1912 P.E. Ry. to County of L.A.

60' COLUMBIA ST.

C.E.K. 1850

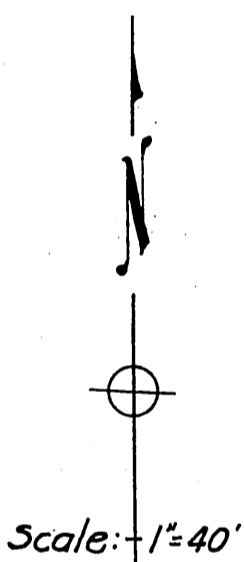

Scale: 1" = 40'

E.P.
Comp. Houston

A-388

INDEX 46
D:93-156

RECORDED - JUNE 23, '33

O.R. 12188