


11

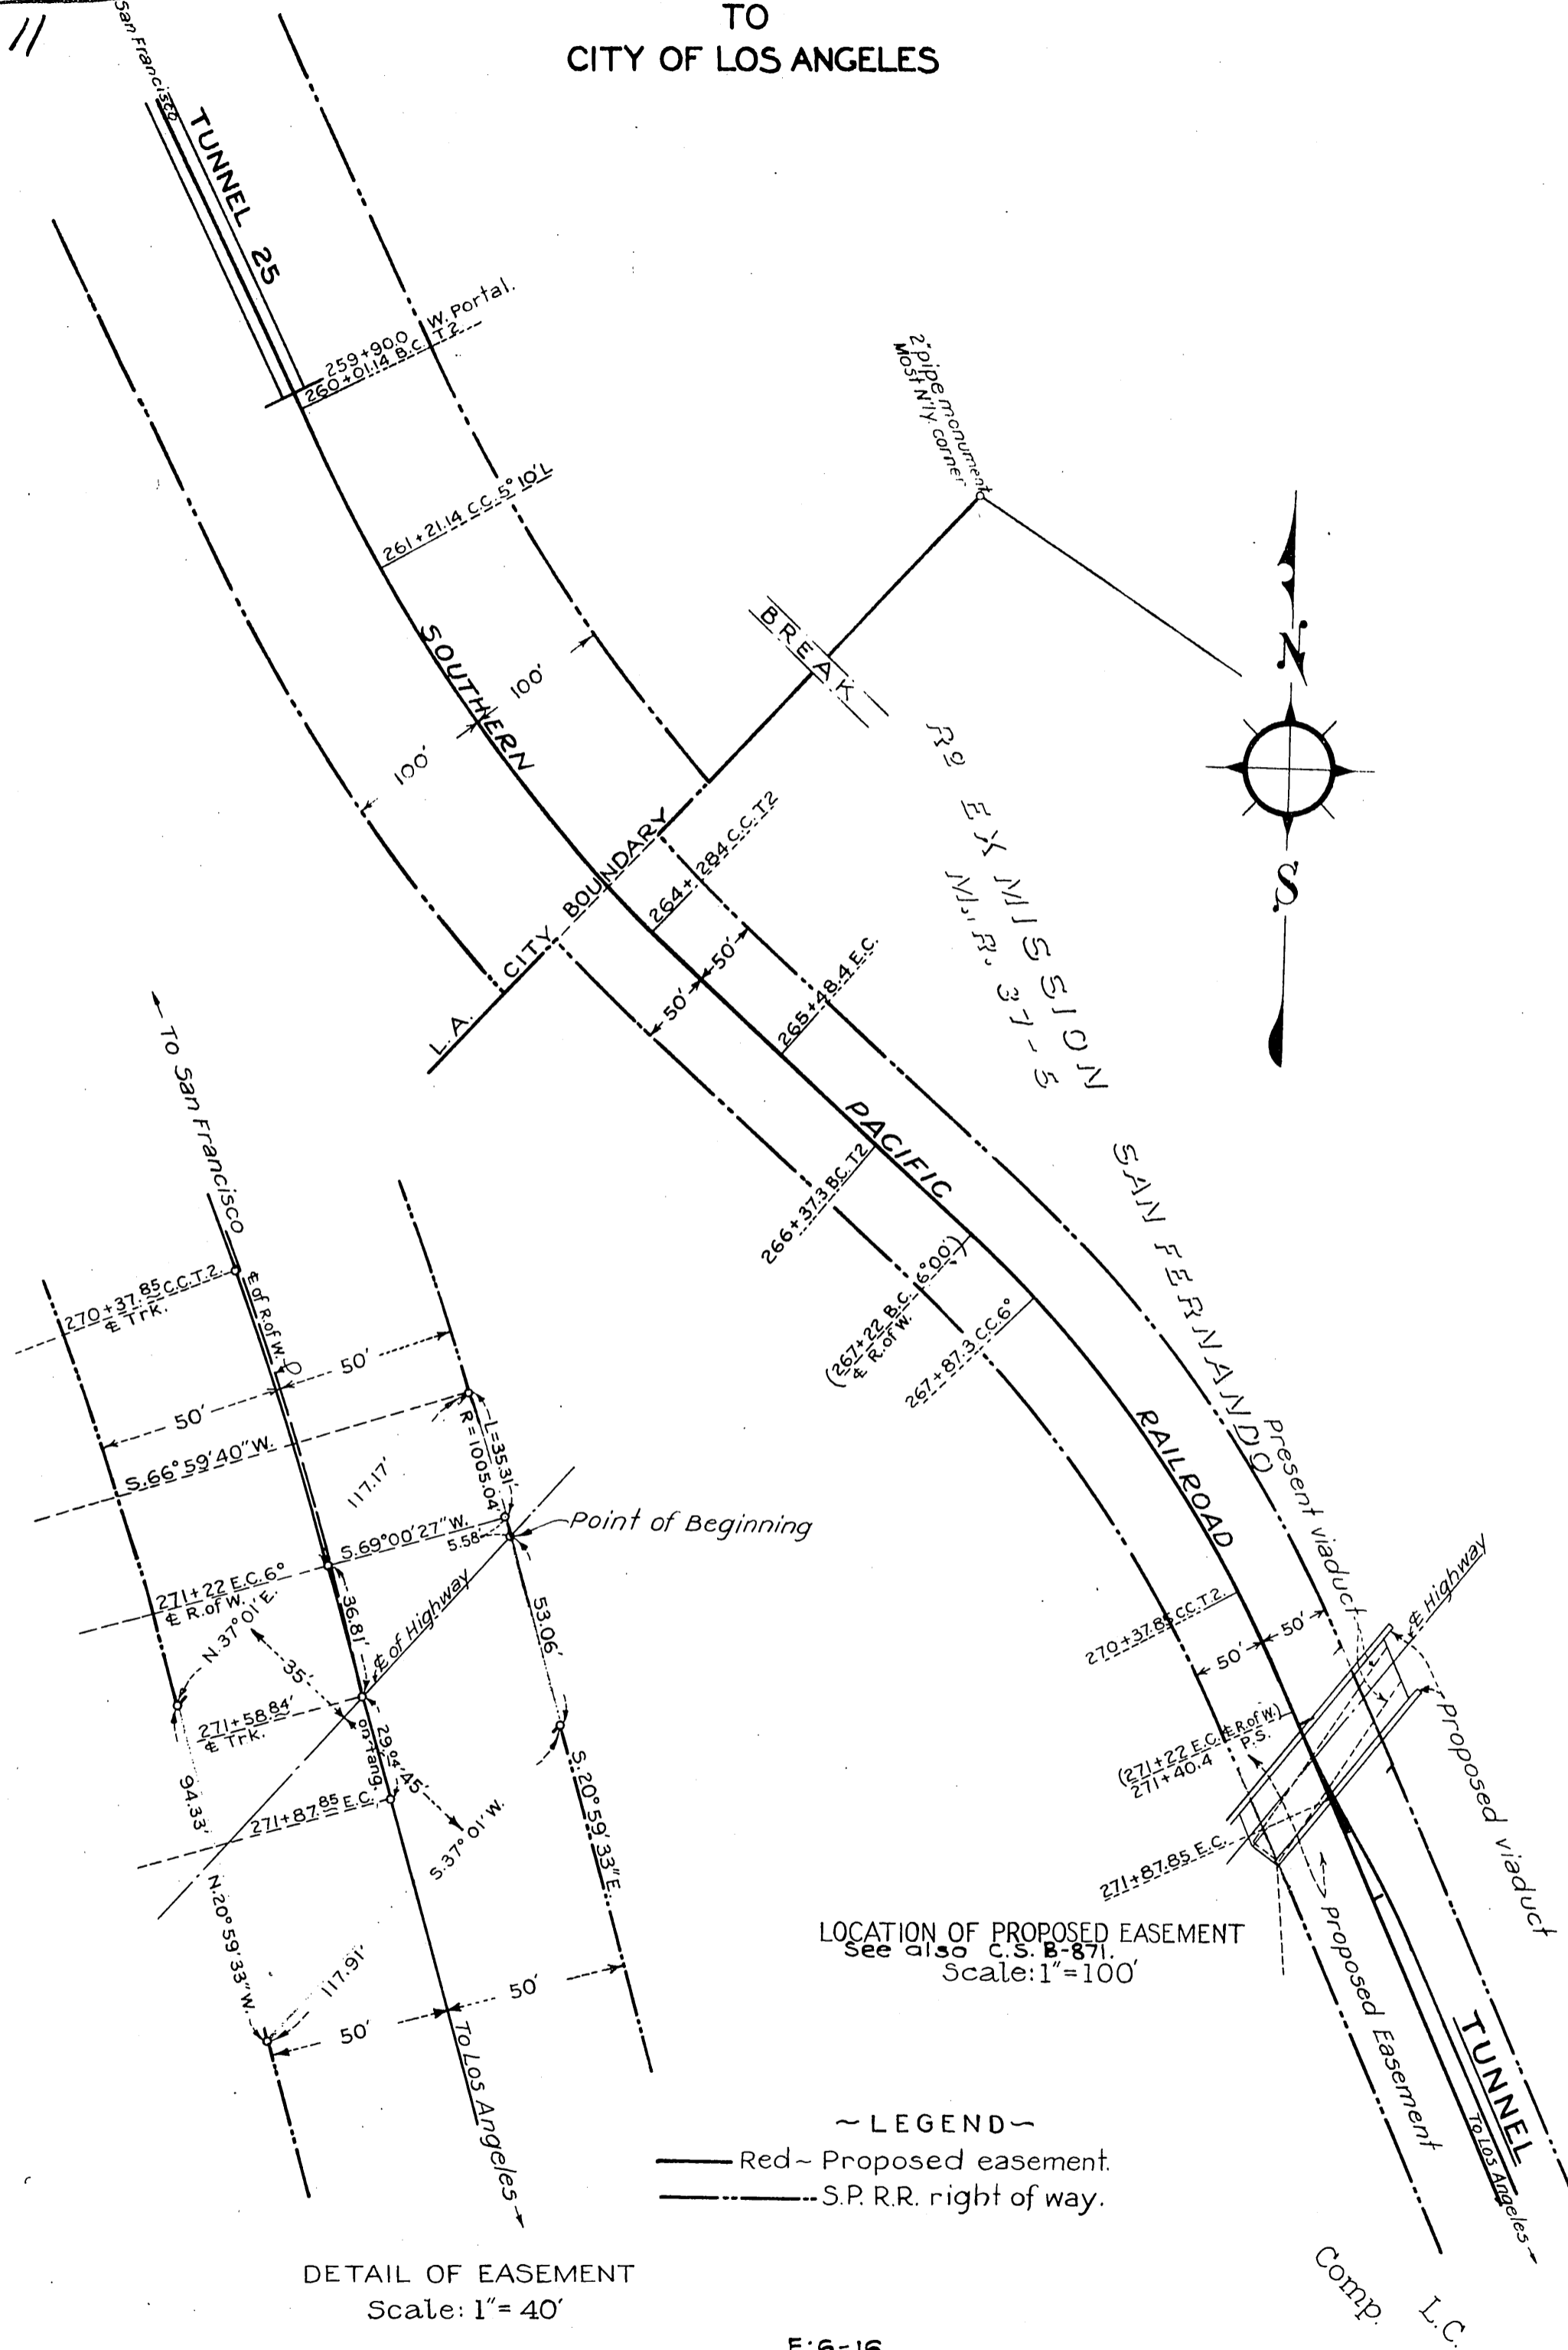

DETAIL OF EASEMENT
Scale: 1" = 40'

LOCATION OF PROPOSED EASEMENT
See also C.S. B-871.
Scale: 1" = 100'

~ LEGEND ~

- Red line - Proposed easement.
- Dashed line - S.P.R.R. right of way.

E: 6-16.
Index 62