
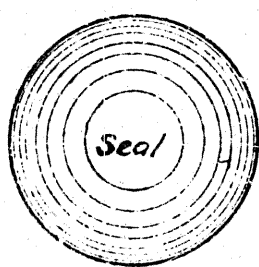


3-12

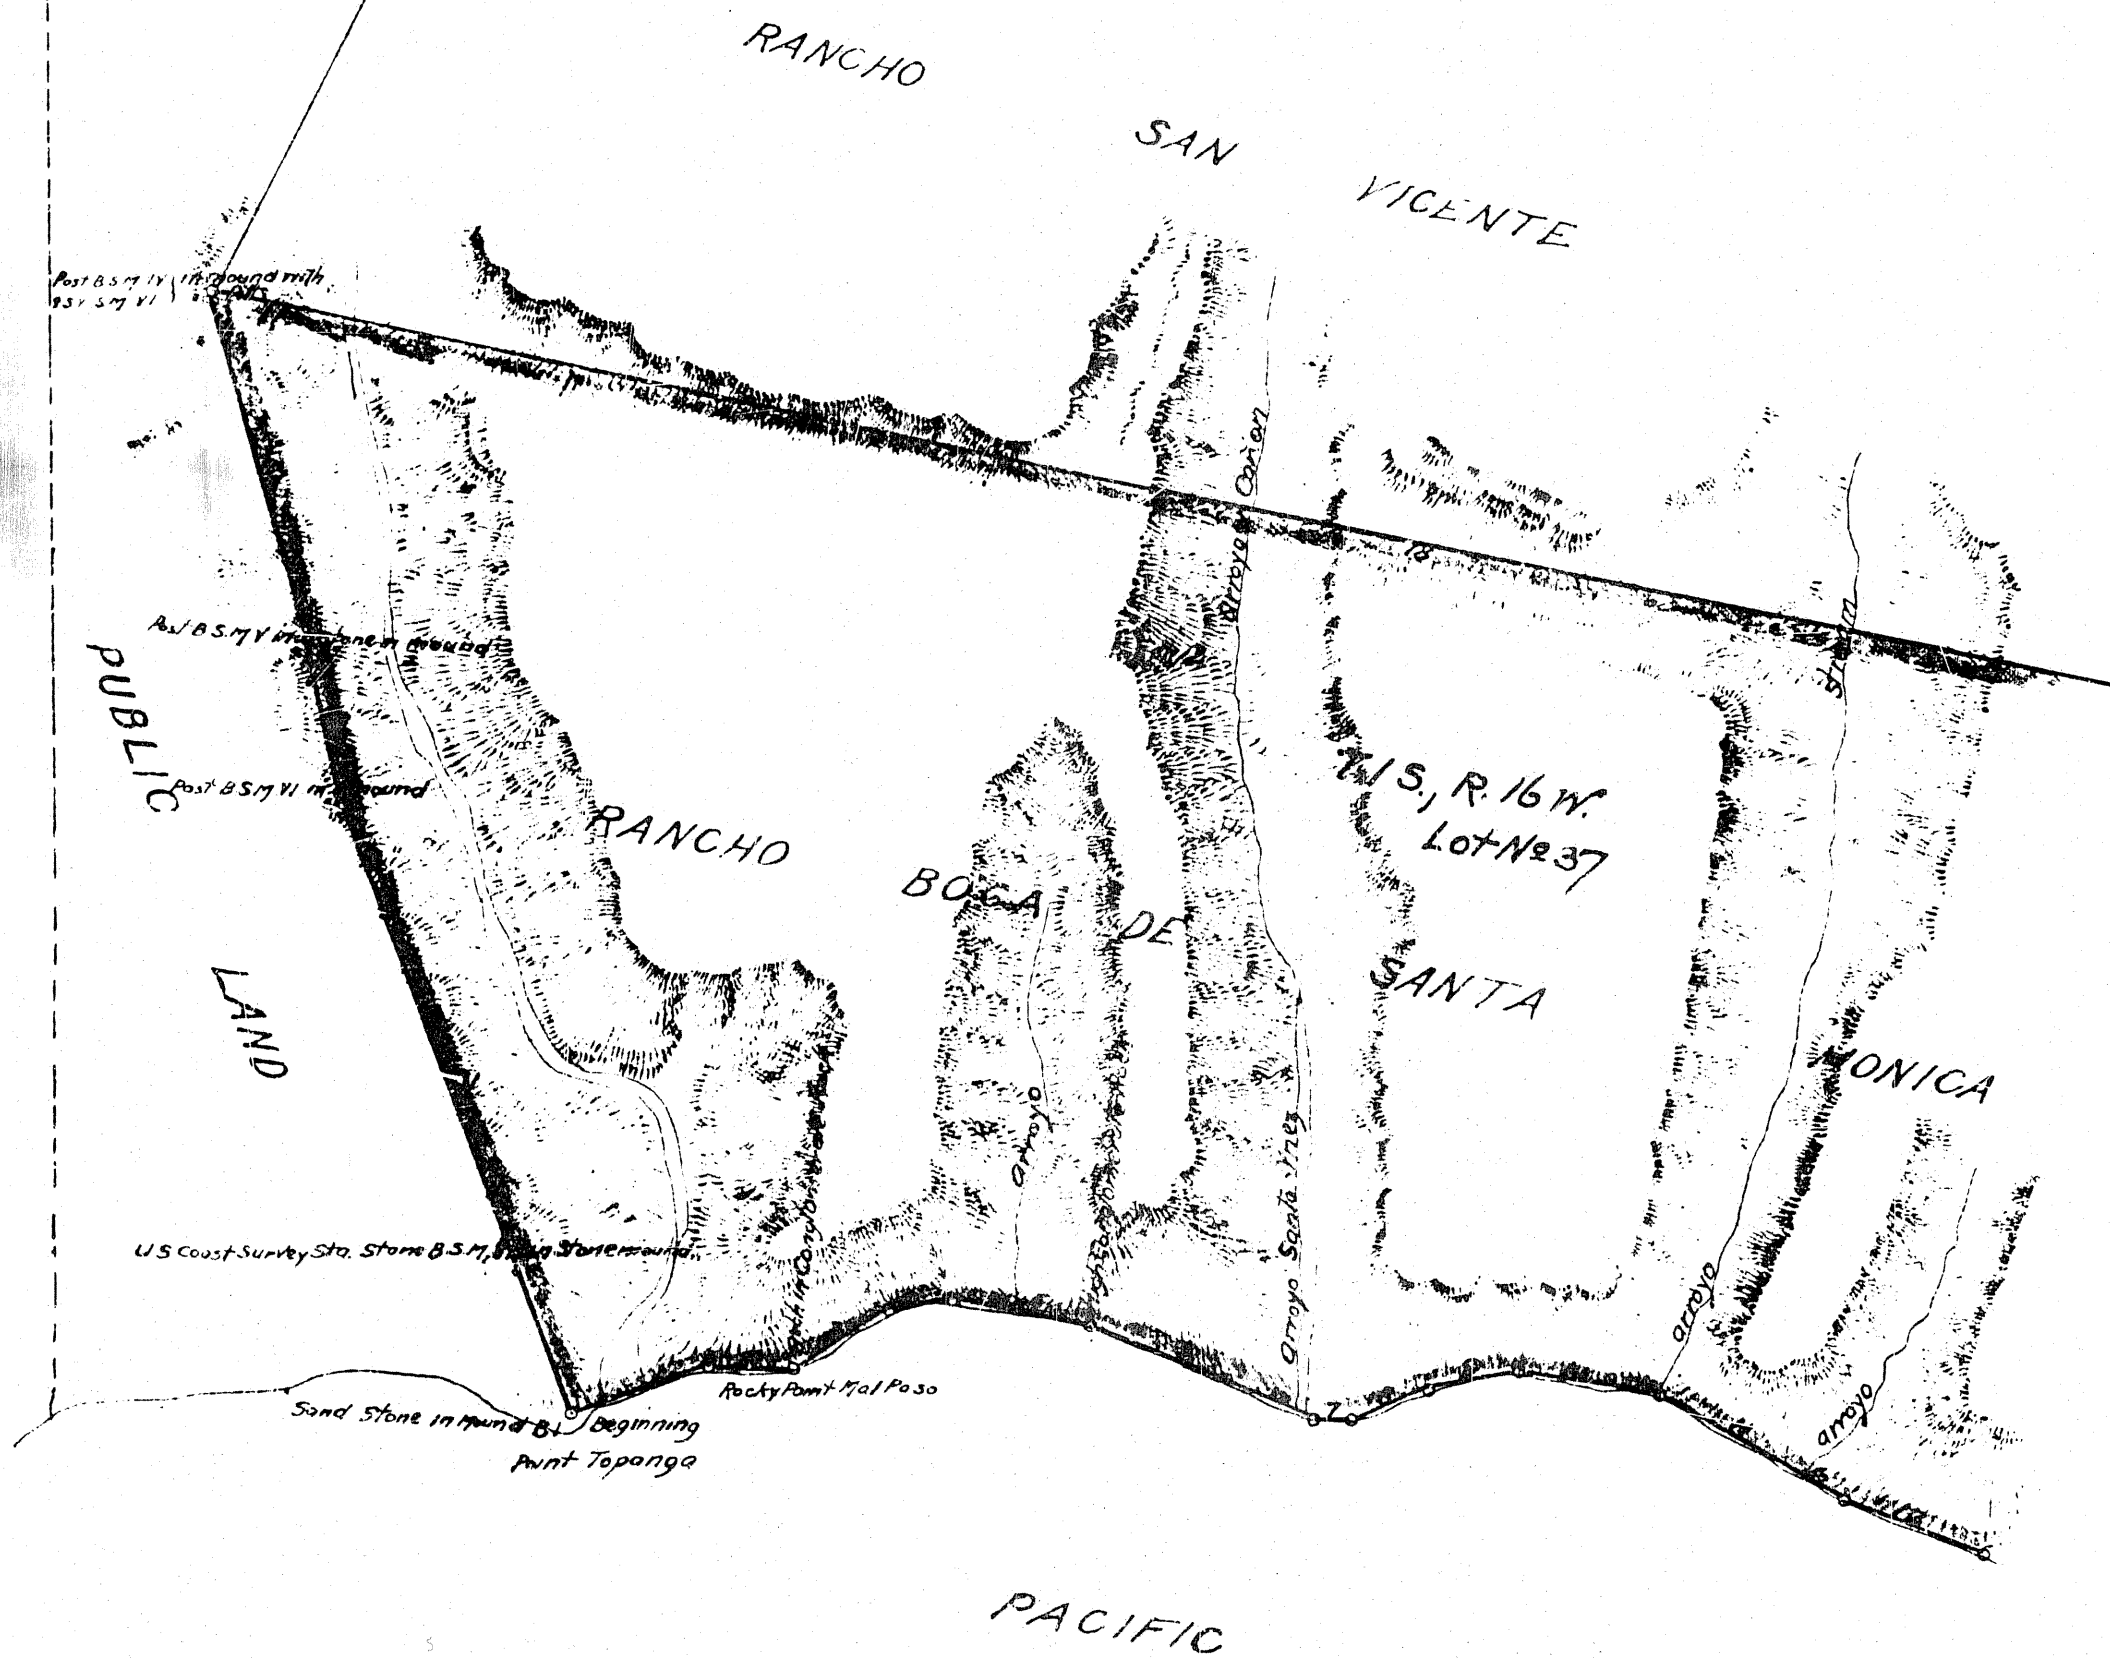

Field Notes approved June 30th 1881
 Theo Wagner
 San Francisco Cal. U.S. Survey Genl. Cal.

COUNTY ENGINEERS COPY

313

PLAT

of the
RANCHO BOCA DE SANTAMONICA

finally confirmed in
Isidro Reyes and the Heirs of Francisco Marquez

Surveyed under instructions from the
U.S. SURVEYOR GENERAL

by
W^m MINTO Deputy SUR^r


April 1881

Containing 66.56²/₃ acres

Scale 40 chs. to 1 inch

Magn. Variation 14° 30' 16.14" 33° E.

Boundaries of the Rancho Boca de Santa Monica					
No. Course	Bearing	Distance Chains Links	No. Course	Bearing	Distance Chains Links
1	N 71 ¹ / ₄ ° E	26.36	12	S 68 ¹ / ₂ ° E	27.00
2	S 87° E	15.00	13	S 53 ¹ / ₂ ° E	15.00
3	N 57 ¹ / ₄ ° E	19.50	14	S 60 ¹ / ₄ ° E	12.00
4	N 82° E	12.50	15	S 54 ¹ / ₄ ° E	33.00
5	S 78° E	25.00	16	S 53 ¹ / ₂ ° E	29.70
6	S 62° E	43.00	17	N 23° E	190.00
7	N 87° E	7.00	18	N 77 ¹ / ₂ ° W	479.80
8	N 69° E	13.00	19	S 14 ¹ / ₂ ° E	65.50
9	N 32° E	18.00	20	S 12 ¹ / ₄ ° E	27.40
10	S 82 ¹ / ₂ ° E	24.00	21	S 21 ¹ / ₄ ° E	92.43
11	S 60° E	39.00	22	S 15 ¹ / ₂ ° E	26.30

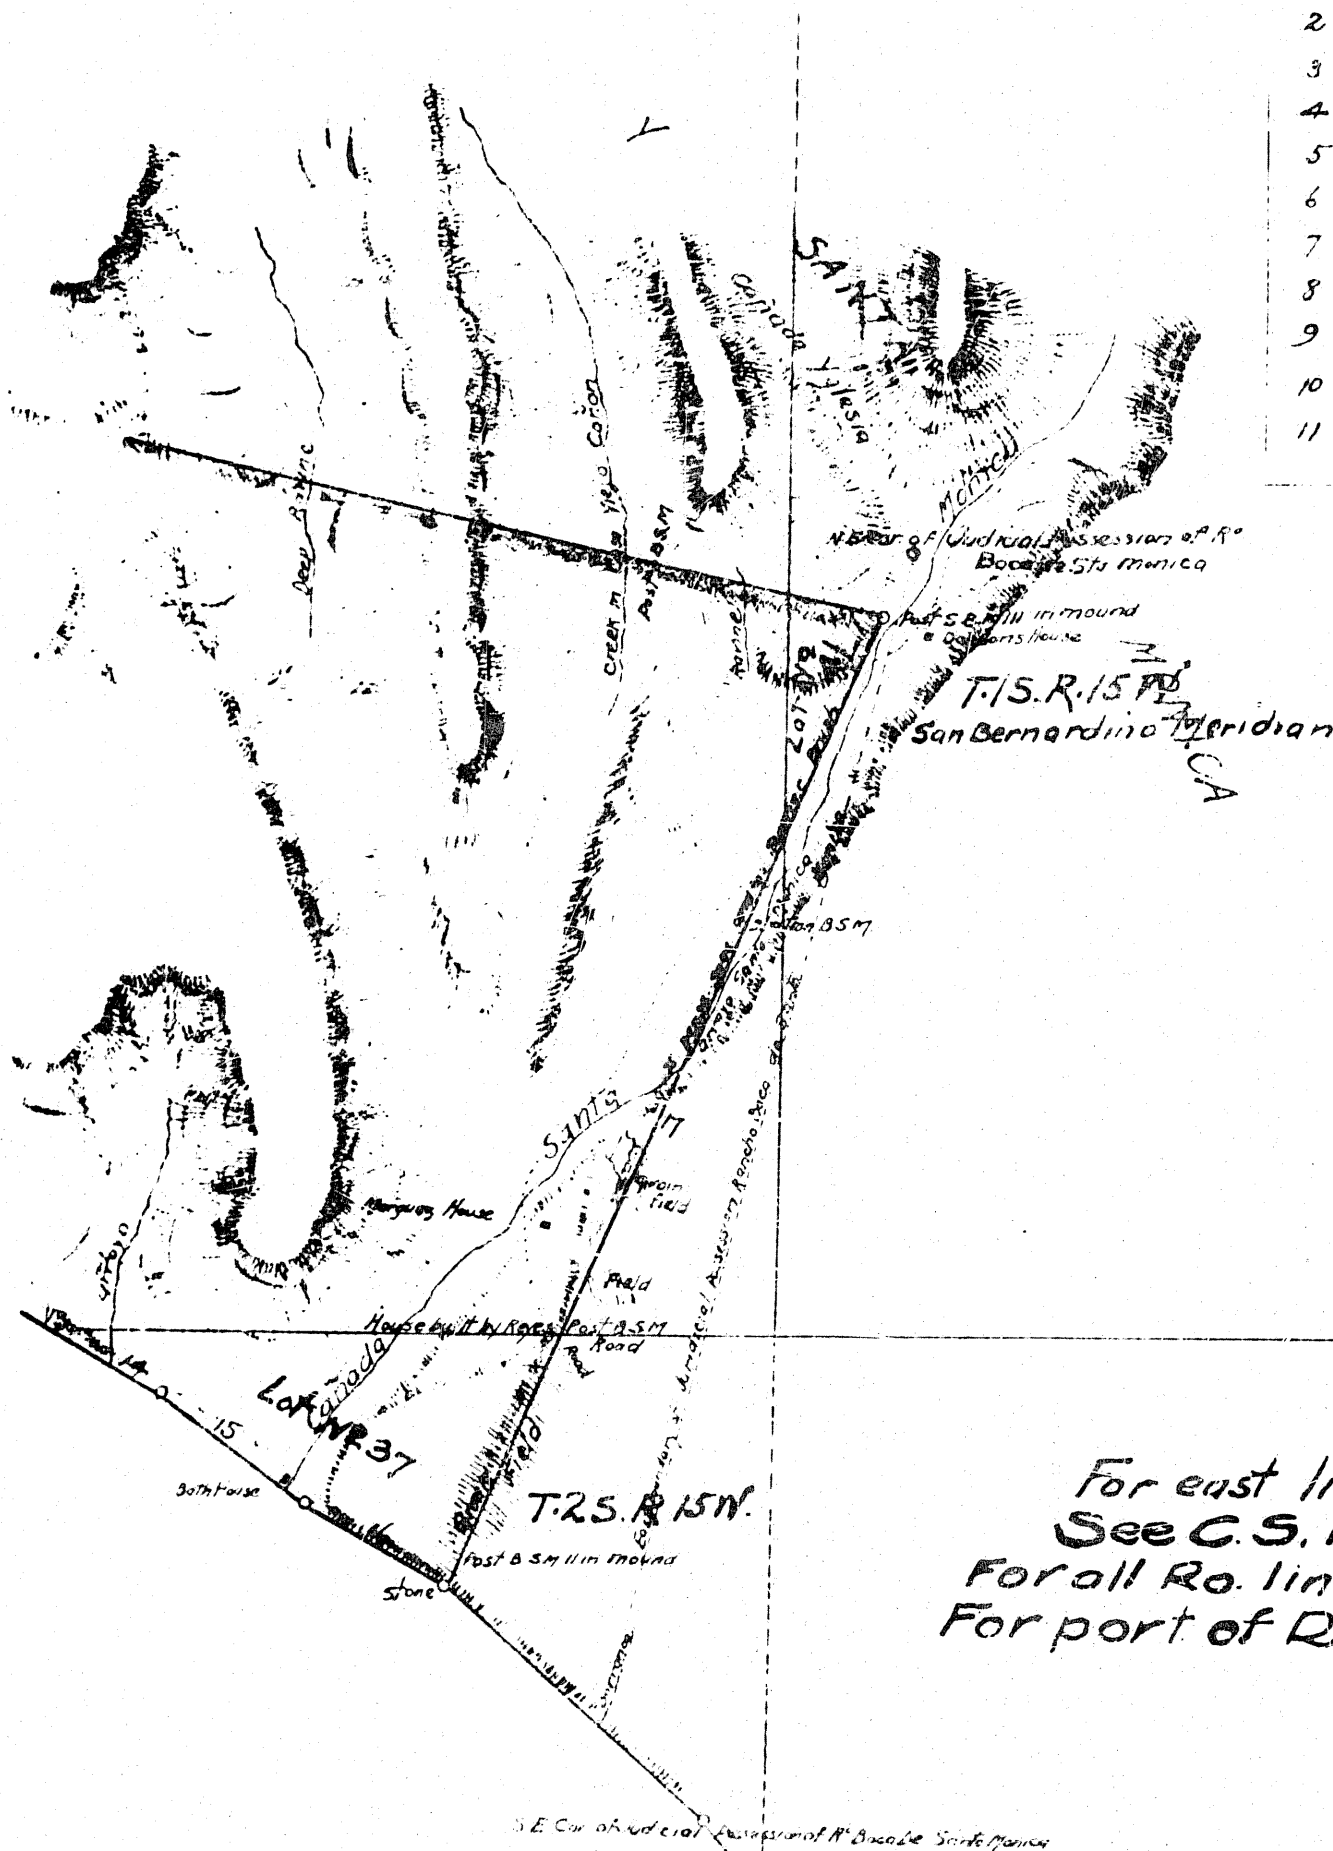

For east line See CS 8019
See C.S. Map No 9231
For all Ro. lines See C.S. 9232
For part of Rancho lines See C.S. 9312

Approved July 21st 1881
N.C. McFarland
Commissioner of the General Land Office

(Recorded Aug 10th 1881, at 10⁵⁵ AM)
at request of R.S. Baker

COUNTY ENGINEERS COPY