


3-164

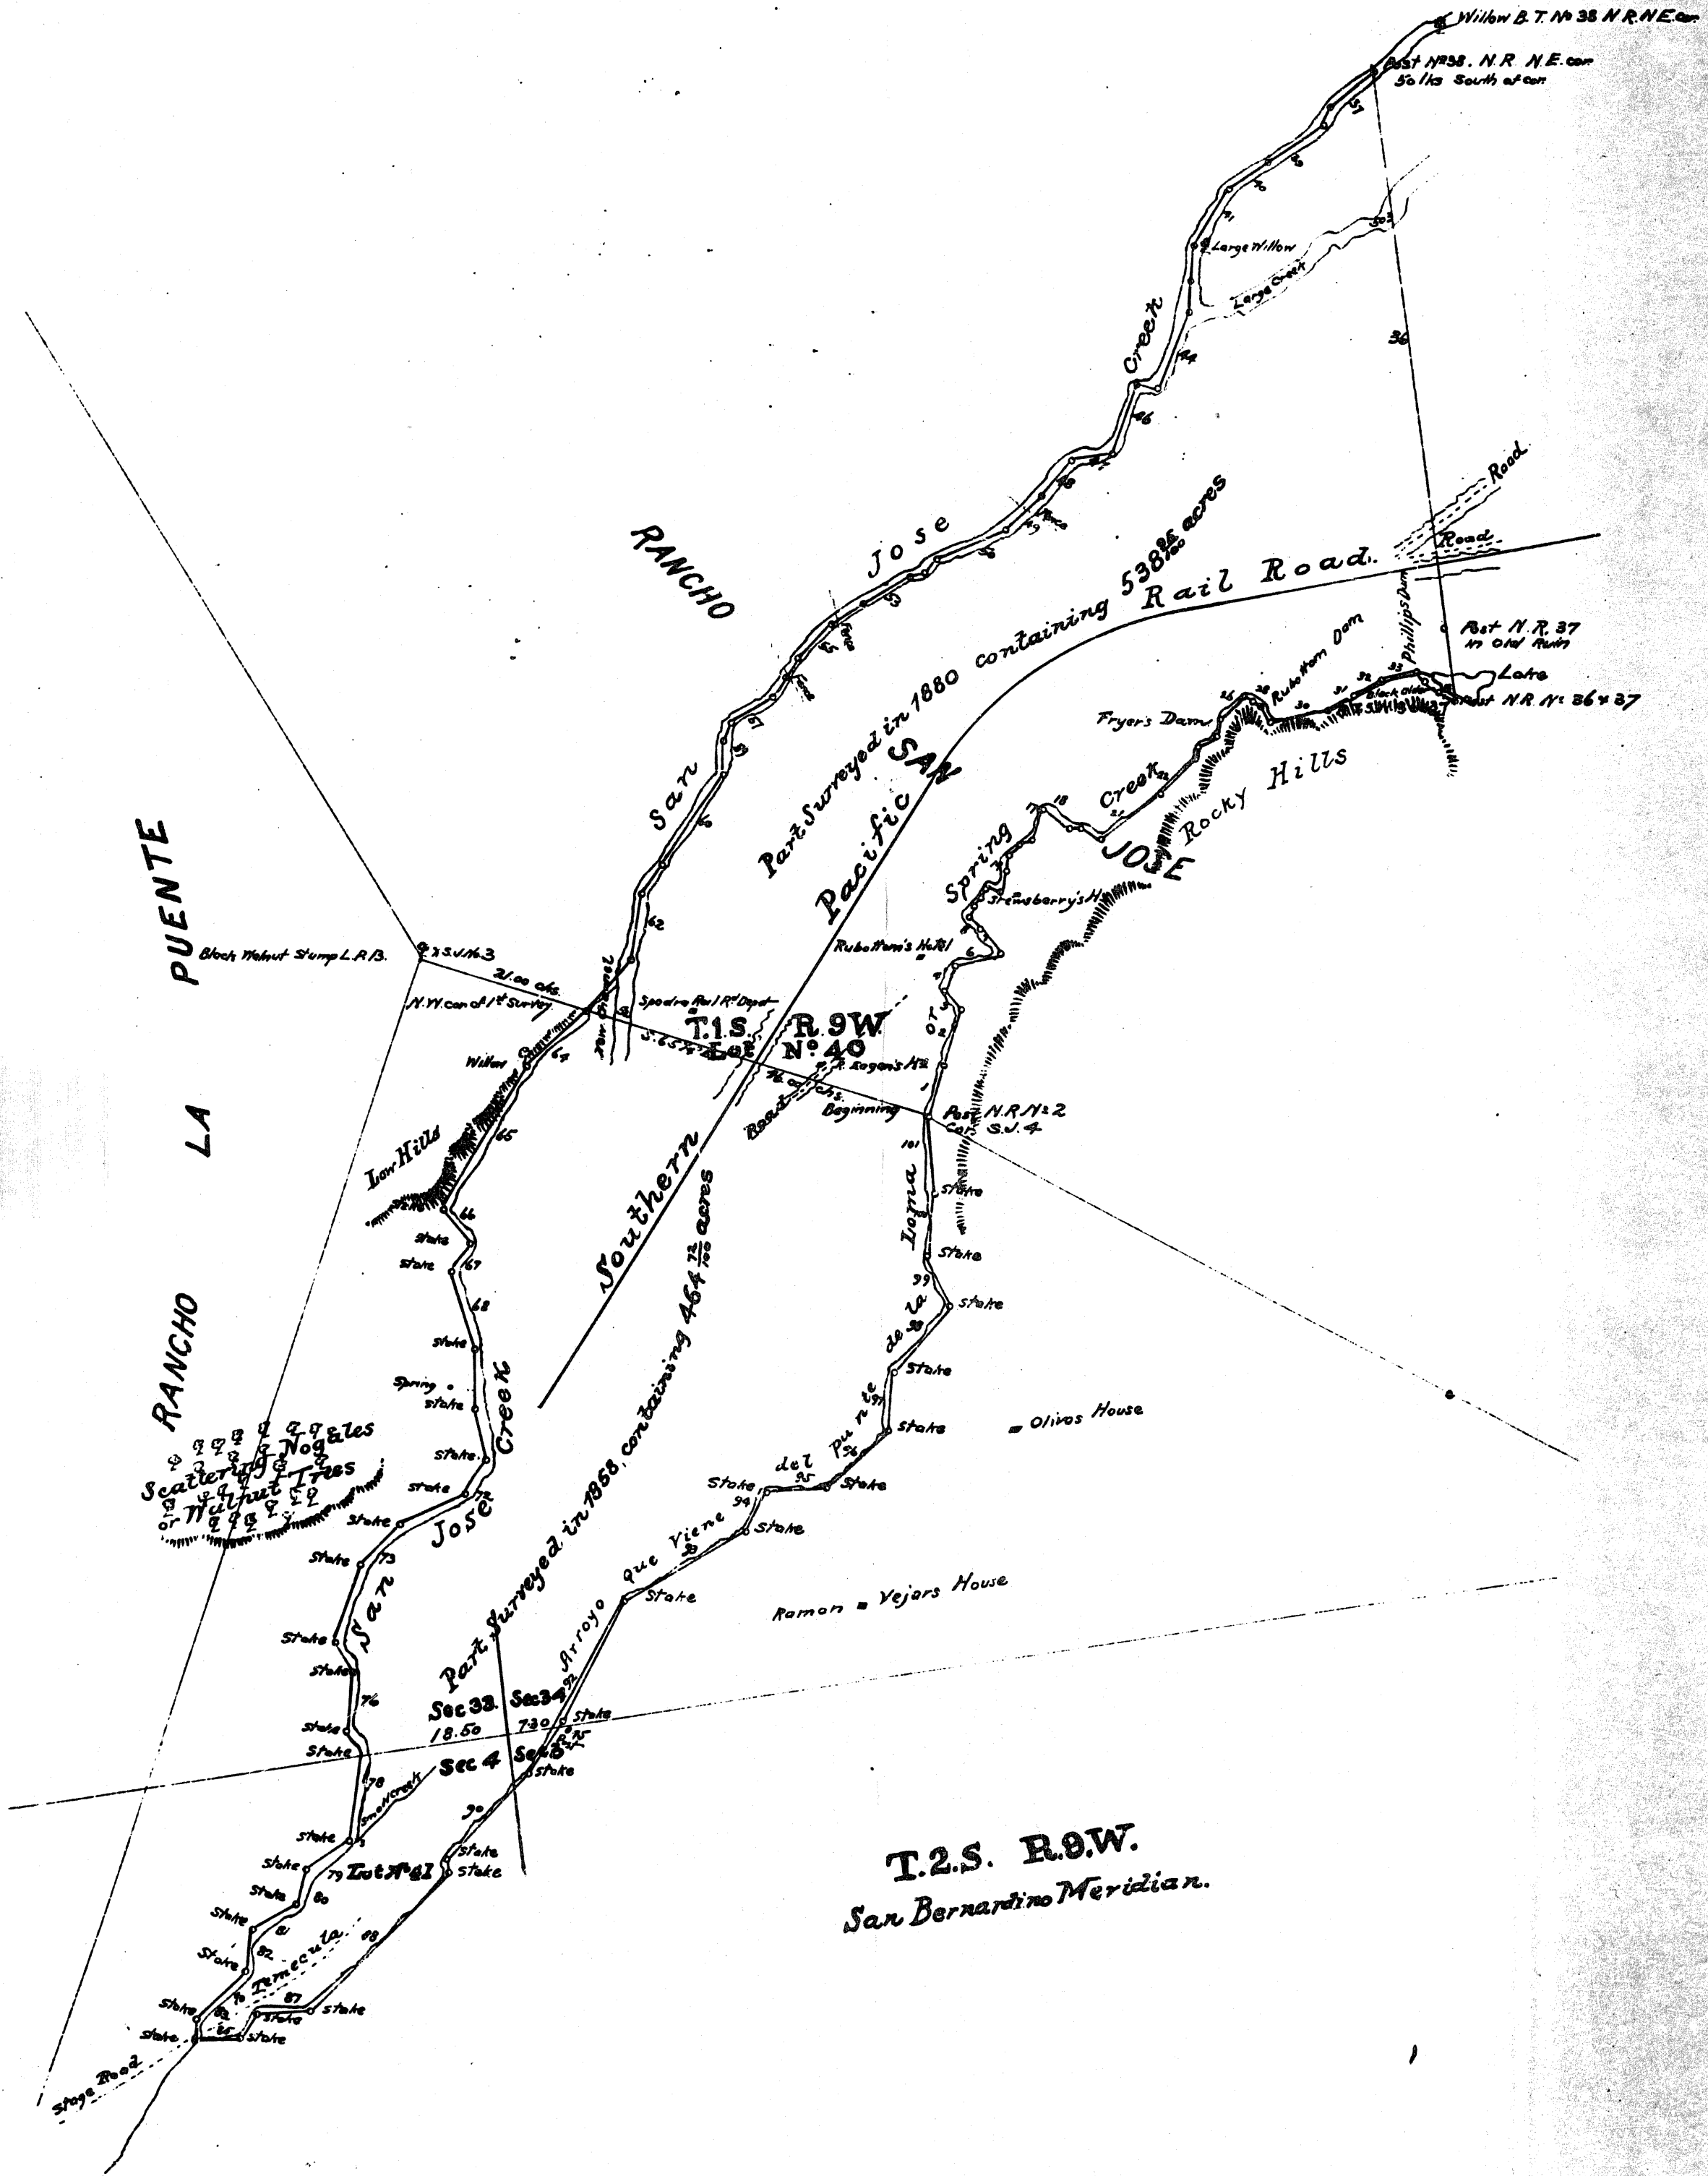

++3+105

PLAT
OF THE

RANCHO LOS NOGALES

finally confirmed to
Mariade Jesus Garcia et al.surveyed under instructions from the
U.S. SURVEYOR GENERAL

BY

HENRY HANCOCK, DEPSUR. IN NOV. 1858

AND

A. WYON SCHMIDT, DEPSUR. IN AUG. & SEPT. 1880

containing 1003 1/2 acres

which area includes 536 1/2 acres already patented, in the Rancho San Jose.
scale 20 chs. to 1 inch. rat. from 13 3/4 to 14 1/4 E.

Boundaries of the Rancho Los Nogales																	
Nº	Course	chs. 20s.	Nº	Course	chs. 20s.	Nº	Course	chs. 20s.	Nº	Course	chs. 20s.	Nº	Course	chs. 20s.	Nº	Course	chs. 20s.
1	N. 24 1/4° E.	6.41	18	S. 51 1/2° E.	3.48	35	S. 39 1/2° E.	5.14	52	N. 86 1/4° W.	2.00	69	S. 11° W.	8.00	86	N. 52 1/2° E.	3.50
2	N. 26° E.	7.50	19	S. 67 1/2° E.	1.26	36	North	80.12	53	S. 67 1/2° W.	6.28	70	S. 9° E.	6.50	87	S. 87° E.	6.50
3	N. 26 1/2° W.	3.21	20	S. 53 1/2° E.	2.68	37	S. 61 1/2° W.	6.88	54	S. 64 1/2° W.	4.63	71	S. 38 1/2° W.	5.00	88	N. 53 1/2° E.	26.00
4	N. 23 1/2° E.	1.81	21	N. 62 1/2° E.	3.35	38	S. 18° W.	2.17	55	S. 56° W.	6.48	72	S. 12 1/2° W.	9.00	89	North	1.50
5	N. 58° E.	1.00	22	N. 53 1/2° E.	6.20	39	S. 62° W.	8.83	56	S. 39 1/2° W.	6.00	73	S. 52° W.	7.00	90	N. 53 1/2° E.	18.00
6	N. 81 1/2° E.	5.46	23	N. 14 1/2° E.	1.27	40	S. 69° W.	5.98	57	S. 66° W.	5.90	74	S. 24° W.	10.00	91	N. 43° E.	8.00
7	N. 32° W.	4.50	24	N. 69 1/2° E.	3.12	41	S. 37° W.	8.34	58	S. 28° W.	2.00	75	S. 24 1/2° E.	4.50	92	N. 35° E.	17.00
8	N. 28 1/2° W.	1.84	25	N. 19 1/2° E.	2.11	42	S. 11 1/2° W.	4.00	59	S. 11° W.	4.68	76	S. 14° W.	7.00	93	N. 69° E.	17.50
9	N. 11 1/2° E.	0.80	26	N. 53 1/2° E.	4.12	43	S. 12 1/2° W.	4.00	60	S. 42 1/2° W.	13.70	77	S. 24 1/2° E.	4.00	94	N. 37 1/2° E.	4.00
10	N. 62° E.	1.84	27	S. 62° E.	1.80	44	S. 28 1/2° W.	10.56	61	S. 35° W.	3.58	78	S. 18° W.	11.00	95	S. 52 1/2° E.	7.50
11	N. 35 1/2° E.	1.50	28	S. 52 1/2° E.	1.12	45	N. 58° W.	3.10	62	S. 21° W.	8.63	79	S. 62 1/2° W.	6.00	96	N. 54° E.	10.25
12	S. 72 1/2° E.	2.00	29	S. 22 1/2° E.	2.62	46	S. 25 1/2° W.	5.00	63	S. 50 1/2° W.	8.66	80	S. 19° W.	4.00	97	N. 15° E.	7.50
13	N. 24° E.	2.44	30	N. 87 1/2° E.	6.60	47	N. 69 1/2° W.	5.28	64	S. 54° W.	9.00	81	S. 70° W.	6.50	98	N. 48 1/2° E.	11.00
14	N. 18 1/2° E.	2.03	31	N. 67 1/2° E.	4.47	48	S. 45 1/2° W.	6.09	65	S. 37 1/2° W.	20.50	82	S. 15 1/2° W.	5.50	99	N. 13 1/2° W.	6.50
15	N. 55 1/2° E.	1.92	32	N. 71° E.	4.00	49	S. 55 1/2° W.	6.12	66	S. 33 1/2° E.	5.00	83	S. 54 1/2° W.	8.00	100	N. 14° E.	8.50
16	N. 80 1/4° E.	1.76	33	N. 88 1/4° E.	4.57	50	S. 73° W.	9.69	67	S. 40 1/2° W.	4.60	84	S. 5° W.	3.00	101	N. 7 1/2° E.	9.00
17	N. 34 1/4° E.	3.96	34	S. 52 1/2° E.	1.00	51	S. 46 1/2° W.	1.83	68	S. 11° E.	10.00	85	S. 88 1/2° E.	5.25			

Gov. field notes See C S 9314

Field Notes approved Feb. 23rd 1881

Theo. Wagner

San Francisco, Calo.

U.S. Surv. Genl. Calo.

seal.

Approved June 29th 1882

N. C. M. Farland

Commissioner of the General Land Office.

(Recorded Sept. 11th 1882, at 11^{am}.
at request of J. A. Gares.)