


No	Course	Dist
1	S 35 1/2 E	2.78 00
2	N 53 1/2 "	52.00
3	" 63 "	2.41
4	S 55 "	104.00
5	" 31 W	110.00
6	North	51.00
7	West	20.00
8	North	20.00
9	West	20.00
10	North	20.00
11	West	20.00
12	North	20.00
13	N 81 1/2 W	23.00
14	S 58 3/4 "	168.00

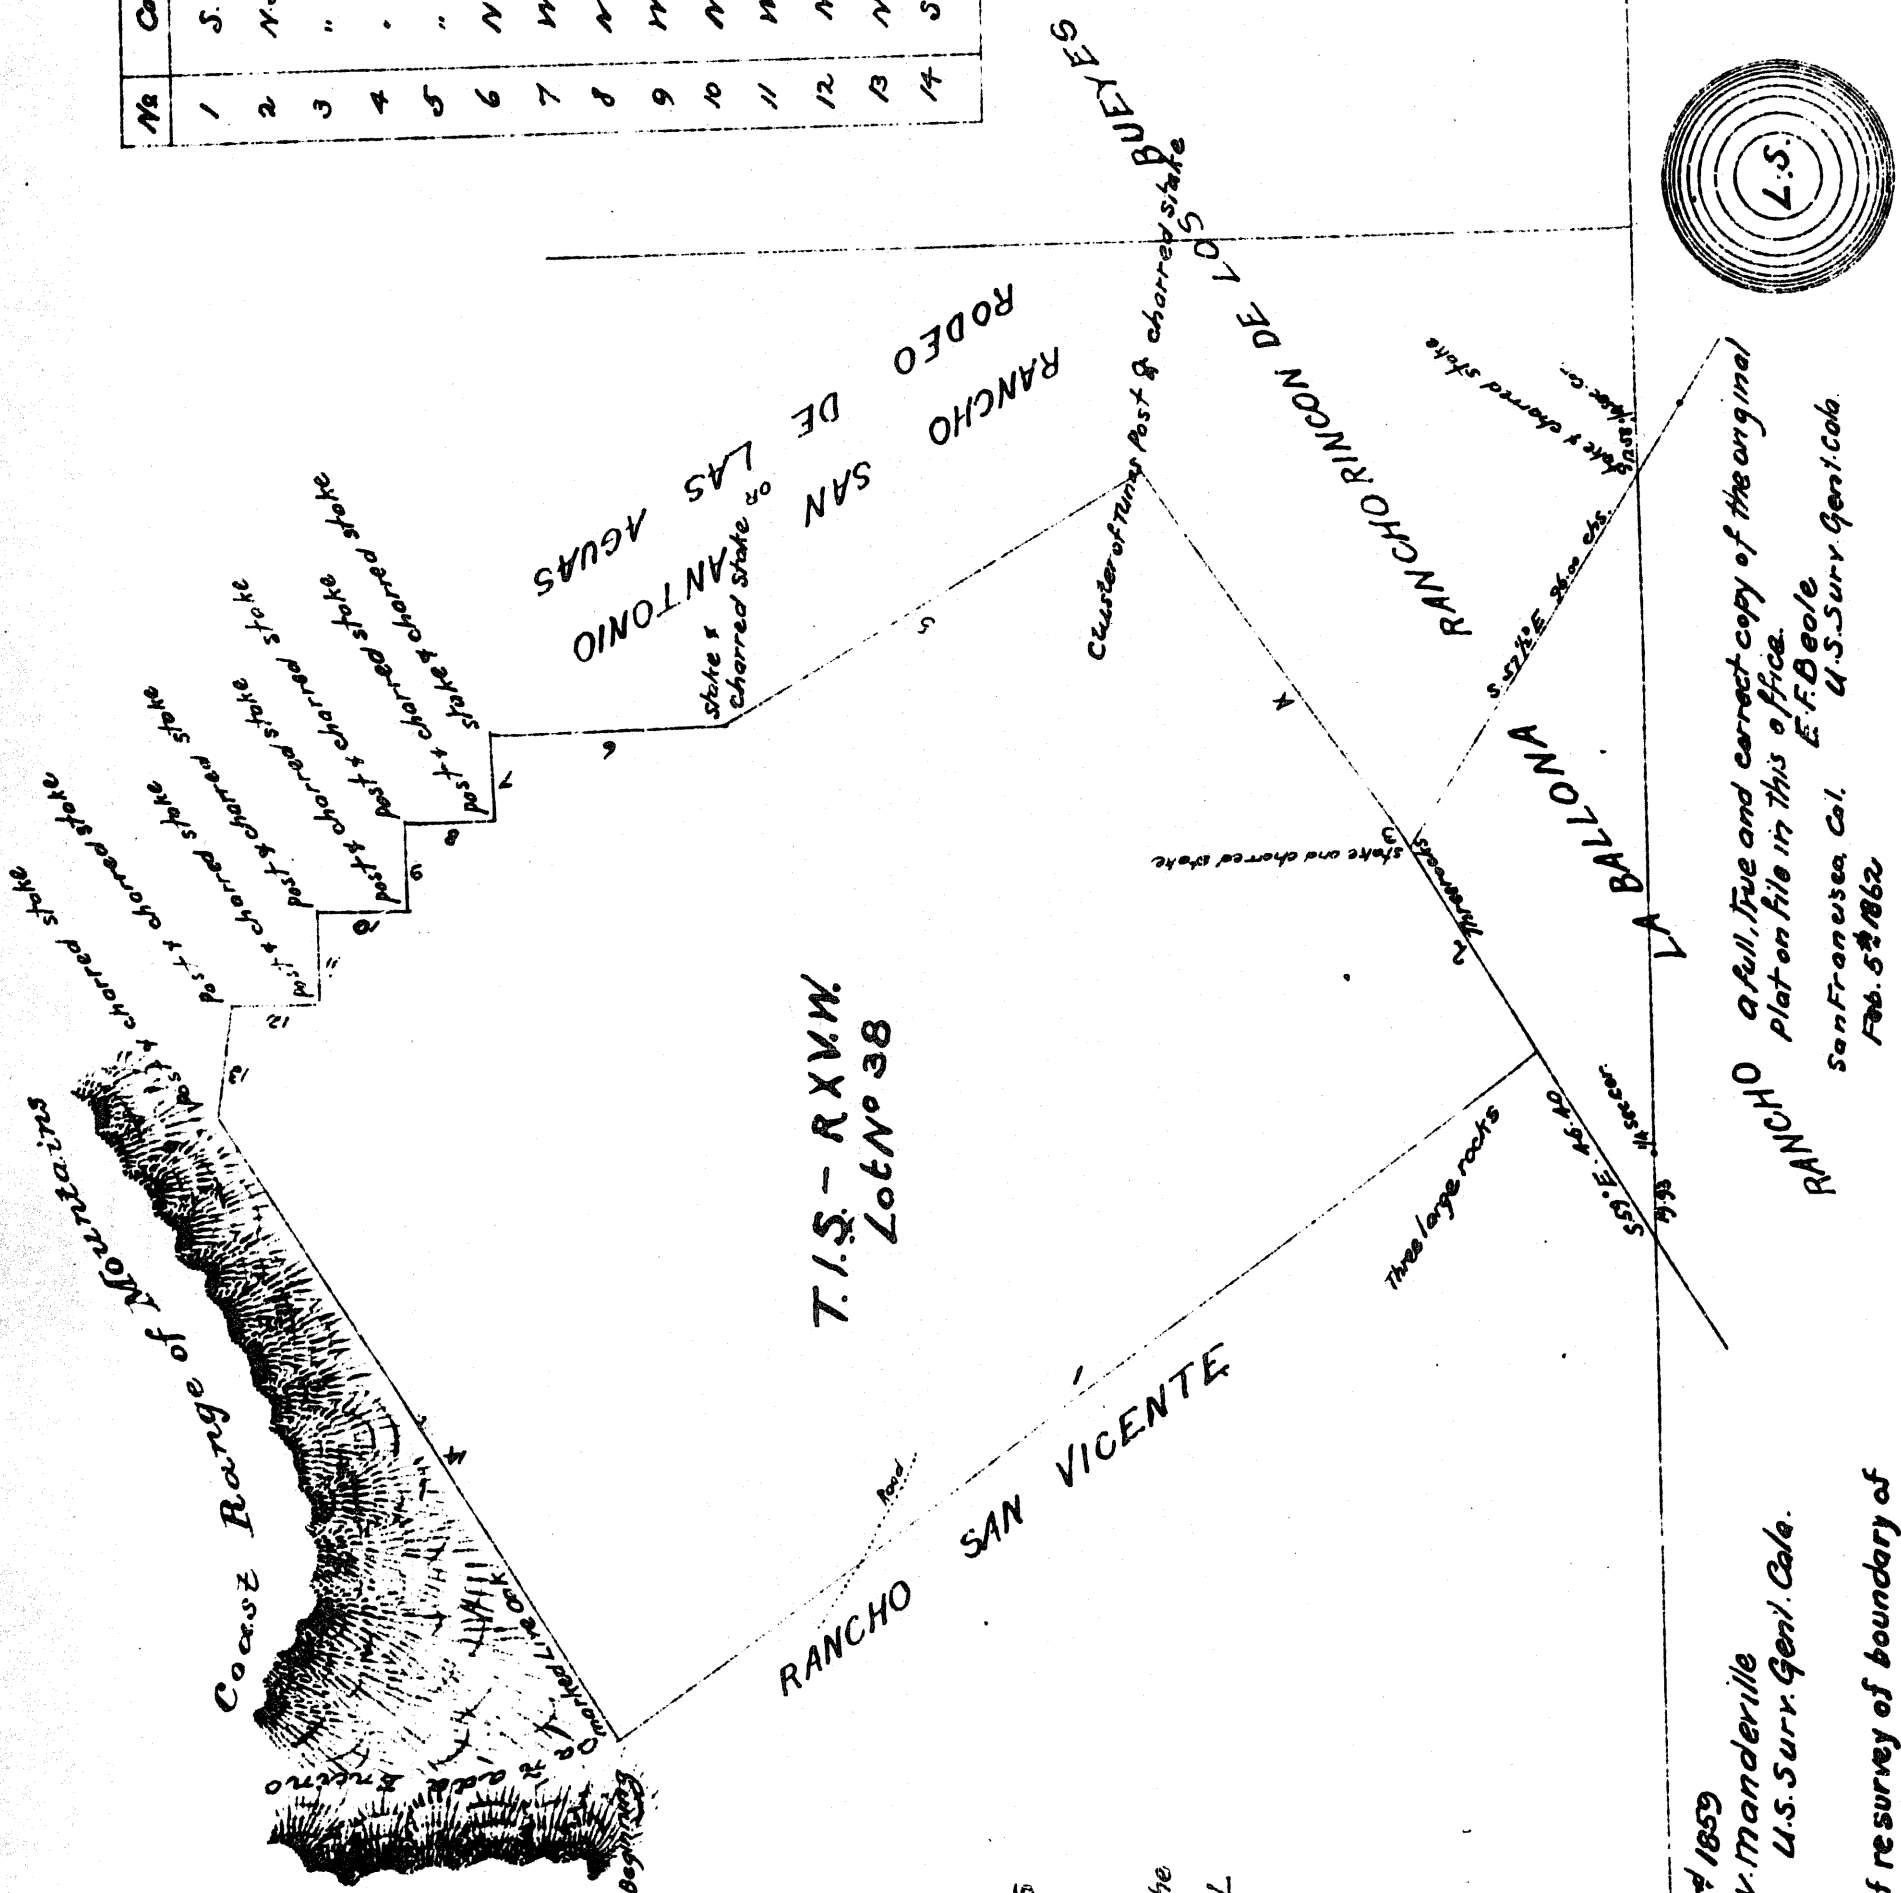

Certificate of Publication:-
J.W. Manderille
U.S. Surv. Gen'l. Col.

PLAT

SAN JOSE de BUENOS AYRES
finally confirmed to
 BENJAMIN D. WILSON et al
Surveyed under instructions from the
 U. S. SURVEYOR GENERAL

HENRY HANCOCK DEP. SUR.
September 1868
Containing 4438 $\frac{62}{100}$ Oeres.
Scale 40 cts to 1 inch
Var. 13° 30' East.
reduced to 50 cts. = 1 inch.

Field Notes approved July 2nd 1859
J. W. Manderille
U.S. Surv. Genl. Colo.
San Francisco, Colo.

Note: For copy of original notes of resurvey of boundary of Rancho San Jose de Buenos Ayres by Geo. E. Pillsbury in 1887 see Co. Sur. F.B. 33-48.
See also C.S. 9311 for lines run in 1876 by W.P. Reynolds.

(Recorded Nov. 6th 1883, at 9¹⁴ a.m.)
at request of Frank A. Gibson.