


11

$$+ + 7 + 218$$

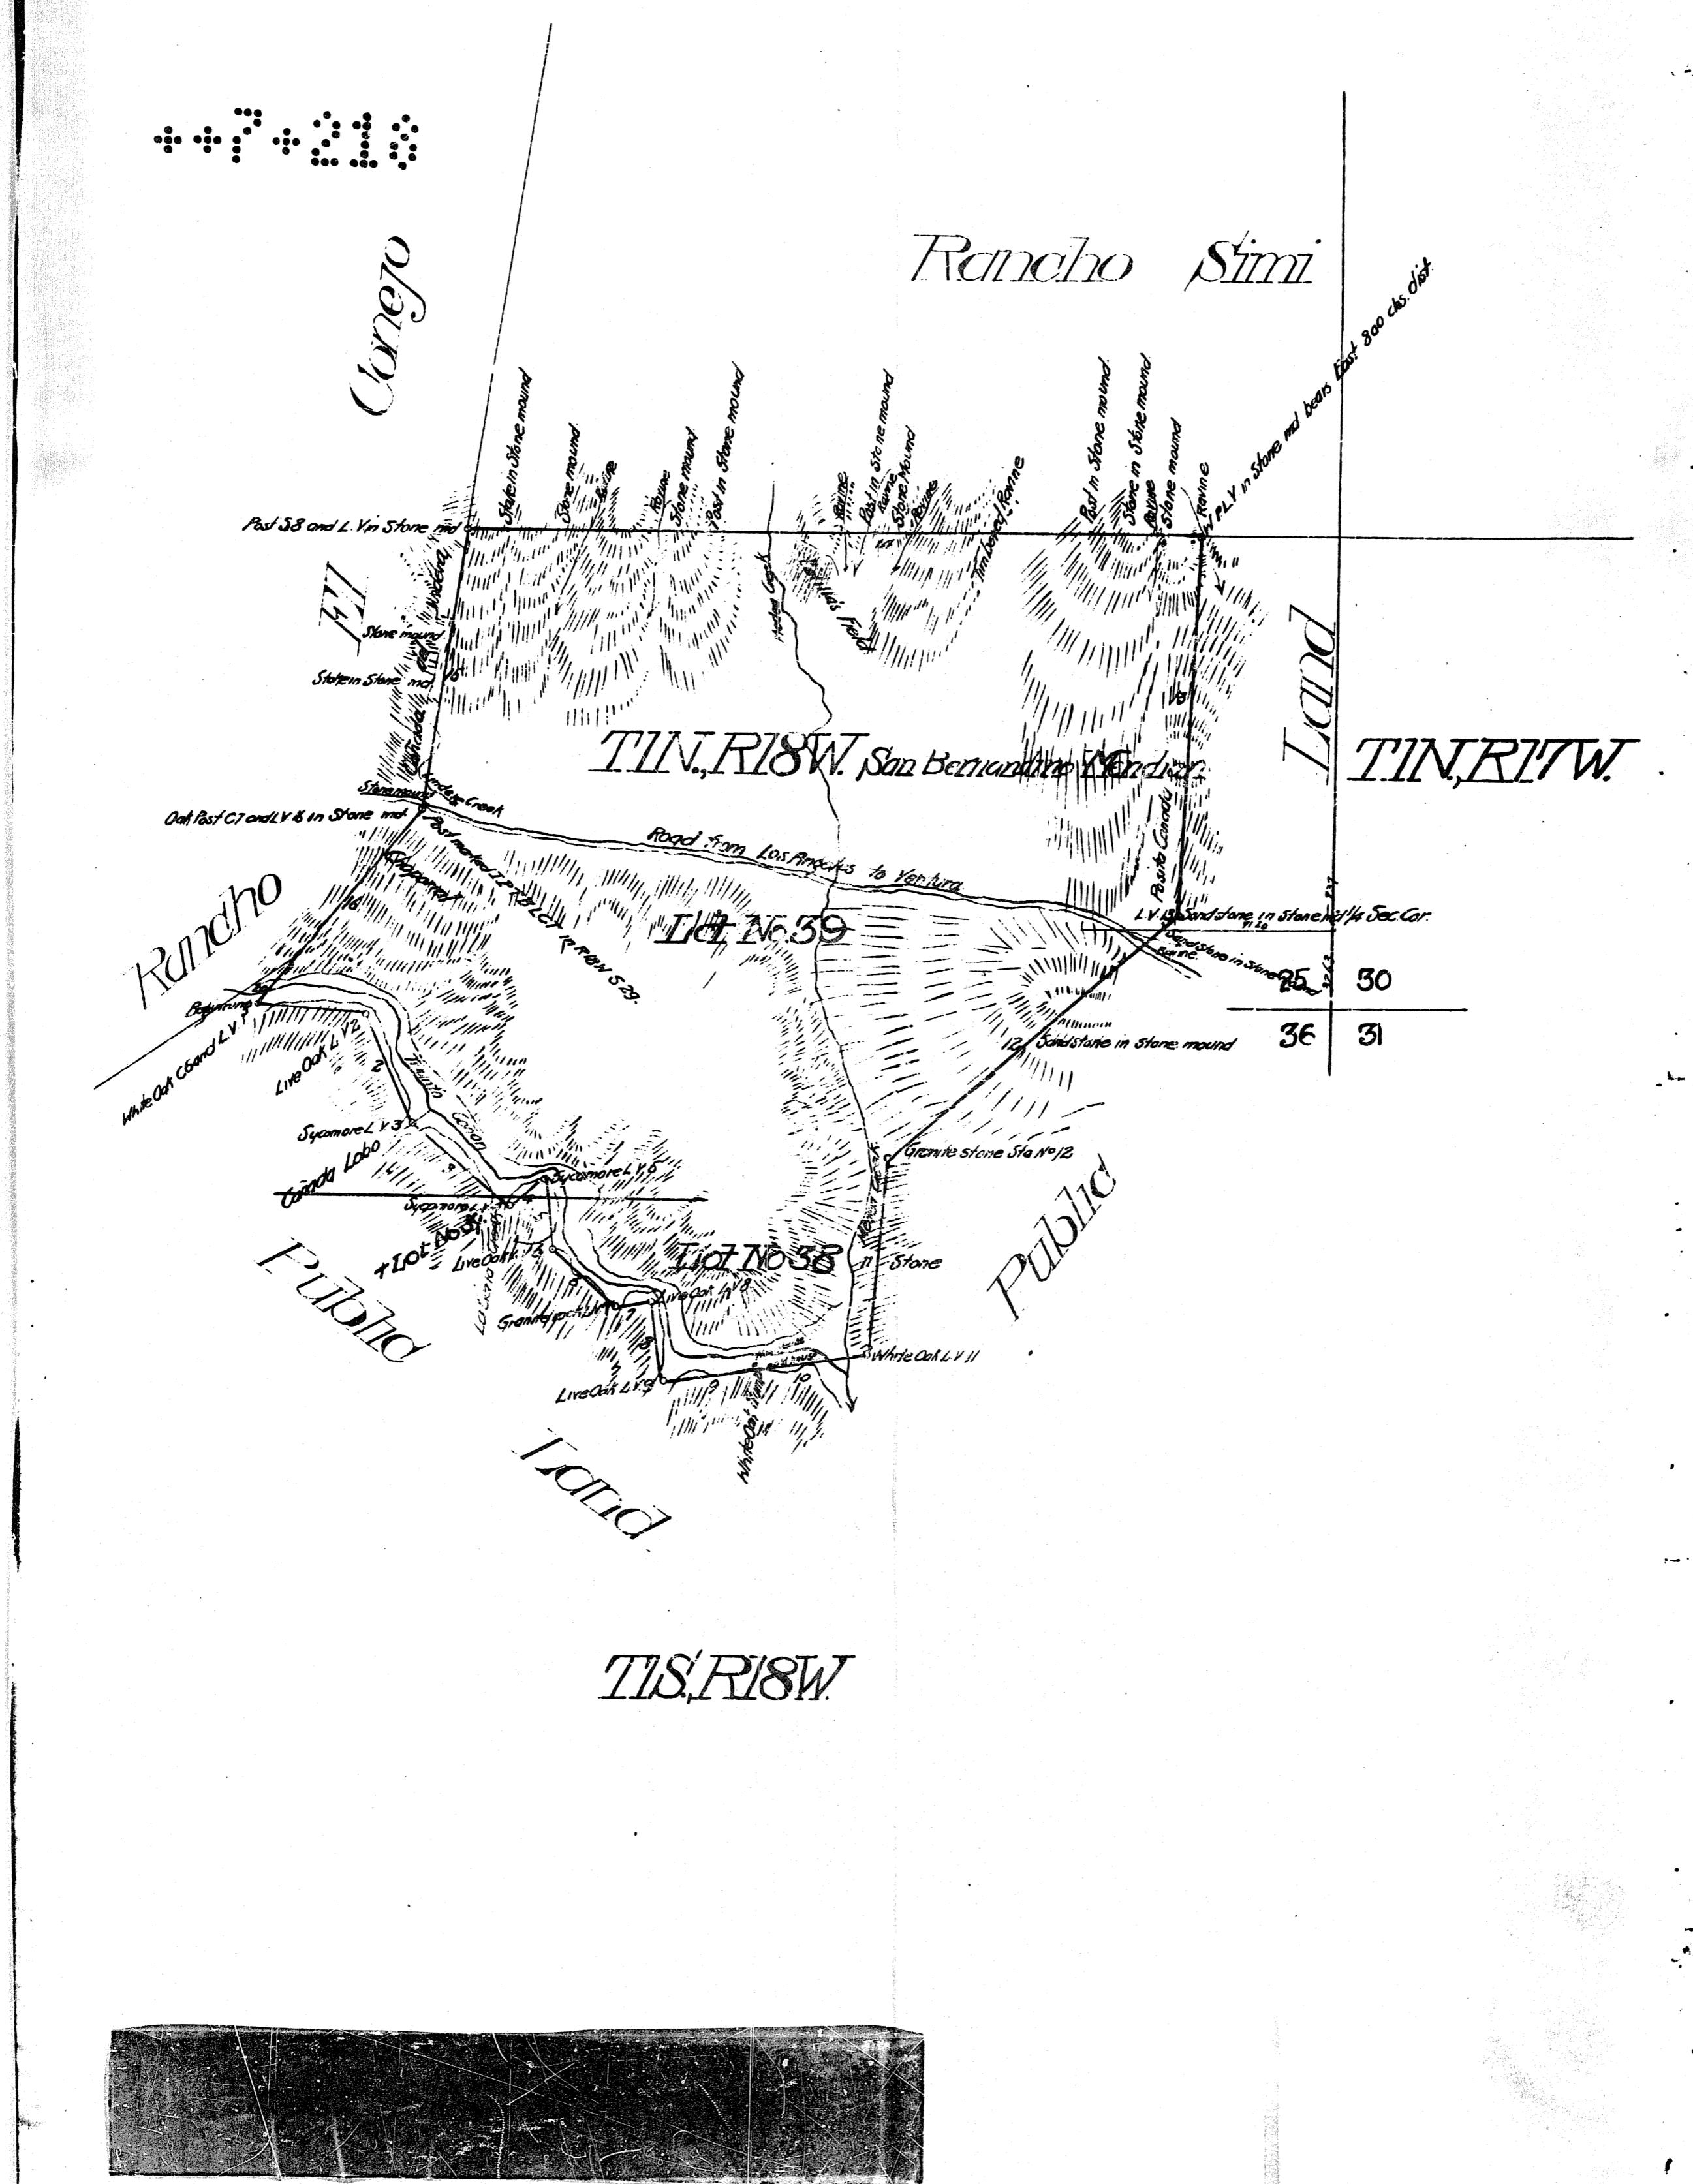

Pot. 7-218  
D.I.F.

\*\*\*7\*219

*Plot of the  
Rancho Las Virgenes*

*finally confirmed to  
Maria Antonia Machado*

*Surveyed under instructions from the*

*U.S. SURVEYOR GENERAL*

*in conformity with the decision rendered by the  
HON. SECRETARY OF THE INT'L'R.*

*June 10<sup>th</sup> 1881 by W<sup>m</sup> Minto, dep. surv. October 1882*

*Containing 8878 7/8 acres*

*Scale 40 chains to an inch*

*Mag Variation N<sup>o</sup> 35' to 14<sup>o</sup> 34' E*

| <i>Boundaries</i> |               |              |
|-------------------|---------------|--------------|
| <i>No</i>         | <i>Course</i> | <i>Dist'</i> |
| 1                 | S 84 3/4° E   | 60.10        |
| 2                 | S 22 E        | 48.00        |
| 3                 | S 50 1/4 E    | 52.80        |
| 4                 | N 00 1/2 E    | 14.90        |
| 5                 | S 7 E         | 29.00        |
| 6                 | S 47 3/4 E    | 34.50        |
| 7                 | N 8 1/2 E     | 15.40        |
| 8                 | S 61 1/2 E    | 33.20        |
| 9                 | N 84 1/2 E    | 38.36        |
| 10                | N 79 1/4 E    | 46.58        |
| 11                | N 63 1/2 E    | 81.40        |
| 12                | N 49 1/2 E    | 155.00       |
| 13                | N 3 1/4 E     | 158.26       |
| 14                | West          | 302.60       |
| 15                | S 7 1/2 W     | 172.20       |
| 16                | S 39 1/2 N    | 102.00       |

*Approved Sept 5, 1883.  
J. B. McFarland,  
Commissioner of the General Land Office.*

*The field notes of the survey of the Rancho Las Virgenes finally confirmed to Maria Antonia Machado, from which this plot has been made, have been examined and approved and are on file in this office.  
U.S. Surveyor General's Office, San Francisco California, July 19<sup>th</sup> 1883.*

*W. H. Brown/  
U.S. Surv. Genl. Cal.*

*PAT J.  
D.J.*