


Map of HILL CREST TRACT.

Being a subdivision of the Southerly portion of
Lot 16, Lucas Tract, Santa Monica, Cal.

Reference is hereby made to Book 6, Page 221,
Los Angeles County, Miscellaneous Records.

Thomasth James, C.E., 1904.

Scale 1 inch = 50 feet.

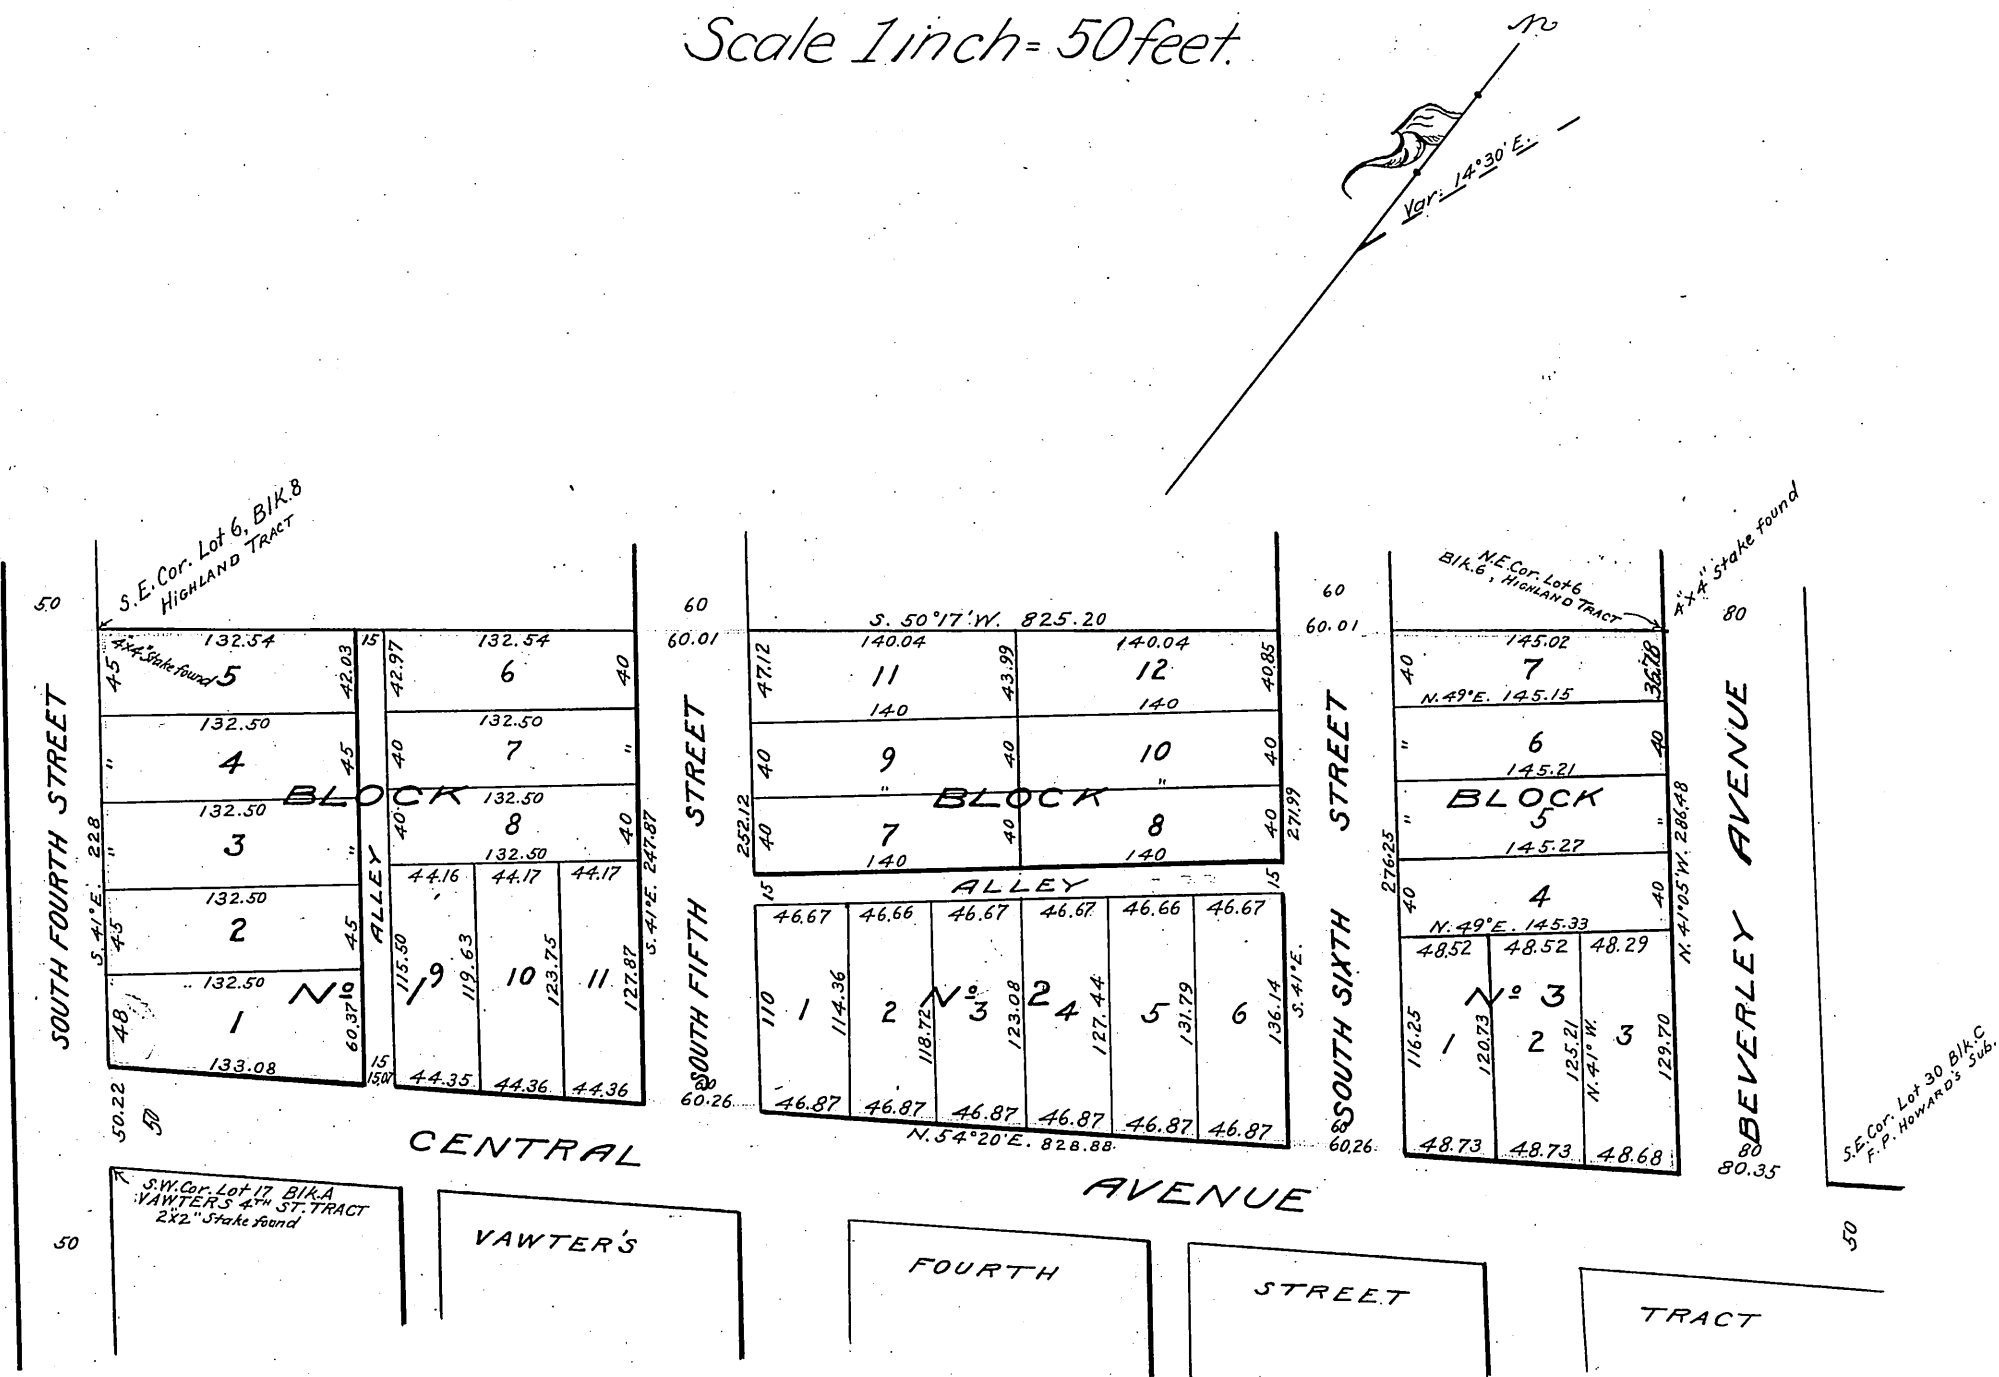

~~Vocation of Alley in Block 2 D:18-221-0-1512.~~
Central Ave., changed to Ocean Park Blvd. D:59-125 Ord. 460.

Owners: Title Guaranty Trust Co.
by: C. W. Sargent, Vice Pres.
attest: C. H. Kance, Sec.

Recorded Feb. 13, 1905
(Scale reduced to 100' to 1")

A-96 1/2 Sht. 10

21-B-6
Sht. 21-A-328

Compd
H. J. T.