


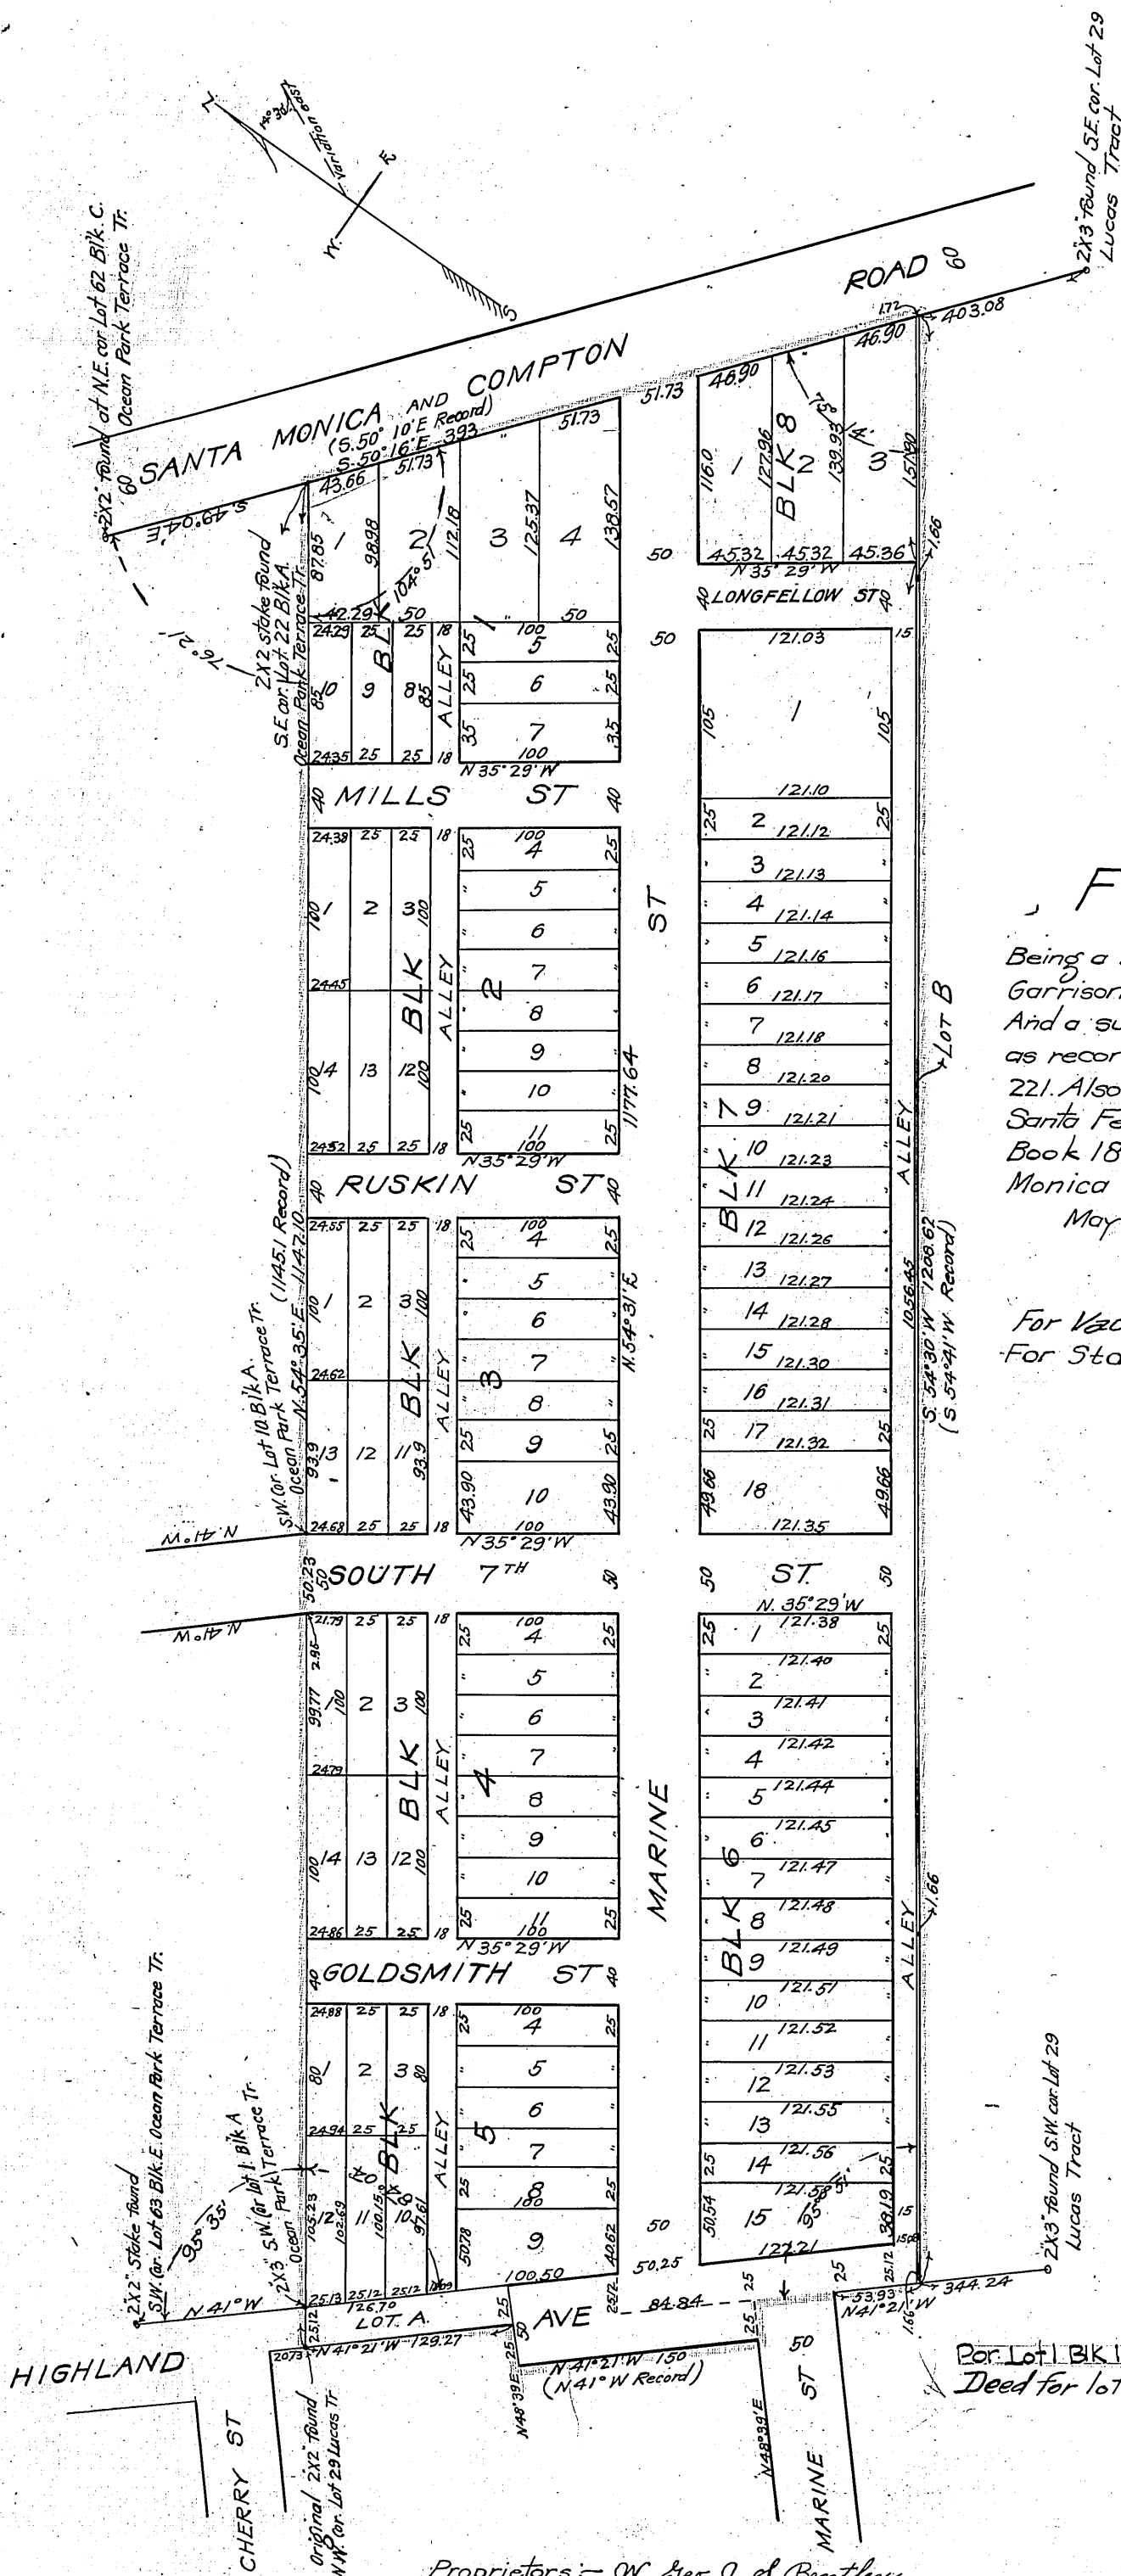

Map of
FOUNTAIN GLEN

Being a subdivision of all the Lots in the Smithers Garrison Tract as recorded in Map Book 5 Page 171 And a subdivision of a portion of Lot 29 Lucas Tract as recorded in Miscellaneous Records Book 6 Page 221. Also a subdivision of a portion of Block K, Santa Fe Tract as recorded in Miscellaneous Records Book 18, Page 17. Situated in the City of Santa Monica County of Los Angeles State of California

May 24 1905 Thos H James CE
Scale 1 inch = 50 ft.

For Vac. Alley see II:6-237 FM 12410
For State Deeds See C.S.B. 2410

Proprietors - W. Geo. J. S. Bentley
B. S. Garrison
Julia A. Garrison
Wash. Hair

Sheet 10

Recorded July 3 1905
(Scale reduced to 100' = 1")

21-B-6
Sht. 21-A-328
A 96 1/2

Comp. E. J. H.